



STAFF REPORT TO THE ANTIOCH PLANNING COMMISSION

DATE: Regular Meeting of June 4, 2025

SUBMITTED BY: Nathan Tinclair, Associate Planner

APPROVED BY: Zoe Merideth, Planning Manager

SUBJECT: Wireless Macro Facility at Quesada Court (CELL2025-0003)

REQUESTS

The project applicant, Dish Wireless, is seeking Use Permit and Design Review approval of a new wireless macro facility located on an existing PG&E tower near Quesada Court and Silverado Drive (APN: 075-232-006).

STAFF RECOMMENDATION

Staff recommends that the Planning Commission approve the Use Permit and Design Review for the new wireless macro facility.

SITE LOCATION

The project site is an existing PG&E power line tower located near the south side of Quesada Court, on a city-owned parcel. In addition to the PG&E tower, the parcel currently contains a small lawn and connection to a walking trail. The Parcel is zoned R-6 (Single Family Residential) and the General Plan designation is medium low density residential. The current use is as a small open space and site for a PG&E power line. The applicant entered into a ground lease agreement for the site with the City of Antioch, in November 2024. The site is bordered by single family residences within 250 feet on all sides.

Location Map



BACKGROUND

The applicant is seeking a use permit and design review approval to install a new tower-mounted wireless facility for Dish Wireless. The wireless facility will be located on an existing PG&E tower, and include the installation of a 12' tower top hat, 6' panel antennas, remote radio units (RRUs), construction of an approximately 114 square foot concrete masonry equipment shelter, and associated utility and minor site work, such as new underground utility lines, power equipment, and placement of a firebreak (weed block and compacted rock) around the site for compliance with PG&E safety and access requirements.

There are currently no wireless facilities at the subject site. This will be a new facility with a “macro” installation as defined in the Antioch City Council Policy for Wireless Communications Facilities.

*O. “**macro wireless facility**” or “**macro wireless facilities**” means any wireless facility that is not a small wireless facility as defined by the FCC in 47 C.F.R. § 1.6002(l), as may be amended or superseded.*

ANALYSIS


Wireless Policy

The City of Antioch Wireless Policy (found here: <https://www.antiochca.gov/fc/community-development/planning/wireless-facilities-council-policy.pdf>) was adopted by the City Council on June 11, 2019. The Policy establishes reasonable, uniform and comprehensive standards and procedures for wireless facilities deployment, construction, installation, collocation, modification,

operation, relocation and removal within the City's territorial boundaries, consistent with and to the extent permitted under federal and California state law. The standards and procedures contained in this policy are intended to protect and promote public health, safety and welfare, and balance the benefits that flow from robust, advanced wireless services with the City's local values, which include without limitation the aesthetic character of the City, its neighborhoods and community.

Design

The project includes the installation of three 6 foot tall panel antennas which will be installed on a 12 foot tall top hat attachment to the tower, which matches the existing design and color of the tower. The top hat will increase the overall height of the tower from 128 feet and 8 inches to 140 feet and 8 inches. RRUs will be installed on an H-frame attachment mounted to the tower at approximately 70 feet height. Cables connecting the equipment will run down the inside of the tower to an underground conduit attaching to the equipment shelter. Below is a rendering of what the proposed tower will look like with the wireless equipment installed, to illustrate how the equipment will blend in with the existing tower.

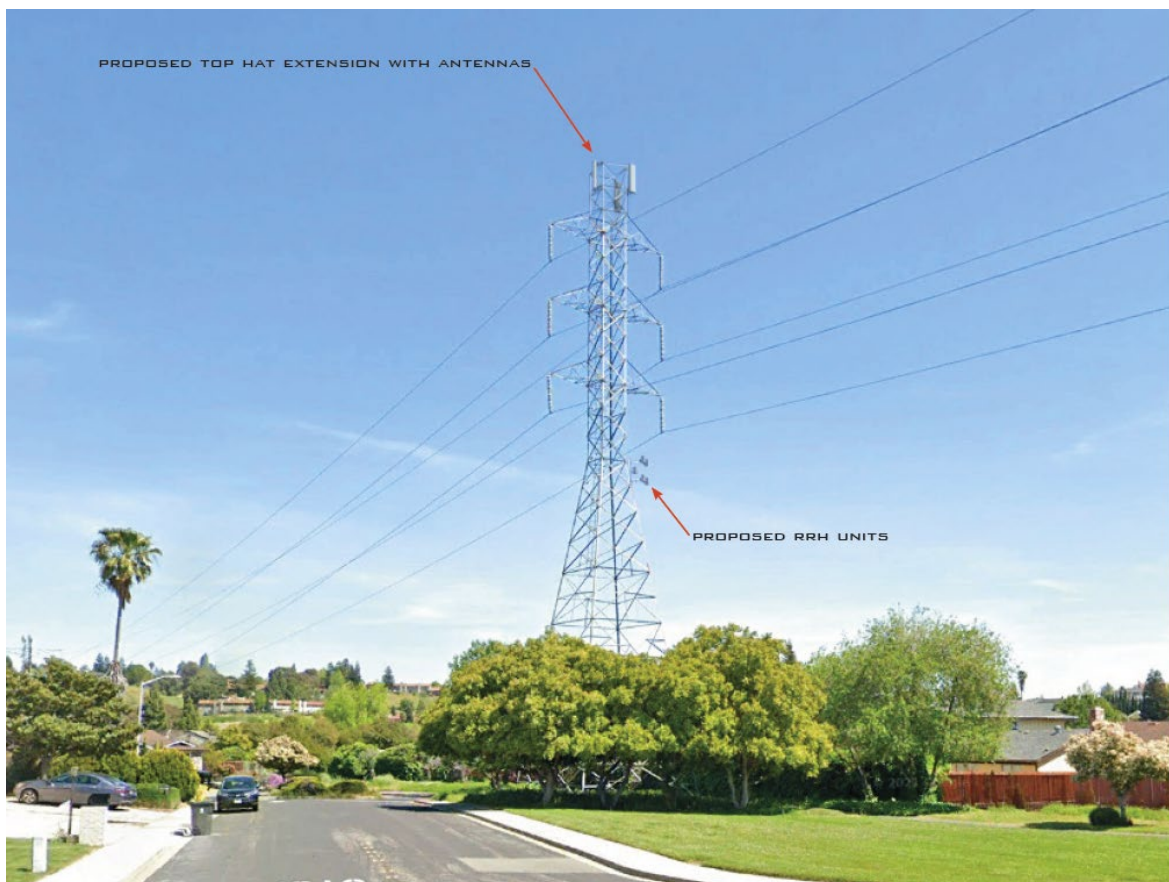

The wireless ground equipment will be located in a new equipment shelter underneath the PG&E tower. The equipment shelter will measure approximately 10 feet by 11 feet 4 inches, and will be approximately 11 feet 6 inches in height. The walls of the equipment

shelter will be ORCO concrete masonry construction, colored white split face for the bottom 4 feet and natural grey split face for the top 4 feet. The shelter roof will be Spanish tiles, desert red color. The shelter will be installed on a concrete pad. The design is similar to other equipment shelters located in open spaces throughout the city. The existing dirt and grass surrounding the tower and equipment shelter will be replaced by a new 2-3 inch thick $\frac{3}{4}$ inch crushed gravel fire break, to meet PG&E fire and access requirements, as well as create a staging area.

The proposed project meets the Wireless Policy's requirements for Tower-Mounted Equipment in V.B.4.a, which states, "Tower-Mounted Equipment—In General. All tower-mounted equipment must be mounted as close to the vertical support structure as possible to reduce its overall visual profile. Applicants must mount non-antenna, tower mounted equipment (including, but not limited to, RRUs/heads, surge suppressors and utility demarcation boxes) directly behind the antennas to the maximum extent feasible. All tower-mounted equipment, cables and hardware must be painted with flat/neutral colors subject to the approval authority's prior approval." The equipment is located as close to the vertical structure as possible and matches its neutral colors to reduce the overall visual profile. Due to the requirements of placement on a PG&E tower, the non-antenna RRU's are mounted lower down from the tower than the antennas, but they are designed to also blend in with the tower to the extent feasible. A Raycap surge protector will be located directly behind the RRU units.

Additionally, the proposed equipment is concealed in a new equipment shelter, as required by section V.B.4.b "Ground-Mounted Equipment-In General"

Location & Review Requirements

The subject site is located on an existing PG&E tower on a city-owned open-space property within the R-6 (Single Family Residential) zone. According to wireless policy section V.B.1, "parcels within public/institutional districts or approved for a public/institutional use" are considered preferred locations while according to wireless policy section V.B.2, "parcels within single-family residential districts or approved for a single-family residential use" are considered discouraged locations. Therefore, this location could be considered either preferred (as the applicant has asserted) or discouraged. Given the ambiguity, staff consider the location to be neither preferred nor discouraged. The facility is within 250 feet of single-family residences and therefore is subject to Planning Commission use permit and design review per wireless policy section V.A.2.a.

The applicant has entered into a lease with the City of Antioch, as property holder, and would be subject to meeting the standards and requirements therein.

Recommended Findings

The Commission is responsible for evaluating the application for compliance with the wireless policy's development standards outlined in section V.B. Specifically, it may approve or conditionally approve an application when it finds the following:

- a. the approval authority can make all the findings required for a use permit in accordance with Antioch Municipal Code § 9-5.2703;
- b. the proposed wireless facility complies with all applicable development standards in section V.B;
- c. the applicant has demonstrated that its proposed wireless facility will be in compliance with all applicable FCC regulations and guidelines for human exposure to RF emissions;
- d. the applicant has proposed to place the wireless facility in the most preferred location or, if the wireless facility is not proposed in the most preferred location, the applicant has demonstrated a good-faith effort to identify and evaluate more-preferred alternative locations through a meaningful comparative analysis; and
- e. the applicant has provided the approval authority with a meaningful comparative analysis that shows all more-preferred alternative designs identified in the administrative record are either technically infeasible or unavailable.

Staff recommends that the Planning Commission find the facility compliant with the applicable development standards in section V.B. and approve the use permit and design review. The facility will be located on top of an existing PG&E tower, and will blend in with the existing structure. The ground-level equipment will be housed within a small equipment shelter screening it directly from public view. The height limits and setbacks described in V.B.3.c and V.B.3.d do not apply as the facility is on public property. The applicant has provided an acoustic analysis (attachment E) confirming no anticipated sound impacts from the project, as well as a Radio Frequency (RF) Compliance Report (attachment F) confirming RF emissions are within FCC requirements. The applicant also provided an analysis of alternative locations (attachment G) which shows that for providing coverage, this location is the most-preferred feasible alternative.

FCC Shot Clock

In accordance with FCC regulations, jurisdictions have 90 days to take final action on the required permits and approvals for a macro wireless facility located on an existing structure, or the application will be deemed approved. The application was submitted on March 27, 2025, therefore the 90-day “shot clock” will expire on June 25, 2025.

ENVIRONMENTAL REVIEW

The proposed project is categorically exempt from the requirements of CEQA per Section 15303, “New Construction or Conversion of Small Structures” of the CEQA Guidelines. Class 3 consists of construction and location of limited numbers of new, small facilities or structures; installation of small new equipment and facilities in small structures; and the conversion of existing small structures from one use to another where only minor modifications are made in the exterior of the structure.

ATTACHMENTS

- A.** Planning Commission Resolution
 - a. Exhibit A Conditions of Approval
- B.** Project Description
- C.** Project Plans
- D.** Photo Simulations
- E.** Acoustic Analysis
- F.** Radio Frequency Compliance Report
- G.** Alternative Site Analysis

ATTACHMENT "A"

PLANNING COMMISSION RESOLUTION NO. 2025-XX

RESOLUTION OF THE PLANNING COMMISSION OF THE CITY OF ANTIOCH APPROVING A USE PERMIT AND DESIGN REVIEW FOR DEVELOPMENT OF A NEW WIRELES MACRO FACILITY (CELL2025-003) NEAR THE INTERSECTION OF QUESADA COURT AND SILVERADO DRIVE (APN: 075-232-006)

WHEREAS, the project applicant, Dish Wireless requests approval of a use permit and design review for development of a new wireless macro facility located on an existing PG&E tower near on a City-owned parcel near Quesada Court and Silverado Drive (APN: 075-232-006);

WHEREAS, the project site is within the R-6 zoning district, currently used as City-owned open space and home to existing PG&E power infrastructure, and the applicant has entered into a lease agreement with the City for use of the site as a wireless macro facility;

WHEREAS, the proposed scope includes installation of a 12' tower top hat, 6' panel antennas, remote radio units, construction of an approximately 114 square foot concrete masonry equipment shelter and associated utility and minor site work;

WHEREAS, the project is Categorically Exempt from the requirements of the California Environmental Quality Act (CEQA) pursuant to Section 15303, "New Construction or Conversation of Small Structures," which allows the construction of small facilities or structures;

WHEREAS, the Planning Commission duly gave notice of a public hearing as required by law;

WHEREAS, on June 4, 2025, the Planning Commission duly held a public hearing and received and considered evidence, both oral and documentary;

NOW, THEREFORE, BE IT RESOLVED AND DETERMINED that the Planning Commission hereby makes the following findings for approval of a Use Permit pursuant to Section 9-5.2703 "Required Findings" of the Antioch Municipal Code:

1. The granting of such Use Permit will not be detrimental to the public health or welfare or injurious to the property or improvements in such zone or vicinity.

The project will be located on a city-owned parcel that currently contains a PG&E tower and associated infrastructure, as well as a pathway and open space. The applicant has entered into a lease agreement with the City governing use of the site. Ground equipment will be housed within a small concrete masonry unit shelter and thereby screened from public view. The

**PLANNING COMMISSION
RESOLUTION NO. 2025-XX**

May 21, 2025

Page 2

applicant has demonstrated that the project will not create a noise impact, and it will comply with applicable Federal Communications Commission regulations for exposure to radio frequency emissions.

2. The use applied at the location indicated is properly one for which a Use Permit is authorized.

The site is located within a city-owned parcel that currently contains PG&E infrastructure and open space. The site has characteristics of both a preferred and discouraged location. In accordance with the City's Wireless Policy, a use permit is permitted for this location with approval by the Planning Commission.

3. That the site for the proposed use is adequate in size and shape to accommodate such use, and all parking, and other features required.

The site currently contains PG&E infrastructure, where the wireless antennas will be located. The site is adequate in size and shape to accommodate the necessary ground equipment shelter, associated utilities and other features required.

4. That the site abuts streets and highways adequate in width and pavement type to carry the kind of traffic generated by the proposed use.

The project will generate minimal traffic, for maintenance purposes only.

5. The granting of such Use Permit will not adversely affect the comprehensive General Plan.

The project complies with the City's Wireless Policy and relevant state and federal regulations. The granting of such a use permit will not adversely affect the comprehensive General Plan.

NOW, THEREFORE, BE IT RESOLVED AND DETERMINED that the Planning Commission hereby makes the following findings for approval of a wireless macro facility application pursuant to Section V.D.1. "Required Findings" of the City's Wireless Policy:

- a. The approval authority can make all the findings required for a use permit in accordance with Antioch Municipal Code § 9-5.2703.

The findings required for a use permit in accordance with Antioch Municipal Code § 9-5.2703 are contained within this resolution.

- b. The proposed wireless facility complies with all applicable development standards in section V.B

**PLANNING COMMISSION
RESOLUTION NO. 2025-XX**

May 21, 2025

Page 3

The facility complies with the applicable development standards in section V.B. The facility will be located on top of an existing PG&E tower, and will blend in with the existing structure. The ground-level equipment will be housed within a small equipment shelter screening it from public view.

- c. The applicant has demonstrated that its proposed wireless facility will be in compliance with all applicable FCC regulations and guidelines for human exposure to RF emissions.

The applicant has provided a Radio Frequency (RF) Compliance Report confirming RF emissions are within FCC requirements.

- d. The applicant has proposed to place the wireless facility in the most preferred location or, if the wireless facility is not proposed in the most preferred location, the applicant has demonstrated a good-faith effort to identify and evaluate more-preferred alternative locations through a meaningful comparative analysis.

The applicant has provided an analysis of alternative locations which shows that for providing the desired coverage, this location is the most-preferred feasible alternative.

- e. The applicant has provided the approval authority with a meaningful comparative analysis that shows all more-preferred alternative designs identified in the administrative record are either technically infeasible or unavailable.

There are no more-preferred alternative designs identified in the administrative record.

NOW THEREFORE BE IT RESOLVED AND DETERMINED, that the Planning Commission of the City of Antioch does hereby **APPROVE** CELL2025-0003, to develop a new wireless macro facility located on an existing PG&E tower near Quesada Court and Silverado Drive (APN: 075-232-006), subject to the attached conditions of approval (Exhibit A).

**PLANNING COMMISSION
RESOLUTION NO. 2025-XX**

May 21, 2025

Page 4

* * * * *

I HEREBY CERTIFY that the foregoing resolution was passed and adopted by the Planning Commission of the City of Antioch at a regular meeting thereof held on the 4th day of June 2025.

AYES:

NOES:

ABSTAIN:

ABSENT:

**DAVID A. STORER, AICP
SECRETARY TO THE PLANNING COMMISSION**

EXHIBIT A
CONDITIONS OF APPROVAL
(SEPARATE PAGE)

EXHIBIT A:
CONDITIONS OF APPROVAL
QUESADA COURT WIRELESS MACRO FACILITY
(CELL2025-0003)

GENERAL

1. **Project Approval.** This Use Permit and Design Review approval is for the Quesada Court Wireless Macro Facility project located near the intersection of Quesada Court and Silverado Drive (APN: 075-232-006), as substantially shown and described on the project plans dated December 27, 2024, as presented to the Planning Commission on June 4, 2025 ("Approval Date"), except as required to be modified by conditions herein. For any condition herein that requires preparation of a final plan where the permittee has submitted a conceptual plan, the permittee shall submit final plan(s) in substantial conformance with the conceptual plan, but incorporate the modifications required by the conditions herein for approval by the City of Antioch ("City").
2. **Build-Out Period.** This permit will automatically expire one (1) year from the approval or deemed-granted date unless the permittee obtains all other permits and approvals required to install, construct and/or operate the approved wireless facility, which includes without limitation any permits or approvals required by the any federal, state or local public agencies with jurisdiction over the subject property, the wireless facility or its use. The Zoning Administrator may grant one written extension to a date certain, but not to exceed one (1) additional year, when the permittee shows good cause to extend the limitations period in a written request for an extension submitted at least 30 days prior to the automatic expiration date in this condition.
3. **Appeals.** Any interested person or entity may appeal any decision by the approval authority in accordance with the provisions in Antioch Municipal Code § 9-5.2705; provided, however, that appeals from an approval shall not be permitted when based solely on the environmental effects from radio frequency emissions that are compliant with applicable FCC regulations and guidelines.
4. **Requirement for Building Permit.** Approval granted by the Planning Commission does not constitute a building permit or authorization to begin any construction or demolition of an existing structure. An appropriate permit issued by the Community Development Department must be obtained before constructing, enlarging, moving, converting, or demolishing any building or structure within the City.
5. **Non-Planned Development Modification of Approved Plans.** The project shall be constructed as approved and with any additional changes required pursuant to the Zoning Administrator or Planning Commission Conditions of Approval. Planning staff may approve minor modifications to the project design as outlined in Antioch Municipal Code § 9-5.2708.
6. **Indemnification.** The permittee and, if applicable, the property owner upon which the wireless facility is installed shall defend, indemnify and hold harmless the City,

City Council and City boards, commissions, agents, officers, officials, employees and volunteers from any and all (1) damages, liabilities, injuries, losses, costs and expenses and from any and all claims, demands, law suits, writs and other actions or proceedings ("Claims") brought against the City or its agents, officers, officials, employees or volunteers to challenge, attack, seek to modify, set aside, void or annul the City's approval of this permit, and (2) other Claims of any kind or form, whether for personal injury, death or property damage, that arise from or in connection with the permittee's or its agents', directors', officers', employees', contractors', subcontractors', licensees', or customers' acts or omissions in connection with this permit or the wireless facility. In the event the City becomes aware of any Claims, the City will use best efforts to promptly notify the permittee and the private property owner and shall reasonably cooperate in the defense. The permittee expressly acknowledges and agrees that the City shall have the right to approve, which approval shall not be unreasonably withheld, the legal counsel providing the City's defense, and the property owner and/or permittee (as applicable) shall promptly reimburse City for any costs and expenses directly and necessarily incurred by the City in the course of the defense. The permittee expressly acknowledges and agrees that the permittee's indemnification obligations under this condition are a material consideration that motivates the City to approve this permit, and that such indemnification obligations will survive the expiration or revocation of this permit.

7. **Final Approval.** A final and unchallenged approval of this project supersedes any previous approvals that have been granted for this site.
8. **Site Maintenance.** The permittee shall keep the site, which includes without limitation any and all improvements, equipment, structures, access routes, fences and landscape features, in a neat, clean and safe condition in accordance with the Approved Plans and all conditions in this permit. The permittee shall keep the site area free from all litter and debris at all times. The permittee, at no cost to the City, shall remove and remediate any graffiti or other vandalism at the site within 48 hours after the permittee receives notice or otherwise becomes aware that such graffiti or other vandalism occurred.
9. **Compliance with Laws.** The permittee shall maintain compliance at all times with all federal, state and local statutes, regulations, orders or other rules that carry the force of law ("Laws") applicable to the permittee, the subject property, the wireless facility or any use or activities in connection with the use authorized in this permit, which includes without limitation any Laws applicable to human exposure to RF emissions. The permittee expressly acknowledges and agrees that this obligation is intended to be broadly construed and that no other specific requirements in these conditions are intended to reduce, relieve or otherwise lessen the permittee's obligations to maintain compliance with all Laws. In the event that the City fails to timely notice, prompt or enforce compliance with any applicable provision in the

Antioch Municipal Code, any permit, any permit condition or any applicable law or regulation, the permittee will not be relieved from its obligation to comply in all respects with all applicable provisions in the Antioch Municipal Code, any permit, any permit condition or any applicable law or regulation.

10. **Adverse Impacts on Other Properties.** The permittee shall use all reasonable efforts to avoid any and all unreasonable, undue or unnecessary adverse impacts on nearby properties that may arise from the permittee's or its authorized personnel's construction, installation, operation, modification, maintenance, repair, removal and/or other activities on or about the site. The permittee shall not perform or cause others to perform any construction, installation, operation, modification, maintenance, repair, removal or other work that involves heavy equipment or machines except during normal construction work hours authorized by the Antioch Municipal Code. The restricted work hours in this condition will not prohibit any work required to prevent an actual, immediate harm to property or persons, or any work during an emergency declared by the City or other state or federal government agency or official with authority to declare a state of emergency within the City. The Director or the Director's designee may issue a stop work order for any activities that violates this condition in whole or in part.
11. **Inspections; Emergencies.** The permittee expressly acknowledges and agrees that the City's officers, officials, staff or other designees may enter onto the site and inspect the improvements and equipment upon reasonable prior notice to the permittee, or at any time during an emergency. The City's officers, officials, staff or other designees may, but will not be obligated to, enter onto the site area without prior notice to support, repair, disable or remove any improvements or equipment in emergencies or when such improvements or equipment threatens actual, imminent harm to property or persons. The permittee, if present, may observe the City's officers, officials, staff or other designees while any such inspection or emergency access occurs.
12. **Permittee's Contact Information.** The permittee shall furnish the Director with accurate and up-to-date contact information for a person responsible for the wireless facility, which includes without limitation such person's full name, title, direct telephone number, facsimile number, mailing address and email address. The permittee shall keep such contact information up-to-date at all times and immediately provide the Director with updated contact information in the event that either the responsible person or such person's contact information changes.
13. **Permit Revocation.** In accordance with Antioch Municipal Code § 9-5.2707.1, the approval authority may recall this permit for review at any time due to complaints about noncompliance with applicable laws or any approval conditions attached to this permit. At a duly noticed public hearing and in accordance with all applicable laws, the approval authority may revoke this permit or amend these conditions as

the approval authority deems necessary or appropriate to correct any such noncompliance.

- 14. Record Retention.** The permittee must maintain complete and accurate copies of all permits and other regulatory approvals issued in connection with the wireless facility, which includes without limitation this approval, the approved plans and photo simulations incorporated into this approval, all conditions associated with this approval and any ministerial permits or approvals issued in connection with this approval. In the event that the permittee does not maintain such records as required in this condition, any ambiguities or uncertainties that would be resolved through an inspection of the missing records will be construed against the permittee. The permittee may keep electronic records; provided, however, that hard copies or electronic records kept in the City's regular files will control over any conflicts between such City controlled copies or records and the permittee's electronic copies, and complete originals will control over all other copies in any form.
- 15. Abandoned Wireless Facilities.** The wireless facility authorized under this permit shall be deemed abandoned if not operated for any continuous six-month period. Within 90 days after a wireless facility is abandoned or deemed abandoned, the permittee and/or property owner shall completely remove the wireless facility and all related improvements and shall restore all affected areas to a condition compliant with all applicable laws, which includes without limitation the Antioch Municipal Code. In the event that neither the permittee nor the property owner complies with the removal and restoration obligations under this condition within said 90-day period, the City shall have the right (but not the obligation) to abate the nuisance by removal and restoration, store or sell the facility or any part thereof, with or without notice, and the permittee and property owner shall be jointly and severally liable for all costs and expenses incurred by the City in connection with such removal, storage and/or restoration activities. In accordance with Antioch Municipal Code Title 5, Chapter 1, Article 3, all costs associated with the abatement in connection with a facility on real property shall be assessed against the property as a lien to be recorded with the County of Contra Costa Recorder's Office. Within 60 calendar days after the lien amount is fully satisfied including costs and interest, the City shall cause the lien to be released with the County of Contra Costa Recorder's Office.
- 16. Requirements for Signage.** No signs shall be installed on site without prior to City approval.
- 17. Restricted Site Access.** The permittee shall keep all access points to the equipment enclosure locked at all times, except when active maintenance is performed.

- 18. RF Signage.** The permittee shall install and at all times maintain in good condition an "RF Notice" sign and a network operations center sign adjacent to all access points of the equipment enclosure. The signs required in this condition must be placed in a location where they are clearly visible to a person approaching the access point(s) whether in the open or closed positions. The permittee shall ensure that all signage complies with FCC OET Bulletin 65 and ANSI C95.2 for color, symbol, and content conventions. All such signage shall at all times provide a working local or toll-free telephone number to its network operations center, and such telephone number shall be able to reach a live person who can exert transmitter shut-down control over this site as required by the FCC.

FEES

- 19. City Fees.** The permittee shall pay all City and other related fees applicable to the property, as may be modified by the conditions herein. Fees shall be based on the current fee structure in effect at the time the relevant permits are secured and shall be paid before issuance of said permit. Notice shall be taken specifically of plan check, engineering, fire, and inspection fees. The permittee shall also reimburse the City for direct costs of Planning, Building and Engineering Division plan check and inspection, as mutually agreed between the City and permittee.

No permits or approvals, whether discretionary or mandatory, shall be considered if the permittee is not current on fees, balances, and reimbursements that are outstanding and owed to the City.

PUBLIC WORKS' STANDARD CONDITIONS

- 20. City Standards.** All proposed improvements shall be designed and constructed to City standards or as otherwise approved by the City Engineer in writing. The permittee shall file for a City encroachment permit for all improvements within the public right of way, a grading permit for grading of the site, and a building permit for all buildings and utilities to be installed on the site.

CONSERVATION / NPDES

- 21. C.3 Compliance.** Per State Regulations, all onsite and offsite impervious surfaces, including off-site roadways to be designed and constructed as part of the project, are subject to State C.3 requirements prior to building permit issuance.

AT BUILDING PERMIT ISSUANCE

- 22. Encroachment Permit.** The permittee shall obtain an encroachment permit from the Engineering Division before commencing any construction activities within any existing or proposed public right-of-ways or easements.

- 23. Demolition Permit.** Site demolition shall not occur until demolition permits are issued for the development project. All demolition shall be in accordance with permits issued by the City of Antioch and Bay Area Air Quality Management District (BAAQMD).

DURING CONSTRUCTION

- 24. Construction Notice.** The permittee shall inform the City of the start of construction of the project, the construction schedule and provide the below items, approximate area of disturbance, time frames for needed inspections, hours of work, construction detours, flagging, etc. The permittee shall provide the adjacent businesses and residents with a notice of construction by posting a flyer or sign, not to exceed 24" x 36" in size, in a publicly visible location at the construction site, such as on the exterior of the construction fence, containing the following information:
- Address of Work
 - Start Date of Work
 - End Date of Work
 - Hours of Work
 - Type of Work
 - Contact Person
 - Company Name
 - Telephone
- 25. Collection of Construction Debris.** During construction, the permittee shall place dumpsters or other containers on site to contain all construction debris. The dumpsters or other containers shall be emptied on a regular basis, consistent with Antioch Municipal Code § 6-3.2, the Construction and Demolition Debris Ordinance. Where appropriate, permittee shall use tarps on the ground to collect fallen debris or splatters that could contribute to stormwater pollution. The site shall be kept clean of all debris (boxes, junk, garbage, etc.) at all times.
- 26. Construction Hours.** Construction activity shall be as outlined in the Antioch Municipal Code § 5-17.04 and § 5-17.05. Construction activity is limited to 7:00 AM to 6:00 PM Monday-Friday except that activity within 300 feet of occupied dwellings is limited to the hours of 8:00 AM to 5:00 PM on weekdays. On weekends and holidays, construction activity is allowed 9:00 AM to 5:00 PM, irrespective of the distance from an occupied dwelling. Extended hours may be approved in writing by the City Manager or designee.
- 27. Driveway Access.** Driveway access to neighboring properties shall be maintained at all times during construction.
- 28. Demolition, Debris, Recycling.** All debris, garbage spoils, unwanted materials and vegetation shall be removed from the project site in accordance with City

requirements. All materials that can be recycled shall be taken to an approved recycling facility. The project shall be kept clean and in compliance with, and shall supply all necessary documentation for compliance with Antioch Municipal Code § 6-3.2, the Construction and Demolition Debris Ordinance.

- 29. Filter Materials at Storm Drain Inlet.** The permittee shall install filter materials (such as sandbags, filter fabric, etc.) at each storm drain inlet nearest the downstream side of the project site prior to:
- start of the rainy season (October 1).
 - site dewatering activities.
 - street washing activities.
 - saw cutting asphalt or concrete; and
 - in order to retain any debris or dirt flowing into the City storm drain system.

Filter materials shall be maintained and/or replaced as necessary to ensure effectiveness, prevent street flooding and prevent erosion of soil onto City streets and draining into the storm drain system. Used filter particles shall be disposed of in the trash or at a local approved landfill facility.

- 30. Archeological Remains.** In the event subsurface archeological remains are discovered during any construction or preconstruction activities on the site, all construction work within 100 feet of the find shall be halted, and the Community Development Department, along with a professional archeologist, certified by the Society of California Archeology and/or the Society of Professional Archeology, shall be notified. Site work in this area shall not occur until the archeologist has had an opportunity to evaluate the significance of the find and to outline appropriate mitigation measures, if deemed necessary. If prehistoric archeological deposits are discovered during development of the site, local Native American organizations shall be consulted and involved in making resource management decisions.
- 31. Dust Control.** Standard dust control methods and designs shall be used to stabilize the dust generated by construction activities. The permittee shall post dust control signage with contact phone numbers for the permittee, City staff, and the Bay Area Air Quality Management District.

PRIOR TO CONSTRUCTION COMPLETION

- 32. Site Landscaping.** All landscaping within the project site, including on all slopes, medians, C.3 drainage basins, retaining walls, bioretention basins, common areas, open space and park landscape areas, and any other areas that are to be landscaped, shall be installed prior to issuance of final certificate of occupancy.

33. **Damage to Street Improvements.** Any damage occurring during construction to existing streets and site improvements or adjacent property improvements in the immediate area of the project, shall be repaired and/or rebuilt to the satisfaction of the City Engineer at the full expense of the permittee. This shall include sidewalks, asphalt and concrete pavement, slurry seal existing AC pavements, parking lot curbs and gutters, landscaping, street reconstruction along the project frontage, as may be required by the City Engineer, to restore the developed area.
34. **Right-of-Way Construction Standards.** All improvements within the public right-of-way, including curbs, gutters, sidewalks, driveways, paving and utilities, shall be constructed in accordance with the City approved plans and/or City specifications as directed by the City Engineer.
35. **RF Report Requirements.** All requirements established by the project's RF Compliance Report shall be shown on the building permit plans and installed prior to issuance of a certificate of occupancy.

ATTACHMENT "B"



Site Address: QUESADA CT. ANTIOCH, CA 94509 / 37°58'56.84"N, 121°49'49.41"W

Date: March 20, 2025

Prepared by: Alexander Herrera, Land Use Manager

RE: CELL2024-0006 – Quesada Court / Project Narrative and Justification

Dish Wireless is proposing a wireless telecommunications facility to be installed at an existing PG&E lattice tower, located on property owned by City of Antioch. The antennas and radios are to be mounted onto the PG&E lattice tower and the equipment shelter is to be located adjacent to the tower. The shelter design has been reviewed and approved by city staff and Telecom Law Firm prior to application submission.

The proposed facility is located on a parcel in which the current use (R-6) is considered a preferred location per Reso No. 2019/99 Chapter 5 B.1.b., as the property is open for public use (walking trail + park) and is owned by the city. However, the parcel's district designation is technically residential, the existing/current use aligns within the parameters as a preferred location as noted above. The project location is considered as a preferred location and a discouraged location, per the descriptions in Reso No. 2019/99. Given the current use of the parcel, it should be noted to be considered only as a preferred location.

A total of three 6' panel antennas and six RRUs are proposed, one antenna per sector. The RRUs are to be mounted on the south-west leg of the lattice tower. The ancillary equipment is to be located within a new equipment shelter. The shelter location is adjacent to an existing telecommunications equipment for another carrier, which is north-west of the tower. To meet PG&E safety and access requirements, a firebreak (weed block and compacted rock) is proposed in and around the base of the lattice tower equipment area.

The equipment shelter is to house the following equipment:

- PG&E Meter and disconnect (wall-mounted)
- Fiber cabinet and Cienna (wall-mounted)
- PG&E shutdown switch (wall-mounted)
- PPC cabinet w/ camlock generator interface (wall-mounted)
- Equipment cabinet (ground-mounted onto concrete slab)
- Two 6" conduit stub-ups for hybrid cables (hybrid cable runs from equipment shelter to lattice tower, up the tower leg, and connects to tower-mounted equipment).
- GPS antennas (mounted on exterior of shelter)



The purpose of the proposed facility to fill the coverage gaps in the region and provide quality coverage for future customers and emergency services. As Dish Wireless/Boost Mobile builds a new network, as the fourth carrier, throughout California and the rest of the country, its vital that the connectivity to be provided by the facility is built to provide coverage in adjacent neighborhoods and communities. Currently, there is little to no coverage within the immediate area, as seen in the provided coverage plots.



DISH WIRELESS SITE ID:
SFSFO00890B

SITE ADDRESS:
**QUESADA CT.
ANTIOCH, CA 94509**

CODE COMPLIANCE

ALL WORK SHALL BE PERFORMED AND MATERIALS INSTALLED IN ACCORDANCE WITH THE CURRENT EDITIONS OF THE FOLLOWING CODES AS ADOPTED BY THE LOCAL GOVERNING AUTHORITIES. NOTHING IN THESE PLANS IS TO BE CONSTRUED TO PERMIT WORK NOT CONFORMING TO THESE CODES:

CODE TYPE	CODE
BUILDING	2022 CBC
MECHANICAL	2022 CMC
ELECTRICAL	2022 CEC

SHEET INDEX

SHEET NO.	SHEET TITLE
T-1	TITLE SHEET
C-1	SITE SURVEY
C-2	SITE SURVEY
A-1	OVERALL SITE PLAN
A-2	ENLARGED SITE PLAN
A-3	EQUIPMENT / ANTENNA PLANS, AND SCHEDULE
A-3.1	EQUIPMENT ENCLOSURE PLAN AND DETAILS
A-4	ELEVATIONS
A-5	ELEVATIONS
D-1	DETAILS
D-2	DETAILS
D-3	DETAILS
S-1	FOUNDATION / ROOF PLANS & ELEVATIONS
S-2	ENLARGED SITE PLAN
S-3	EQUIPMENT / ANTENNA PLANS, AND SCHEDULE
M-1	MECHANICAL PLAN, NOTES & DETAILS
M-2	FAN SPEC SHEETS
E-1	UTILITY PLAN, PANEL SCHEDULE AND S.L.D.
E-2	ELECTRICAL DETAILS
G-1	GROUNDING PLAN AND NOTES
G-2	GROUNDING DETAILS
G-3	PG&E GROUND GRID DESIGN
RF-1	RF DATA
RF-2	RF SIGNAGE
GN-1	GENERAL NOTES
GN-2	GENERAL NOTES
GN-3	GENERAL NOTES
GN-4	GENERAL NOTES

**PG&E SITE ID: CONTRA COSTA-
MORAGA #1 - 230 KV_004/026**
SBA SITE ID: CA35894-L

SCOPE OF WORK


THIS IS NOT AN ALL INCLUSIVE LIST. CONTRACTOR SHALL UTILIZE SPECIFIED EQUIPMENT PART OR ENGINEER APPROVED EQUIVALENT. CONTRACTOR SHALL VERIFY ALL NEEDED EQUIPMENT TO PROVIDE A FUNCTIONAL SITE. THE PROJECT GENERALLY CONSISTS OF THE FOLLOWING:
SECTOR SCOPE OF WORK:

- INSTALL (1) PROPOSED 12' TALL TOWER TOP HAT ON (E) PG&E TOWER
- INSTALL (3) PROPOSED 6"-0" PANEL ANTENNAS (1 PER SECTOR) ON TOP HAT ABOVE CONDUCTORS
- INSTALL (2) PROPOSED RRU H-FRAMES BELOW CONDUCTORS WITH (4) PROPOSED RRUS
- INSTALL (1) INSIDE TOWER MOUNT WITH (2) RRUS AND (1) RAYCAP
- INSTALL (1) 1.411"Ø HYBRID CABLE FROM GROUND EQUIPMENT CABINET TO RAYCAP/RRUS
- INSTALL (24) 7/8"Ø JUMPERS AND (3) RET CABLES FROM RRUS TO ANTENNAS

EQUIPMENT SCOPE OF WORK:

- INSTALL (1) PROPOSED EQUIPMENT SHELTER
- INSTALL (1) PROPOSED BBU IN CABINET
- INSTALL (1) PROPOSED EQUIPMENT CABINET
- INSTALL (1) PROPOSED POWER CONDUIT
- INSTALL (1) PROPOSED TELCO CONDUIT
- INSTALL (1) PROPOSED NEMA 3 TELCO-FIBER BOX
- INSTALL (1) PROPOSED GPS ANTENNA
- INSTALL CAMLOCK GEN LUG INTERSECT
- THERE ARE NO BATTERIES PROPOSED

SITE PHOTO

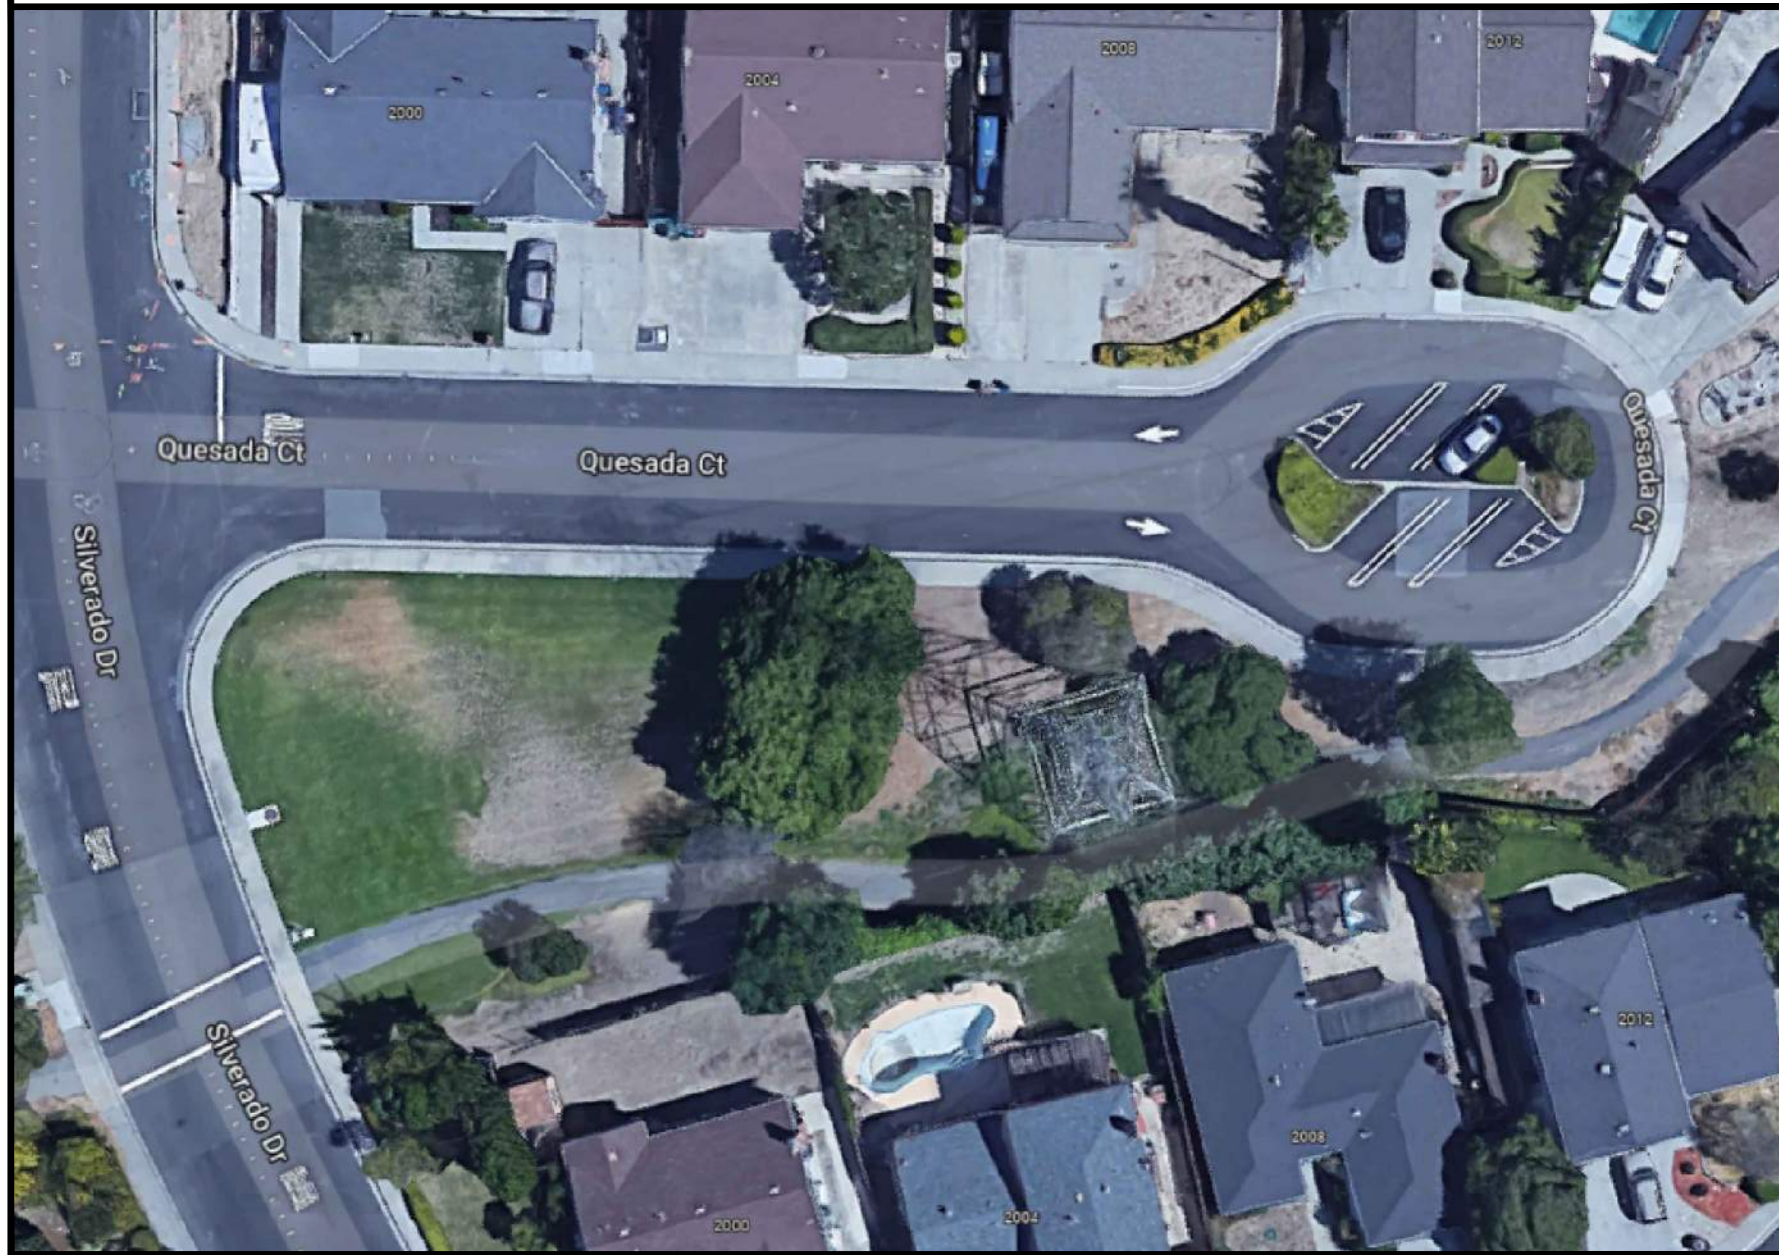

UNDERGROUND SERVICE ALERT
UTILITY NOTIFICATION CENTER OF CALIFORNIA
(800) 422-4133
WWW.CALIFORNIA811.ORG

CALL 2-14 WORKING DAYS UTILITY NOTIFICATION PRIOR TO CONSTRUCTION



GENERAL NOTES

THE FACILITY IS UNMANNED AND NOT FOR HUMAN HABITATION. A TECHNICIAN WILL VISIT THE SITE AS REQUIRED FOR ROUTINE MAINTENANCE. THE PROJECT WILL NOT RESULT IN ANY SIGNIFICANT DISTURBANCE OR EFFECT ON DRAINAGE. NO SANITARY SEWER SERVICE, POTABLE WATER, OR TRASH DISPOSAL IS REQUIRED AND NO COMMERCIAL SIGNAGE IS PROPOSED.

11"x17" PLOT WILL BE HALF SCALE UNLESS OTHERWISE NOTED

CONTRACTOR SHALL VERIFY ALL PLANS, EXISTING DIMENSIONS, AND CONDITIONS ON THE JOB SITE, AND SHALL IMMEDIATELY NOTIFY THE ENGINEER IN WRITING OF ANY DISCREPANCIES BEFORE PROCEEDING WITH THE WORK.

SITE INFORMATION

PROPERTY OWNER: CITY HALL
ADDRESS: 200 H STREET
ANTIOCH, CA 94509-1285

SITE TYPE: TRANSMISSION TOWER

COUNTY: CONTRA COSTA COUNTY

LATITUDE (NAD 83): 37.982461°

LONGITUDE (NAD 83): -121.830351°

ZONING JURISDICTION: CITY OF ANTIOCH

ZONING DISTRICT: R-6

PARCEL NUMBER: 075-232-006

OCCUPANCY GROUP: U

CONSTRUCTION TYPE: V-B

POWER COMPANY: PG&E

FIBER COMPANY: TBD (LIT)

LEASE AREA: 278± SQ. FT.

PROJECT DIRECTORY

APPLICANT: DISH WIRELESS
5701 SOUTH SANTA FE DRIVE
LITTLETON, CO 80120

SITE DESIGNER: CONNELL DESIGN GROUP
22431 ANTONIO PKWY., SUITE B160-131
RANCHO SANTA MARGARITA, CA 92688
DAN CONNELL
(949) 306-4644


SITE ACQUISITION: BUTLER AMERICA
1511 E. ORANGETHORPE AVE., SUITE D
FULLERTON, CA 92831
AMY LIUSUWAN
(657) 243-7874
aliusuwan@butleramerica.com

DIRECTIONS

DIRECTIONS FROM SFO AIRPORT:

- HEAD SOUTH. USE THE LEFT 2 LANES TO FOLLOW SIGNS FOR AIRPORT
- KEEP LEFT AT THE FORK. FOLLOW SIGNS FOR TERMINAL 1/TERMINAL 2/TERMINAL 3
- CONTINUE ONTO AIRPORT ACCESS RD
- USE THE LEFT LANE TO TURN SLIGHTLY LEFT TO STAY ON AIRPORT ACCESS RD
- CONTINUE STRAIGHT TO STAY ON AIRPORT ACCESS RD. MAKE A U-TURN
- USE THE RIGHT 2 LANES TO STAY ON AIRPORT ACCESS RD
- KEEP RIGHT AT THE FORK, FOLLOW SIGNS FOR SAN BRUNO AVE
- KEEP LEFT AT THE FORK, FOLLOW SIGNS FOR US-101 N/SAN FRANCISCO AND MERGE ONTO US-101 N
- MERGE ONTO US-101 N
- TAKE EXIT 430A TO MERGE ONTO I-280 N
- TAKE EXIT 56 TOWARD MARIPOSA STREET
- TURN RIGHT ONTO MARIPOSA ST
- TURN LEFT ONTO 3RD ST
- TURN RIGHT ONTO STILLMAN ST
- TURN LEFT ONTO 2ND ST
- TURN RIGHT ONTO HARRISON ST
- TURN RIGHT TO MERGE ONTO I-80 E TOWARD BAY BRIDGE/OAKLAND
- USE THE RIGHT 3 LANES TO TAKE EXIT 8B FOR I-580 E TOWARD DOWNTOWN OAKLAND/HAYWARD/STOCKTON/CA-24
- CONTINUE ONTO I-580 E
- USE THE RIGHT 2 LANES TO TAKE EXIT 19B TO MERGE ONTO CA-24 E TOWARD WALNUT CREEK
- KEEP LEFT AT THE FORK TO STAY ON CA-24 E
- USE THE LEFT 3 LANES TO TAKE THE I-680 N EXIT TOWARD SACRAMENTO/CONCORD
- KEEP LEFT AND MERGE ONTO I-680 N. KEEP RIGHT AT THE FORK TO CONTINUE ON CA-242 N.
- FOLLOW SIGNS FOR CONCORD/PITTSBURG/STATE ROUTE 242
- USE THE LEFT 3 LANES TO MERGE ONTO CA-4 E TOWARD STOCKTON/PITTSBURG
- TAKE EXIT 27 FOR CONTRA LOMA BLVD TOWARD L STREET
- USE THE RIGHT 2 LANES TO TURN RIGHT ONTO CONTRA LOMA BLVD
- TURN RIGHT ONTO JAMES DONLON BLVD. TURN LEFT ONTO SILVERADO DR
- TURN LEFT ONTO QUESADA CT. DESTINATION WILL BE ON THE RIGHT

VICINITY MAP

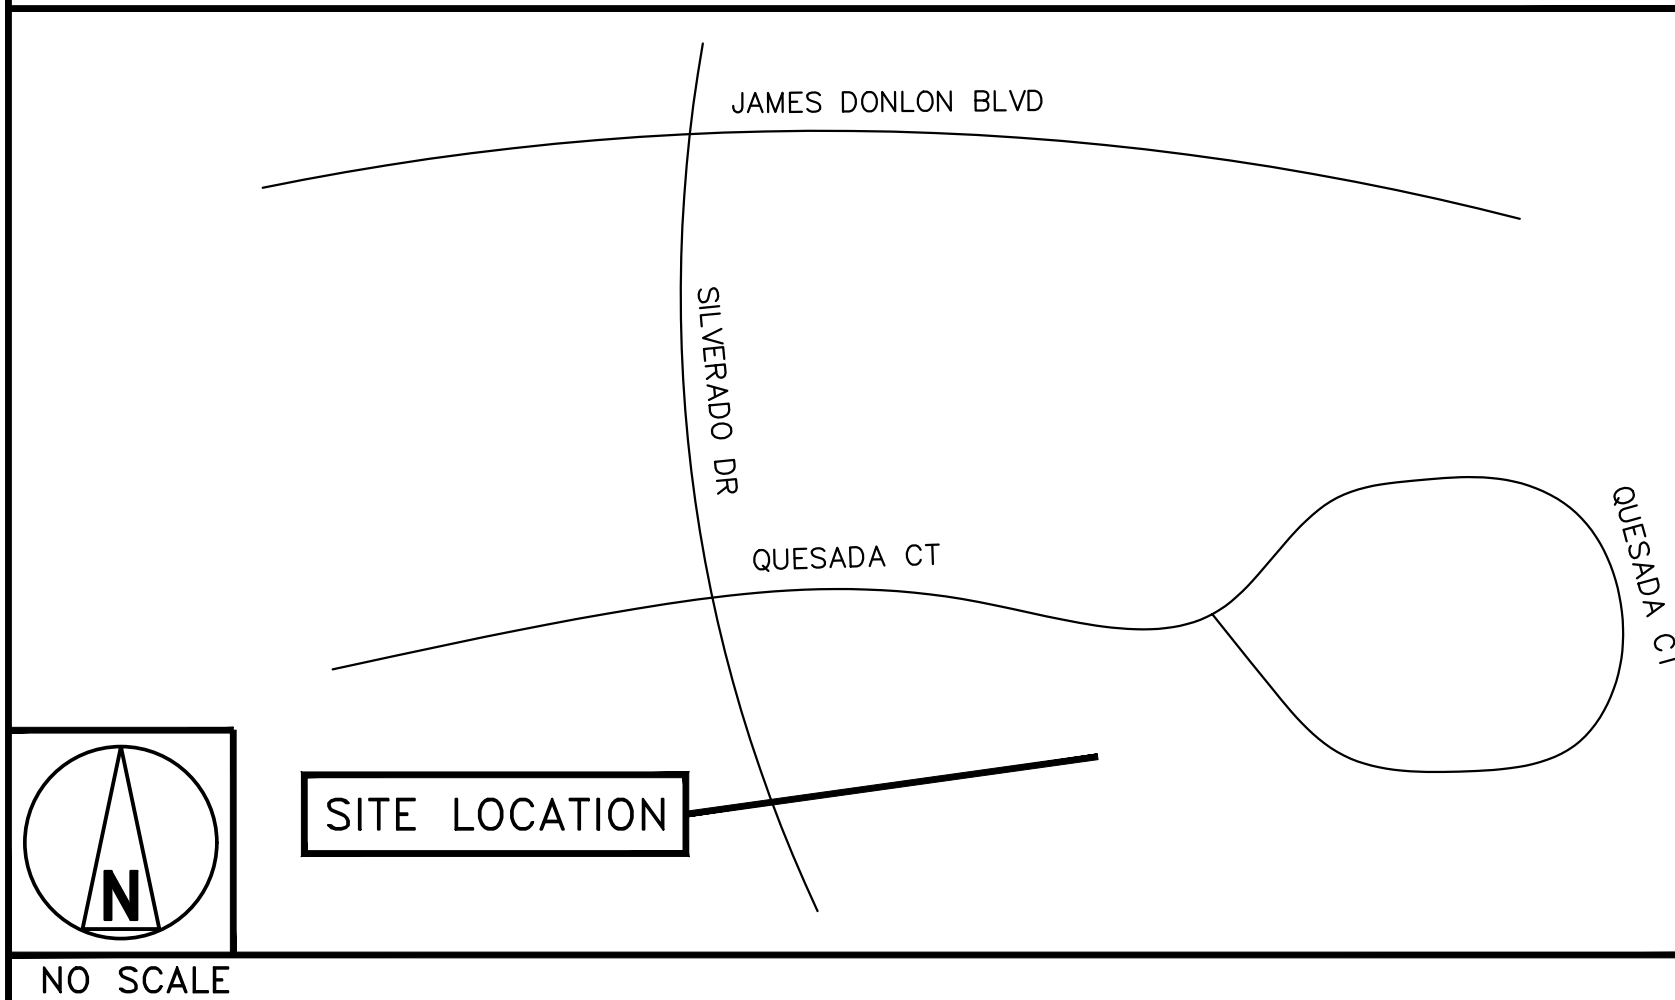

5701 SOUTH SANTA FE DRIVE
LITTLETON, CO 80120



1511 E. ORANGETHORPE AVE., SUITE D
FULLERTON, CA 92831



22431 ANTONIO PKWY
SUITE B160-131
RANCHO SANTA MARGARITA CA 92688
dconnell@connelldesigngroup.com
949-306-4644



DATE STAMPED: 12/27/2024

IT IS A VIOLATION OF LAW FOR ANY PERSON, UNLESS THEY ARE ACTING UNDER THE DIRECTION OF A LICENSED PROFESSIONAL ENGINEER, TO ALTER THIS DOCUMENT.

DRAWN BY: JPC
CHECKED BY: JPC
APPROVED BY: DC

RFDS REV #1 DATED 05/25/2023

CONSTRUCTION DOCUMENTS

SUBMITTALS

REV	DATE	DESCRIPTION
8	09/12/2023	ISSUED FOR 100% CD
9	09/28/2023	ISSUED FOR 100% CD
10	10/11/2023	ISSUED FOR 100% CD
11	01/25/2024	ISSUED FOR 100% CD
12	02/22/2024	ISSUED FOR 100% CD
13	04/16/2024	REMOVED PG&E TRANSFORMER
14	12/27/2024	PLANNING COMMENTS

(VENDOR) PROJECT NUMBER

SFSFO00890B

DISH WIRELESS PROJECT NUMBER
SFSFO00890B

**QUESADA CT.
ANTIOCH, CA 94509
LATTICE TOWER**

SHEET TITLE
TITLE SHEET

SHEET NUMBER

T-1

NOTES

APN: 075-232-006-9
OWNER(S): CITY OF ANTIOCH

THIS DRAWING DOES NOT REPRESENT A BOUNDARY SURVEY OF ANY PARCEL OF LAND, NOR DOES IT IMPLY OR INFER THAT A BOUNDARY SURVEY WAS PERFORMED. THIS IS A SPECIALIZED TOPOGRAPHIC MAP WITH PROPERTY AND EASEMENTS BEING A GRAPHIC DEPICTION BASED ON INFORMATION GATHERED FROM VARIOUS SOURCES OF RECORD AND AVAILABLE MONUMENTATION. PROPERTY LINES AND LINES OF TITLE WERE NEITHER INVESTIGATED NOR SURVEYED AND SHALL BE CONSIDERED APPROXIMATE ONLY. NO PROPERTY MONUMENTS WERE SET.

THE EASEMENTS (IF ANY) THAT APPEAR ON THIS MAP HAVE BEEN PLOTTED BASED SOLELY ON INFORMATION CONTAINED IN THE PRELIMINARY TITLE REPORT BY: XXXX XXXX TITLE INSURANCE COMPANY, GUARANTEE NO. XXXXXXXX, DATED XXXX XX, XXXX. WITHIN SAID TITLE REPORT THERE ARE XXXX (XX) EXCEPTIONS LISTED, XXXX (XX) OF WHICH ARE EASEMENTS AND XXXX (XX) OF WHICH CAN NOT BE PLOTTED.

THE UNDERGROUND UTILITIES (IF ANY) THAT APPEAR ON THIS MAP HAVE BEEN LOCATED BY FIELD OBSERVATION. THE SURVEYOR MAKES NO GUARANTEE THAT THE UNDERGROUND UTILITIES SHOWN COMPRISE ALL SUCH UTILITIES IN THE AREA, EITHER IN SERVICE OR ABANDONED. THE SURVEYOR FURTHER DOES NOT WARRANT THAT THE UNDERGROUND UTILITIES SHOWN ARE IN THE EXACT LOCATION INDICATED ALTHOUGH HE DOES STATE THAT THEY ARE LOCATED AS ACCURATELY AS POSSIBLE FROM THE INFORMATION AVAILABLE.

THE FEDERAL EMERGENCY MANAGEMENT AGENCY FLOOD RATE MAP FOR COMMUNITY NO. 060026, PANEL NO. 0327F, DATED MAY JUNE 16, 2009 SHOWS THAT THE LOCATION OF THIS SITE FALLS WITHIN ZONE X, AREAS ARE DETERMINED TO BE OUTSIDE THE 0.2% ANNUAL CHANCE FLOODPLAIN.

THE LATITUDE AND LONGITUDE AT THE LOCATION AS SHOWN WAS DETERMINED BY GPS OBSERVATIONS.




LAT. 37° 58' 56.86" N. NAD 83
LONG. 121° 49' 49.26" W. NAD 83
ELEV. 132.4' NAVD 88 (BASIS OF DRAWING)

The information shown above meets or exceeds the requirements set forth in FAA order 8260.19D for 1-A accuracy (± 20' horizontally and ± 3' vertically). The horizontal datum (coordinates) are expressed as degrees, minutes and seconds, to the nearest hundredth of a second. The vertical datum (heights) are expressed in feet and decimals thereof and are determined to the nearest 0.1 foot.

LESSOR'S PROPOERTY LEGAL DESCRIPTION:

LOT A, AS SHOWN ON THE MAP OF SUBDIVISION 4420, FILED DECEMBER 5, 1973, IN BOOK 165 OF MAPS, PAGE 46, CONTRA COSTA COUNTY RECORDS.

HEREINAFTER REFERRED TO AS "SUBJECT PROPERTY."

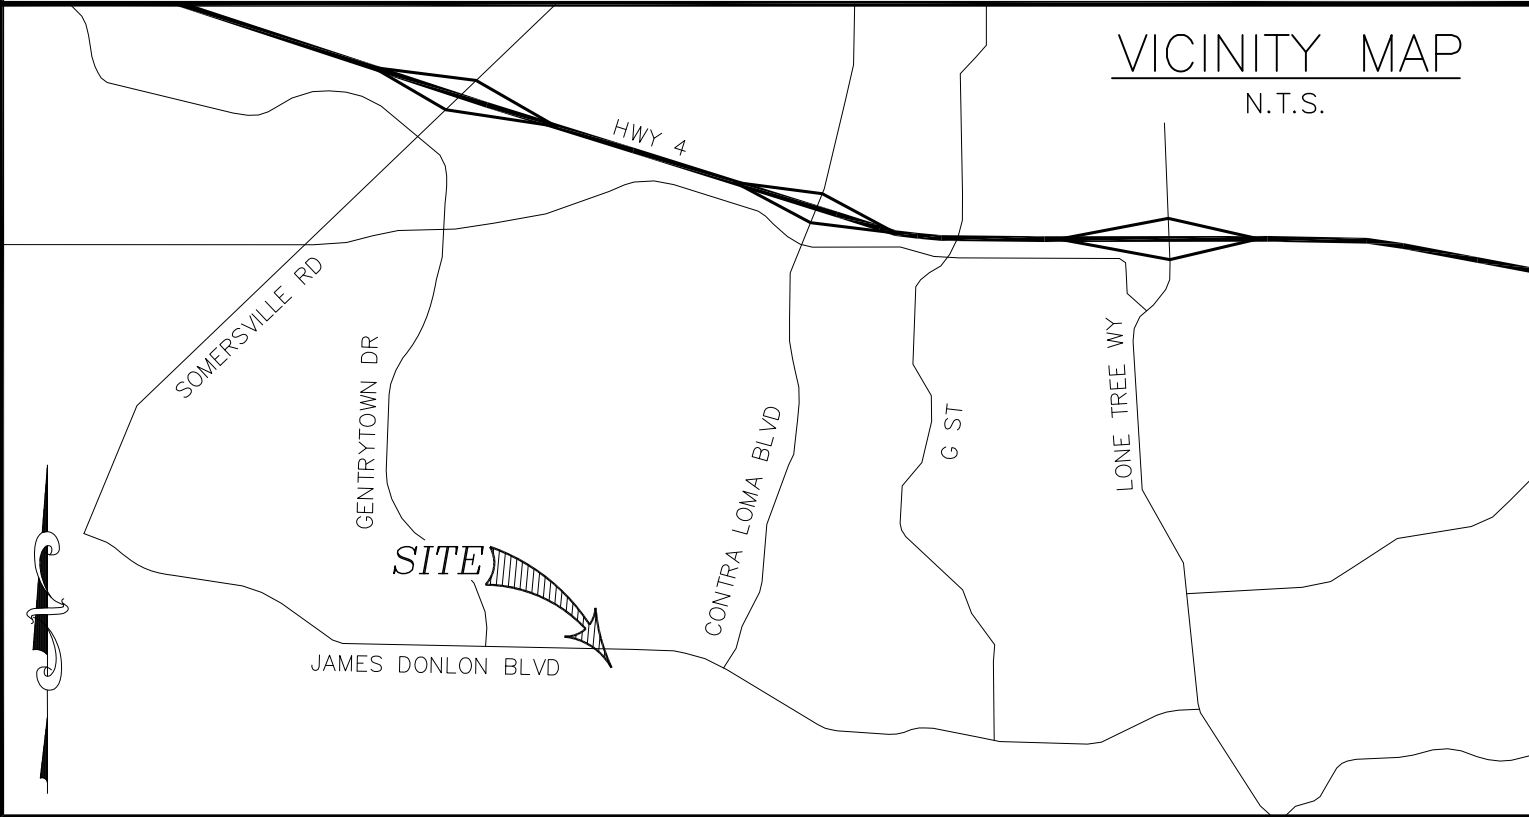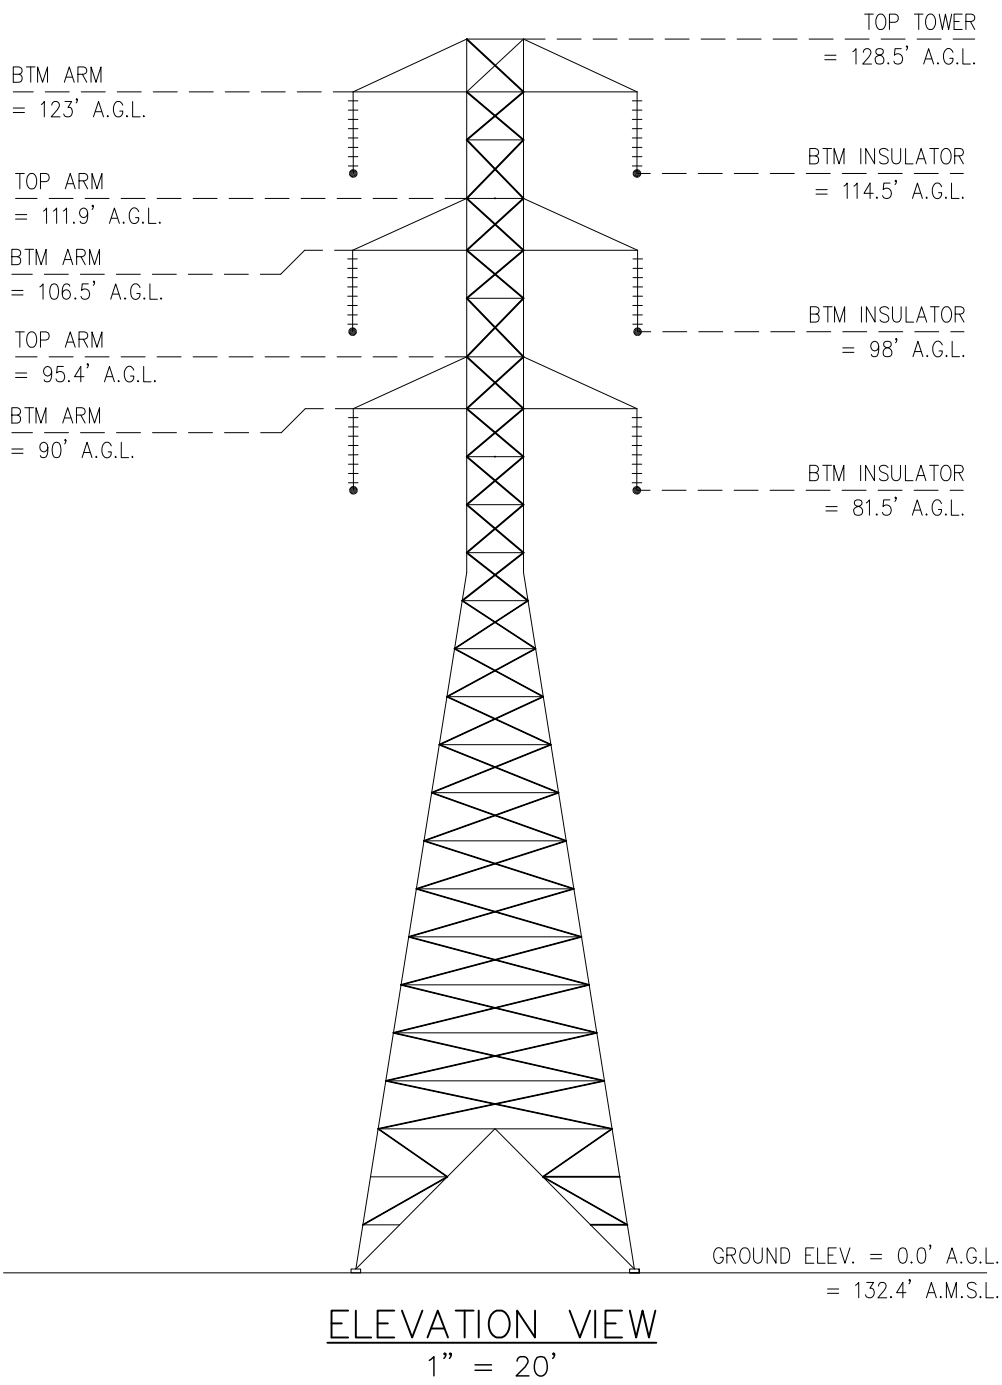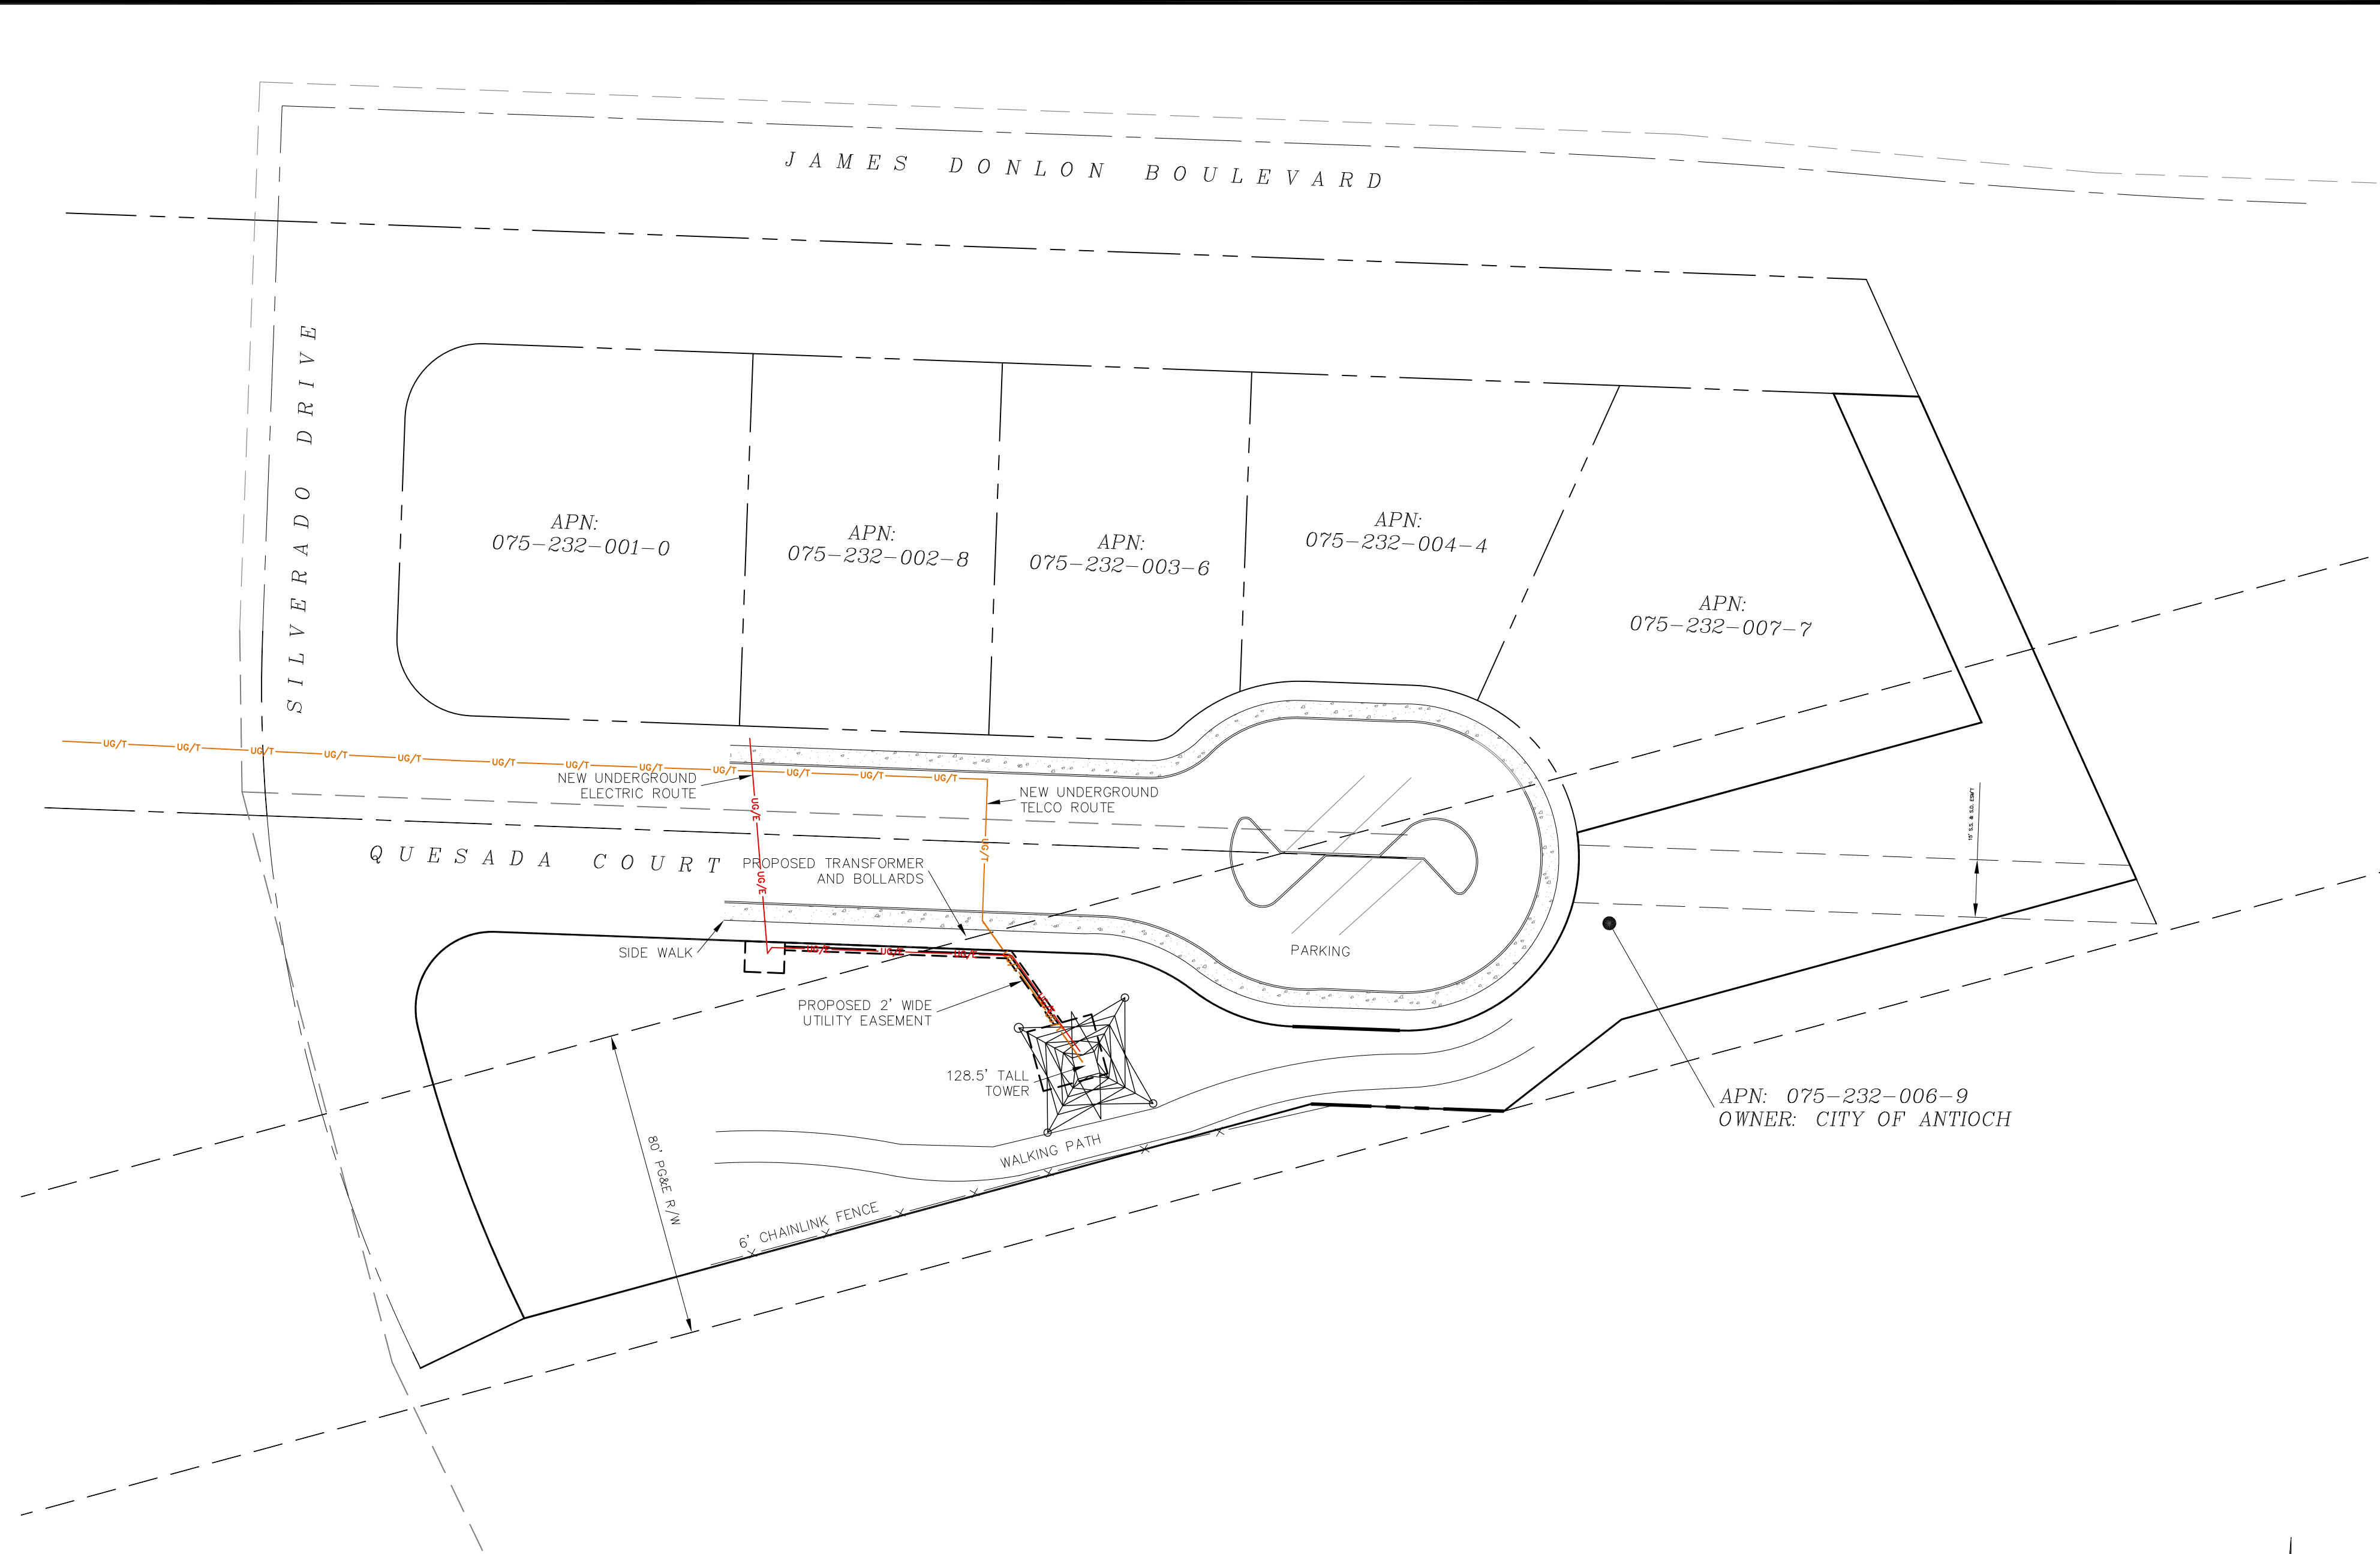

OVERALL SITE MAP
1" = 30'

LEGEND

- SITE BOUNDARY LINE
- OVERHEAD POWER LINE
- PROPERTY BOUNDARY (PER TITLE REPORT)
- /// EDGE OF PAVEMENT
- x-x- FENCELINE
- x-x- POWER POLE
- +100.00 SPOT ELEVATION
- CONCRETE PAD
- POB POINT OF BEGINNING
- POC POINT OF COMMENCEMENT

dish wireless

PREPARED FOR:

CORE
DEVELOPMENT SERVICES

SMITHCO
SURVEYING ENGINEERING

P.O. BOX 81626 BAKERSFIELD, CA 93380
PHONE: (661) 393-1217 FAX: (661) 393-1218

ALL DRAWINGS AND WRITTEN MATERIAL CONTAINED HEREIN ARE THE PROPERTY OF THE ARCHITECT/ENGINEER/SURVEYOR AND MAY NOT BE DUPLICATED, USED, OR DISCLOSED WITHOUT THE WRITTEN CONSENT OF THE ARCHITECT/ENGINEER/SURVEYOR.

SPACE RESERVED FOR PROFESSIONAL SEAL

Professional Seal of L. J. Agnon, License No. 00523, State of California, dated 01/29/2024.

REVISION			
NO.	DESCRIPTION	BY	DATE
1	PRELIM. ISSUE	LA	06/08/23
1	REVISIONS	CJ	06/13/23
2	REVISIONS	CJ	06/14/23
3	LEASE/EASEMENT	DL	06/15/23
4	PLAT	CJ	07/05/23
5	REVISIONS	EJ	10/17/23
10	REVISIONS	CJ	01/26/24
11			

THIS DRAWING IS COPYRIGHTED AND IS THE SOLE PROPERTY OF THE OWNER. IT IS PRODUCED SOLEY FOR THE USE BY THE OWNER AND IT'S AFFILIATES. REPRODUCTION OR USE OF THIS DRAWING AND/OR THE INFORMATION CONTAINED IN IT IS FORBIDDEN WITHOUT THE WRITTEN PERMISSION OF THE OWNER.

DRAWN BY: LA
CHECKED BY: DA
DATE DRAWN: 06/08/23
SMITHCO JOB #: 56-1460

SITE NAME

SFSFO00890B

SITE ADDRESS

QUESADA COURT
ANTIOCH, CA 94509

CONTRA COSTA COUNTY

SHEET TITLE

SITE SURVEY

FOR EXAMINATION ONLY
SHEET

C-1

PROPOSED EQUIPMENT LEASE AREA DESCRIPTION:

BEING A PORTION OF LOT A, AS SHOWN ON THE MAP OF SUBDIVISION 4420, FILED DECEMBER 5, 1973, IN BOOK 165 OF MAPS, PAGE 46, CONTRA COSTA COUNTY RECORDS, STATE OF CALIFORNIA, MORE PARTICULARLY DESCRIBED AS FOLLOWS:

COMMENCING AT THE SOUTHWESTERLY MOST CORNER OF SAID LOT A, THENCE ALONG THE SOUTHERLY LINE OF SAID LOT A N 74°44'31" E, A DISTANCE OF 163.39 FEET, THENCE LEAVING SAID SOUTHERLY LINE, N 15°15'29" W, A DISTANCE 21.57 FEET TO THE POINT OF BEGINNING:

COURSE 1) THENCE S 74°43'38" W, A DISTANCE OF 17.33 FEET;
COURSE 2) THENCE N 15°16'22" W, A DISTANCE OF 16.00 FEET;
COURSE 3) THENCE N 74°43'38" E, A DISTANCE OF 8.32 FEET TO POINT 'A';
COURSE 4) THENCE CONTINUING N 74°43'38" E, A DISTANCE OF 9.01 FEET;
COURSE 5) THENCE S 15°16'22" E, A DISTANCE OF 16.00 FEET TO THE POINT OF BEGINNING AND THE TERMINUS OF THIS DESCRIPTION.

CONTAINING 278 SQUARE FEET, MORE OR LESS.

TOGETHER WITH RIGHTS OF INGRESS & EGRESS TO AND FROM THE PUBLIC RIGHT OF WAY OF SILVERADO DRIVE.

PROPOSED UTILITY EASEMENT DESCRIPTION:

BEING 2.00 FOOT WIDE STRIP OF LAND, OVER AND ACROSS A PORTION OF LOT A, AS SHOWN ON THE MAP OF SUBDIVISION 4420, FILED DECEMBER 5, 1973, IN BOOK 165 OF MAPS, PAGE 46, CONTRA COSTA COUNTY RECORDS, STATE OF CALIFORNIA, LYING 1.00 FEET ON EACH SIDE OF THE FOLLOWING DESCRIBED CENTERLINE:

STRIP NO. 1

BEGINNING AT DESCRIBED POINT 'A';

COURSE 1) THENCE N 35°20'88" W, A DISTANCE OF 21.98;
COURSE 2) THENCE N 87°54'29" W, A DISTANCE OF 58.49 FEET TO POINT 'B' AND THE TERMINUS OF THIS DESCRIPTION.

TOGETHER WITH RIGHTS OF INGRESS & EGRESS TO AND FROM THE PUBLIC RIGHT OF WAY OF SILVERADO DRIVE.


PROPOSED TRANSFORMER LEASE AREA DESCRIPTION:

BEGINNING AT DESCRIBED POINT 'B';

COURSE 1) THENCE S 02°05'31" W, A DISTANCE OF 7.00 FEET;
COURSE 2) THENCE N 87°54'29" W, A DISTANCE OF 10.33 FEET;
COURSE 3) THENCE N 02°05'31" E, A DISTANCE OF 8.00 FEET;
COURSE 4) THENCE S 87°54'29" E, A DISTANCE OF 10.33 FEET;
COURSE 5) THENCE S 02°05'31" W, A DISTANCE OF 1.00 FEET TO THE POINT OF BEGINNING AND THE TERMINUS OF THIS DESCRIPTION.

CONTAINING 83 SQUARE FEET, MORE OR LESS.

TOGETHER WITH RIGHTS OF INGRESS & EGRESS TO AND FROM THE PUBLIC RIGHT OF WAY OF SILVERADO DRIVE.

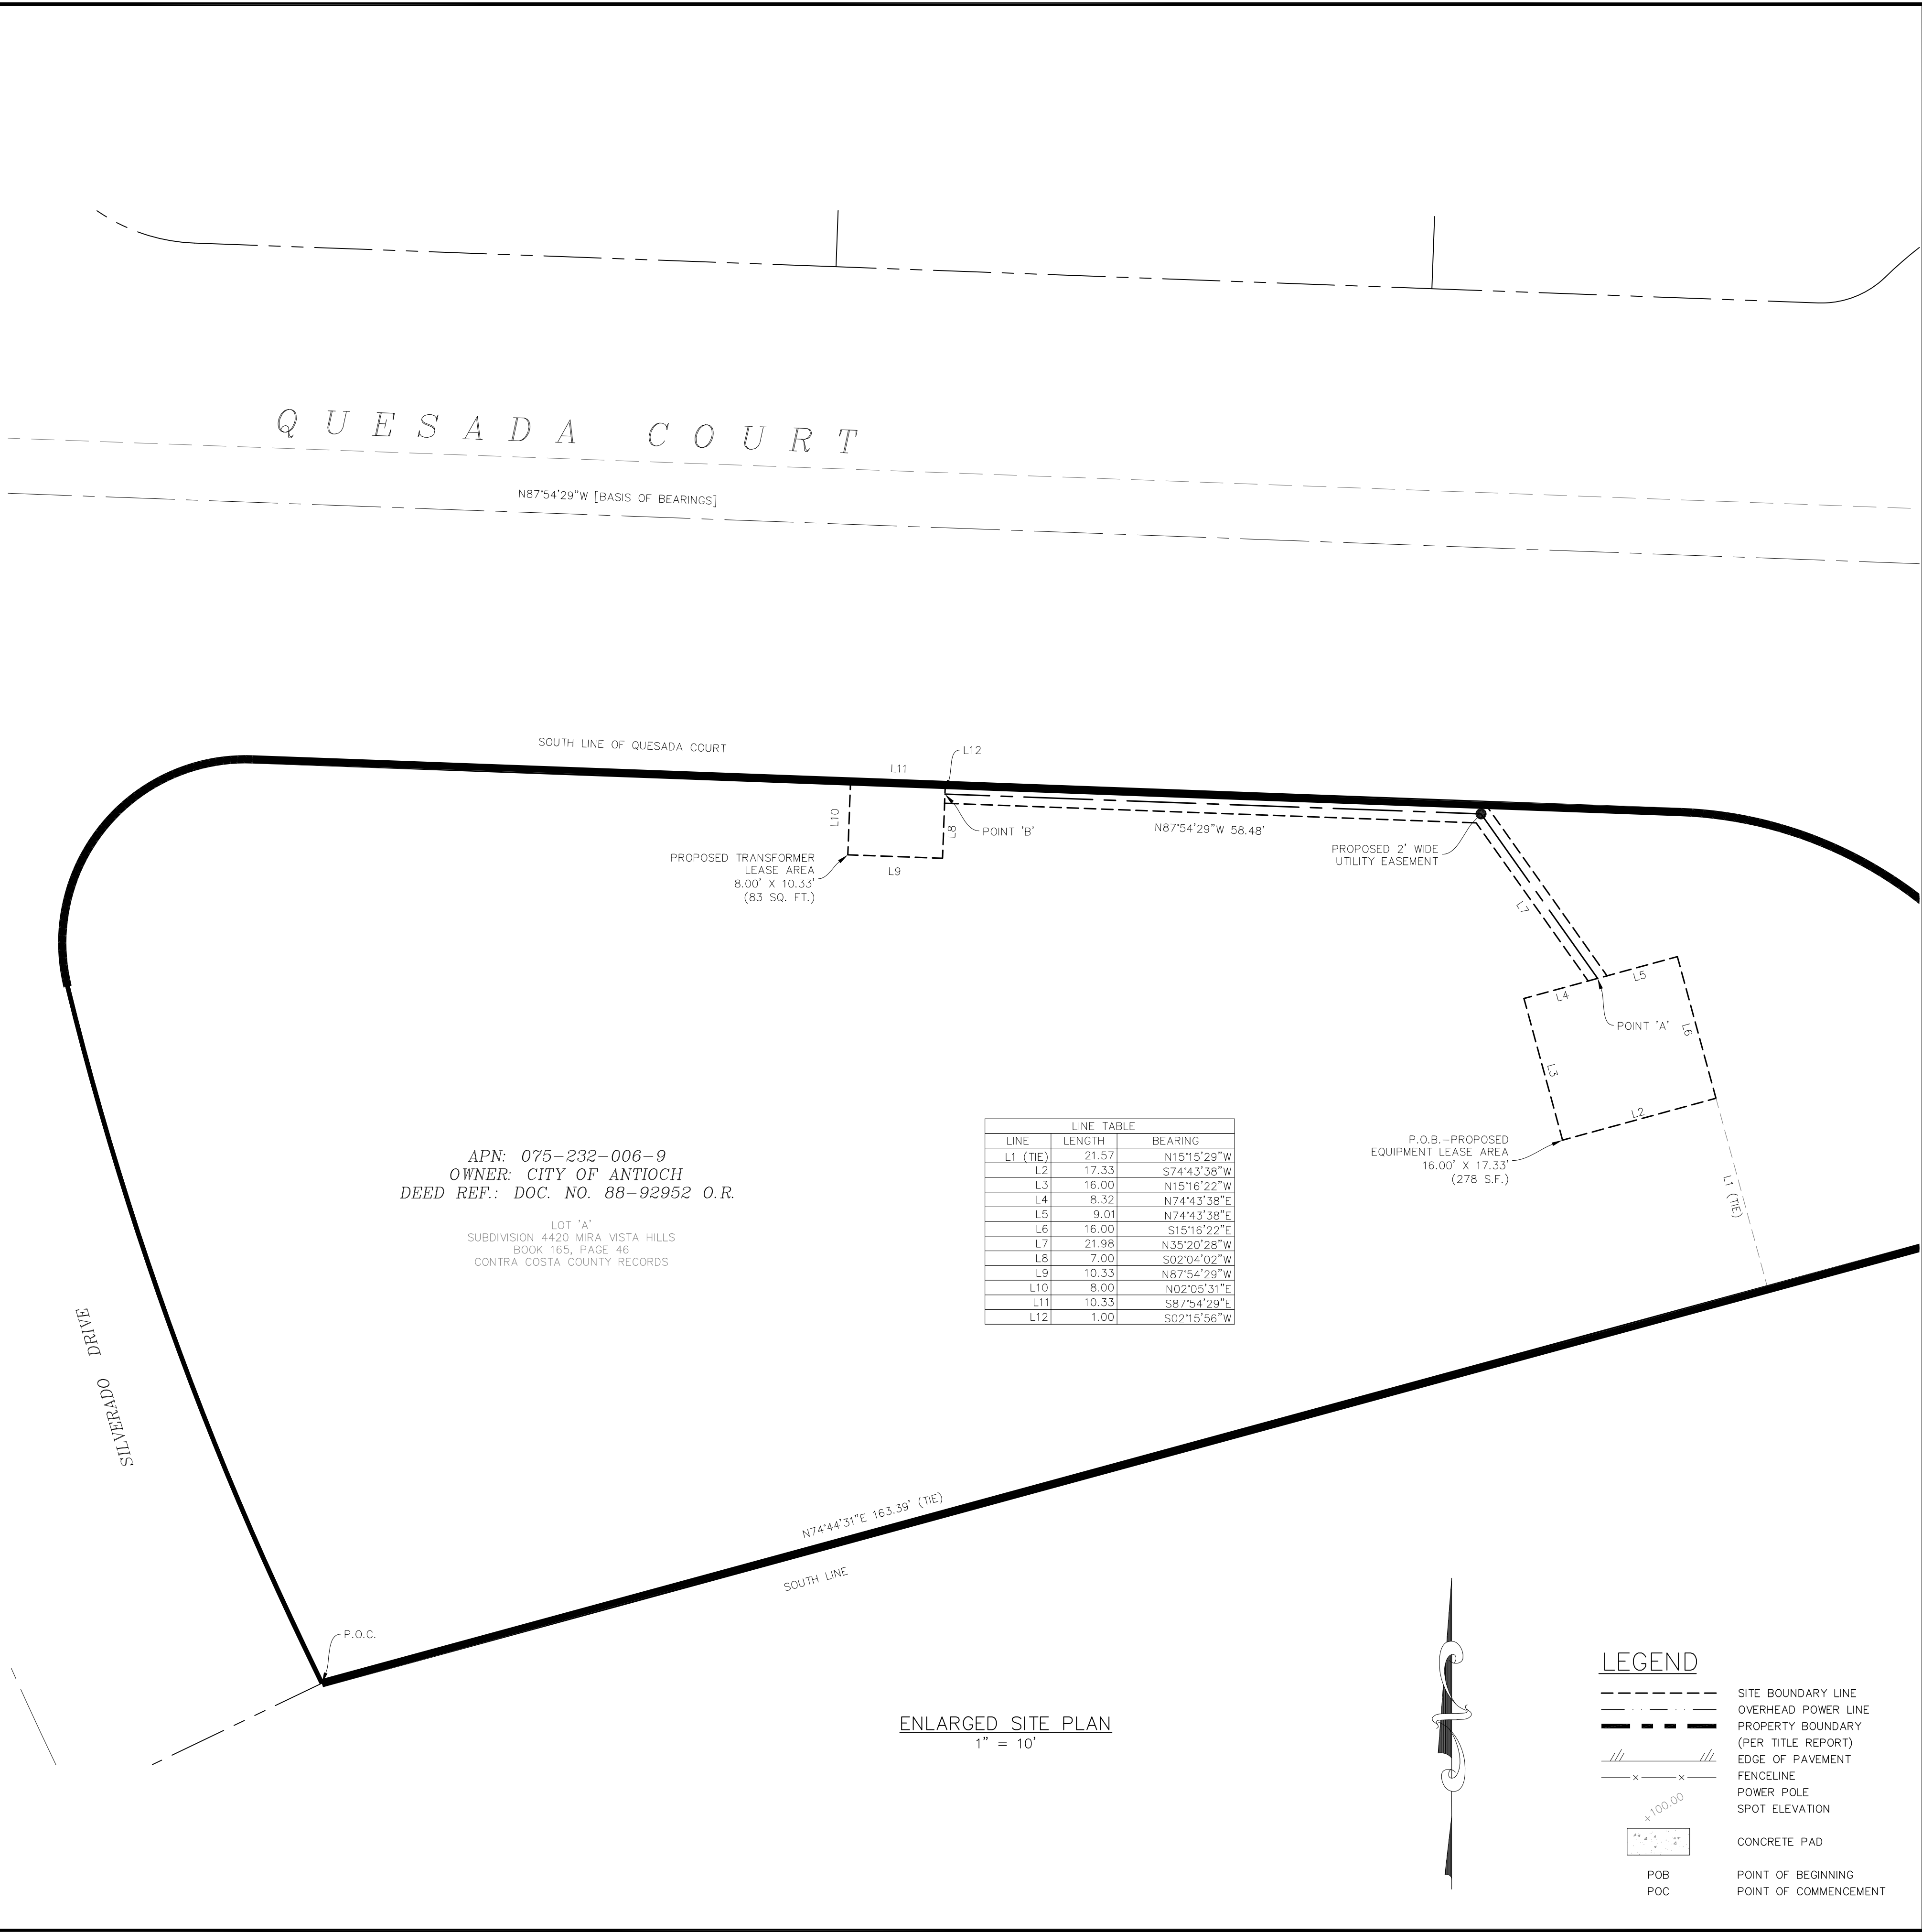

dish wireless

PREPARED FOR:

CORE
DEVELOPMENT SERVICES

SMITHCO
SURVEYING ENGINEERING

P.O. BOX 81626 BAKERSFIELD, CA 93380
PHONE: (661) 393-1217 FAX: (661) 393-1218

ALL DRAWINGS AND WRITTEN MATERIAL CONTAINED HEREIN ARE THE PROPERTY OF THE ARCHITECT/ENGINEER/SURVEYOR AND MAY NOT BE DUPLICATED, USED, OR DISCLOSED WITHOUT THE WRITTEN CONSENT OF THE ARCHITECT/ENGINEER/SURVEYOR.

SPACE RESERVED FOR PROFESSIONAL SEAL



REVISION

NO.	DESCRIPTION	BY	DATE
1	PRELIM. ISSUE	LA	06/08/23
1	REVISIONS	CJ	06/13/23
2	REVISIONS	CJ	06/14/23
3	LEASE/EASEMENT	DL	06/20/23
4	PLAT	CJ	07/05/23
5	REVISIONS	EJ	10/17/23
6	REVISIONS	CJ	01/26/24

THIS DRAWING IS COPYRIGHTED AND IS THE SOLE PROPERTY OF THE OWNER. IT IS PRODUCED SOLELY FOR THE USE BY THE OWNER AND IT'S AFFILIATES. REPRODUCTION OR USE OF THIS DRAWING AND/OR THE INFORMATION CONTAINED IN IT IS FORBIDDEN WITHOUT THE WRITTEN PERMISSION OF THE OWNER.

DRAWN BY: LA
CHECKED BY: DA
DATE DRAWN: 06/08/23
SMITHCO JOB #: 56-1460

SITE NAME

SFSFO00890B

SITE ADDRESS

QUESADA COURT
ANTIOCH, CA 94509

CONTRA COSTA COUNTY


SHEET TITLE

SITE SURVEY

FOR EXAMINATION ONLY

SHEET


C-2

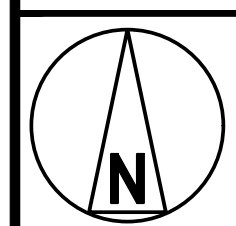

A graphic scale bar with alternating black and white segments. The segments are labeled from left to right: 20', 10', 0, 20', 40'. Below the bar, the text "1"=20'" is written.

1

1. CONTRACTOR SHALL FIELD VERIFY ALL DIMENSIONS.
2. CONTRACTOR SHALL MAINTAIN A 10'-0" MINIMUM SEPARATION BETWEEN THE PROPOSED GPS UNIT, TRANSMITTING ANTENNAS AND EXISTING GPS UNITS.

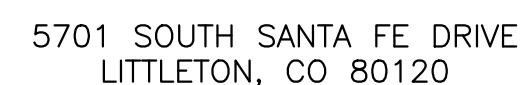

IT IS A VIOLATION OF LAW FOR ANY PERSON,
UNLESS THEY ARE ACTING UNDER THE DIRECTION
OF A LICENSED PROFESSIONAL ENGINEER,
TO ALTER THIS DOCUMENT.

DRAWN BY:	CHECKED BY:	APPROVED BY:
-----------	-------------	--------------

JPC

JPC

DC

RFDS REV #1 DATED 05/25/2023

SUBMITTALS

REV	DATE	DESCRIPTION
8	09/12/2023	ISSUED FOR 100% CD
9	09/28/2023	ISSUED FOR 100% CD
10	10/11/2023	ISSUED FOR 100% CD
11	01/25/2024	ISSUED FOR 100% CD
12	02/22/2024	ISSUED FOR 100% CD
13	04/16/2024	REMOVED PG&E TRANSFORMER
14	12/27/2024	PLANNING COMMENTS

(VENDOR) PROJECT NUMBER

SFSF000890B



DISH WIRELESS PROJECT NUMBER
SFSF000890B

QUESADA CT.
ANTIOCH, CA 94509
LATTICE TOWER

SHEET TITLE
OVERALL
SITE PLAN

SHEET NUMBER

A-1

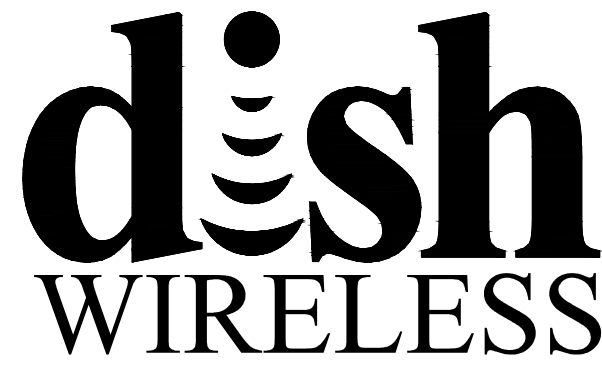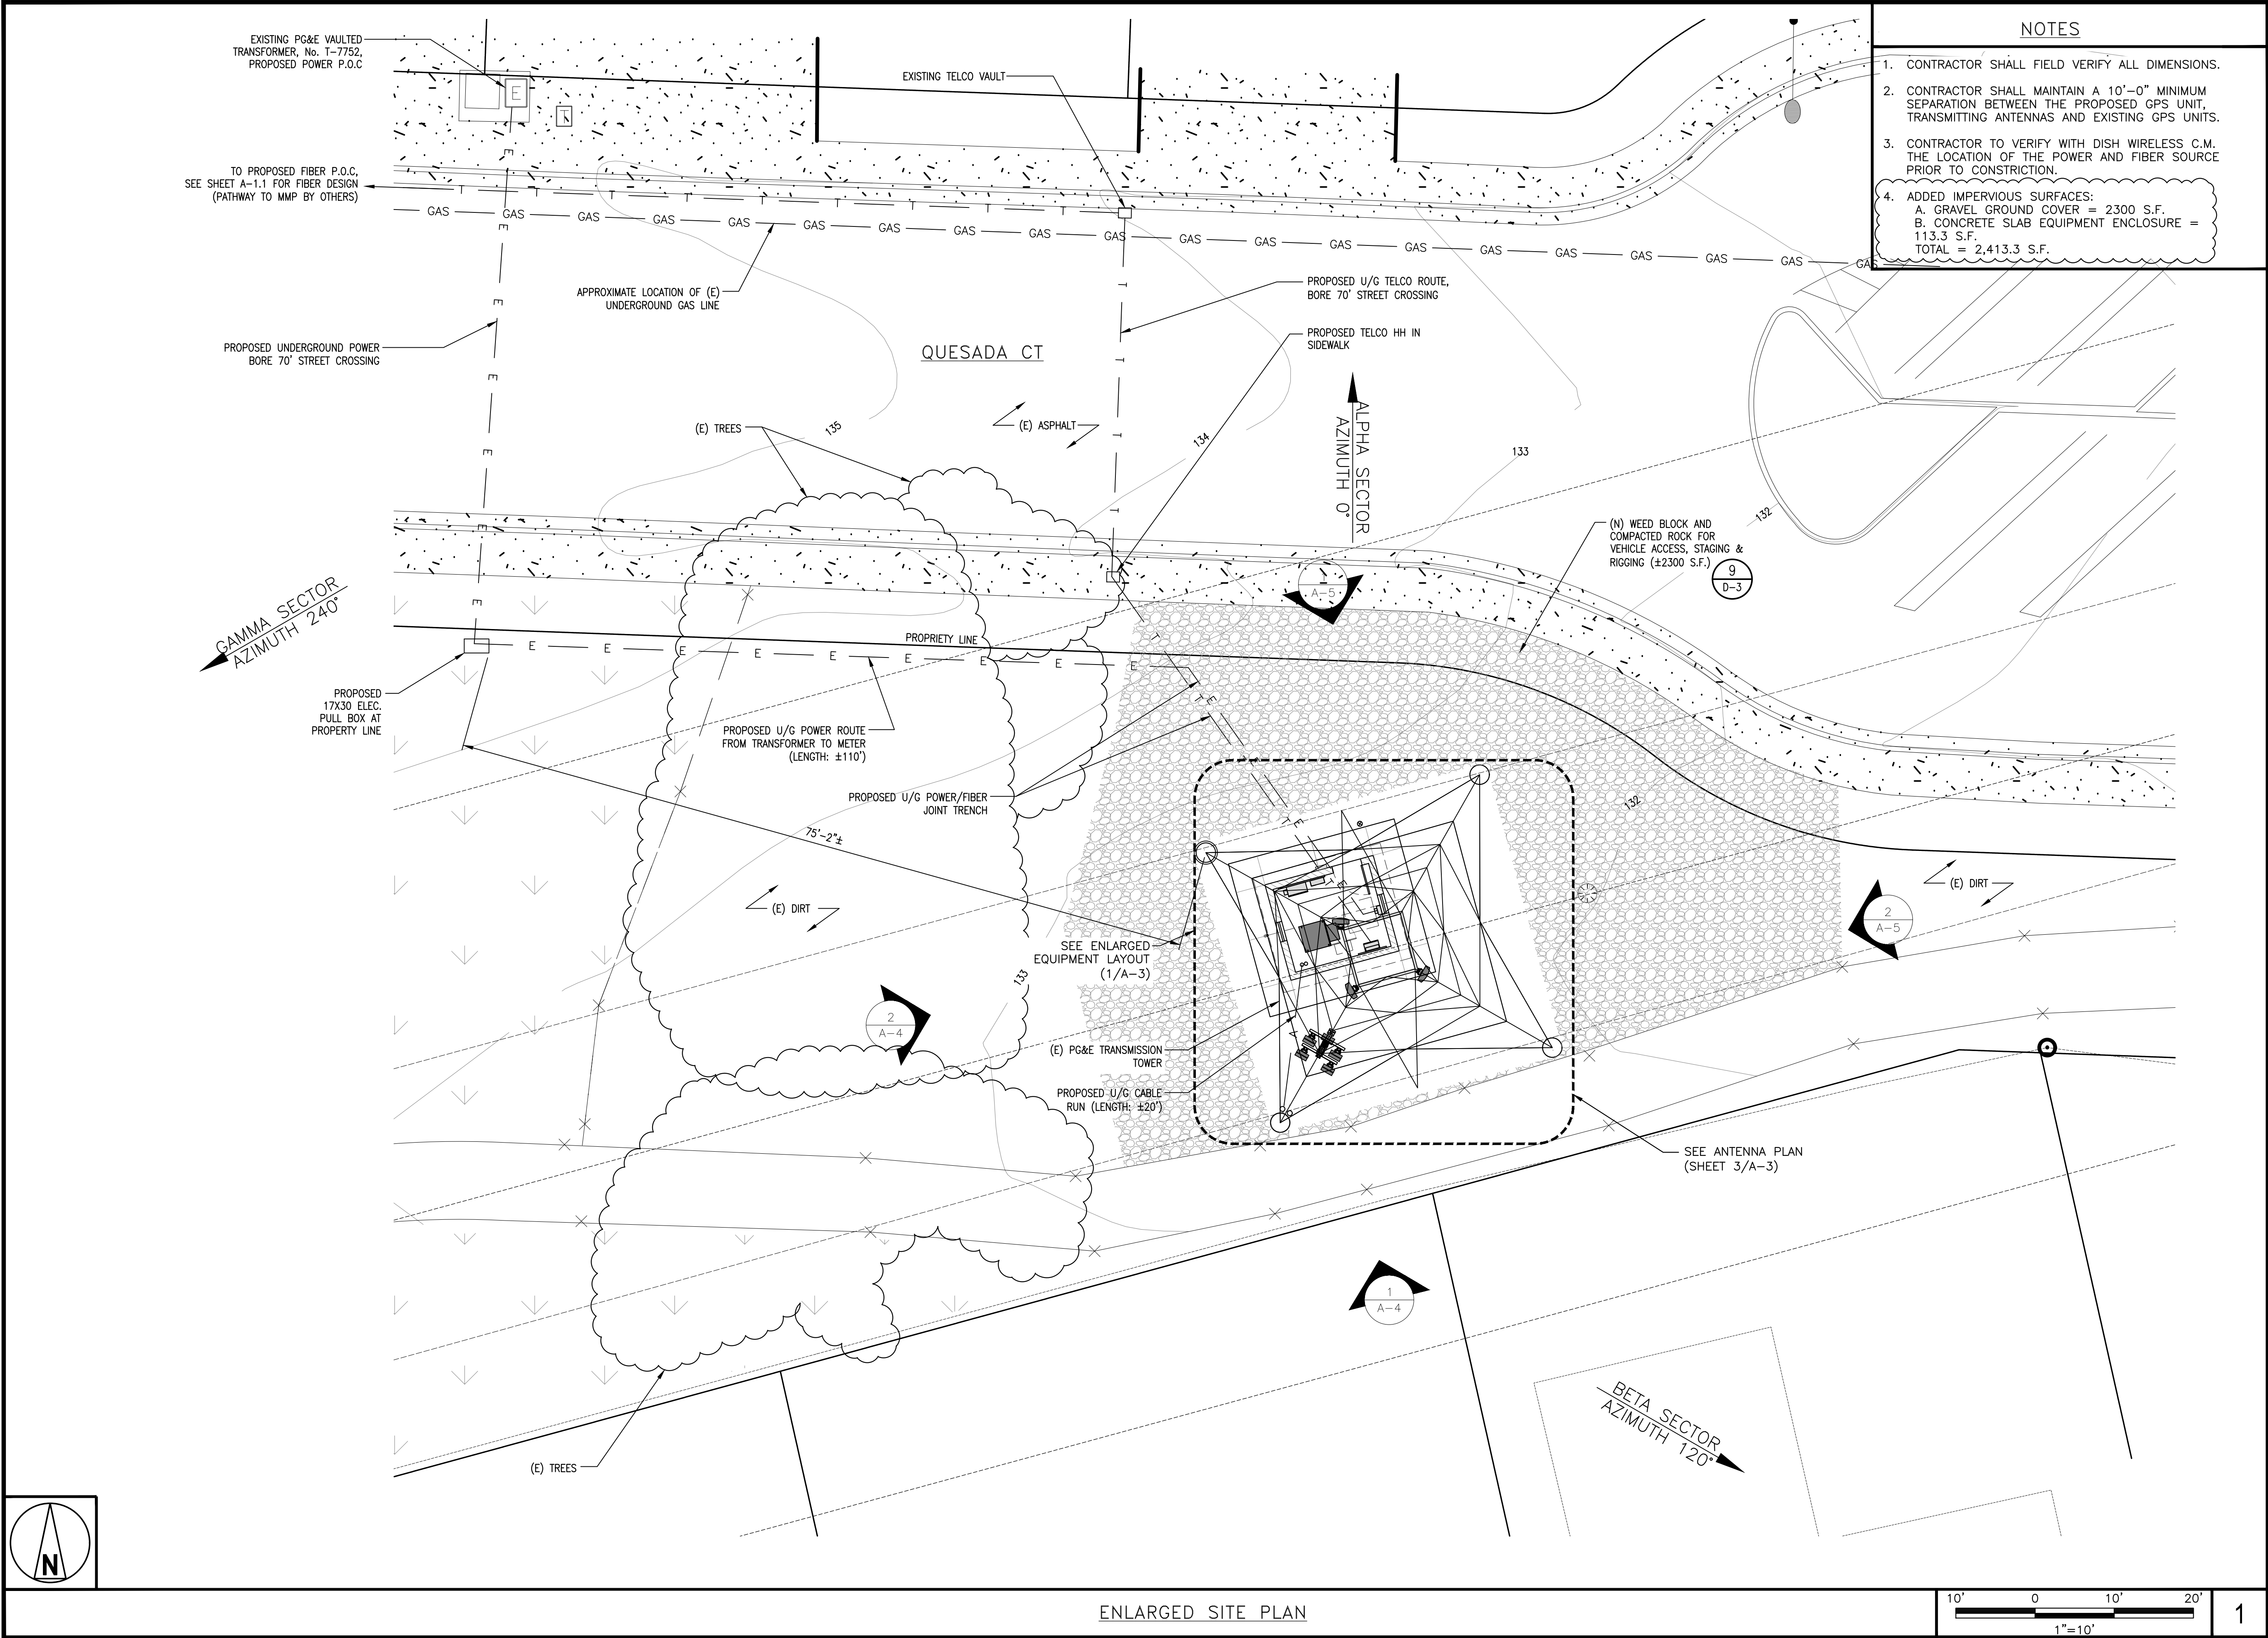

5701 SOUTH SANTA FE DRIVE
LITTLETON, CO 80120



1511 E. ORANGETHORPE AVE., SUITE D
FULLERTON, CA 92831



22431 ANTONIO PKWY
SUITE 8160-131
RANCHO SANTA MARGARITA CA 92688
dconnell@connelldesigngroup.com
949-306-4644



IT IS A VIOLATION OF LAW FOR ANY PERSON, UNLESS THEY ARE ACTING UNDER THE DIRECTION OF A LICENSED PROFESSIONAL ENGINEER, TO ALTER THIS DOCUMENT.

DRAWN BY: JPC CHECKED BY: JPC APPROVED BY: DC

RFDS REV #1 DATED 05/25/2023

CONSTRUCTION DOCUMENTS

SUBMITTALS		
REV	DATE	DESCRIPTION
8	09/12/2023	ISSUED FOR 100% CD
9	09/28/2023	ISSUED FOR 100% CD
10	10/11/2023	ISSUED FOR 100% CD
11	01/25/2024	ISSUED FOR 100% CD
12	02/22/2024	ISSUED FOR 100% CD
13	04/16/2024	REMOVED PG&E TRANSFORMER
14	12/27/2024	PLANNING COMMENTS

(VENDOR) PROJECT NUMBER

SFSF000890B

DISH WIRELESS PROJECT NUMBER
SFSF000890B


QUESADA CT.
ANTIOCH, CA 94509
LATTICE TOWER

SHEET TITLE

ENLARGED SITE
PLAN

SHEET NUMBER



A-2

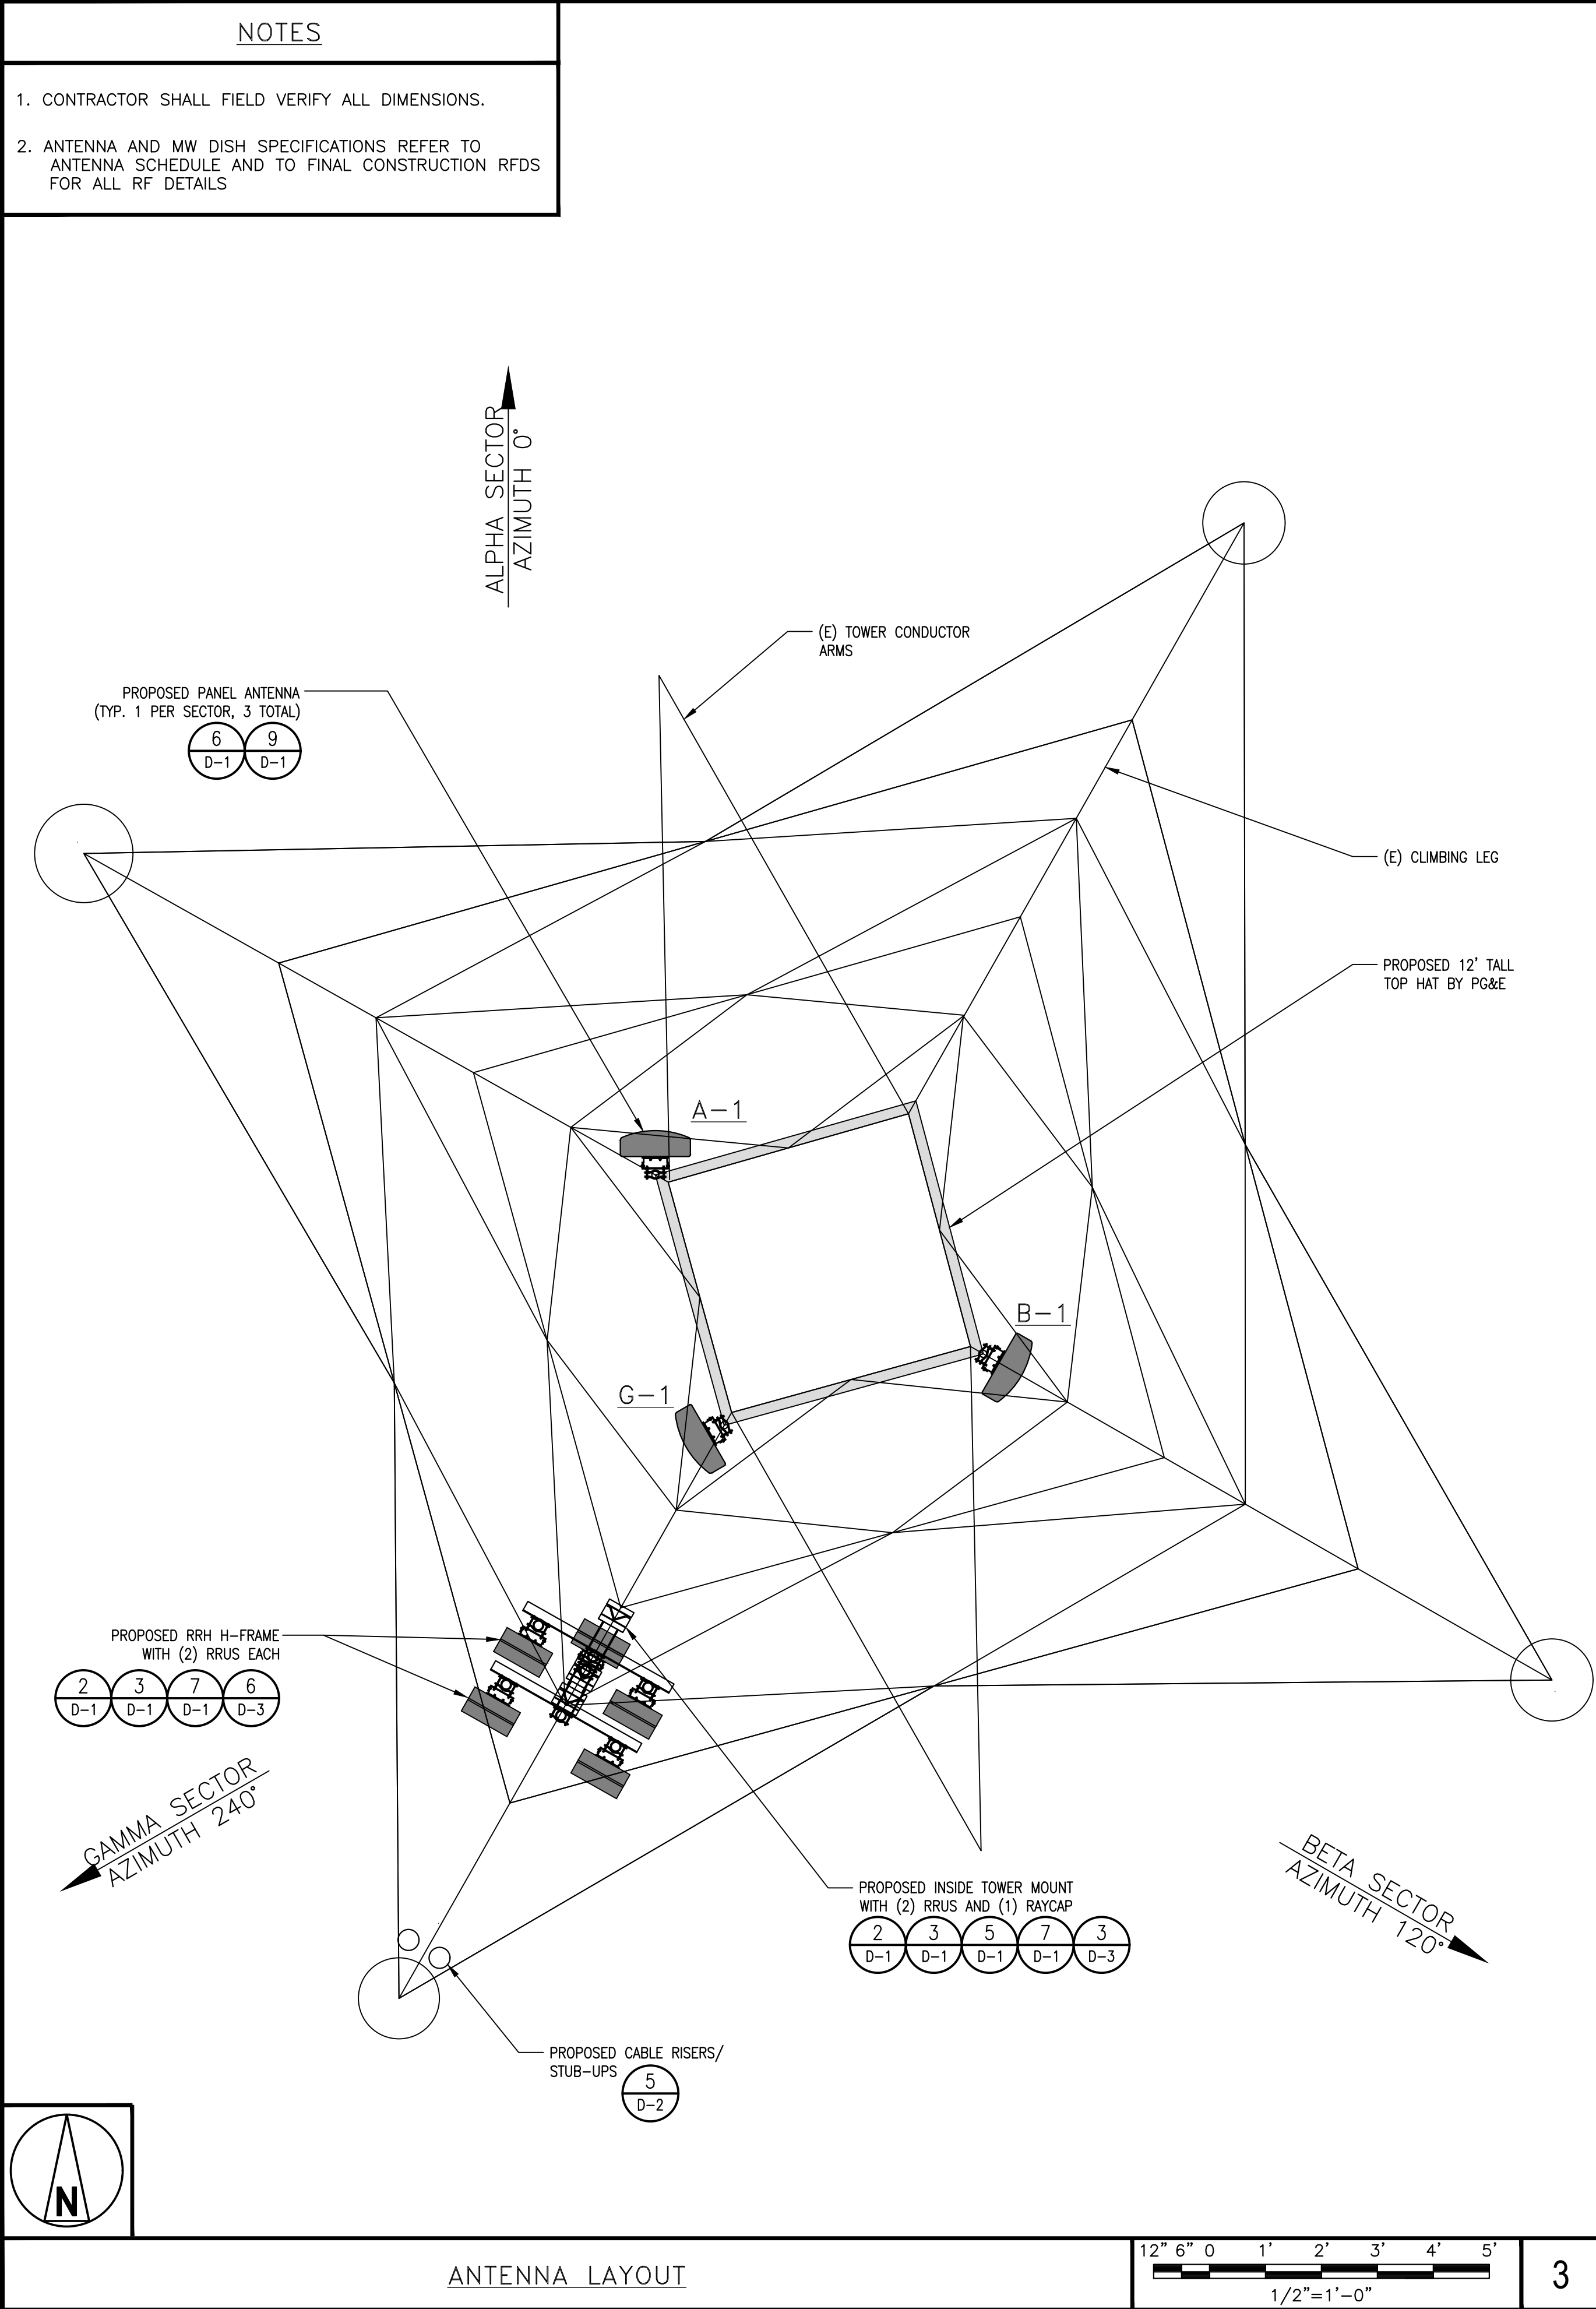



3

A-3.1

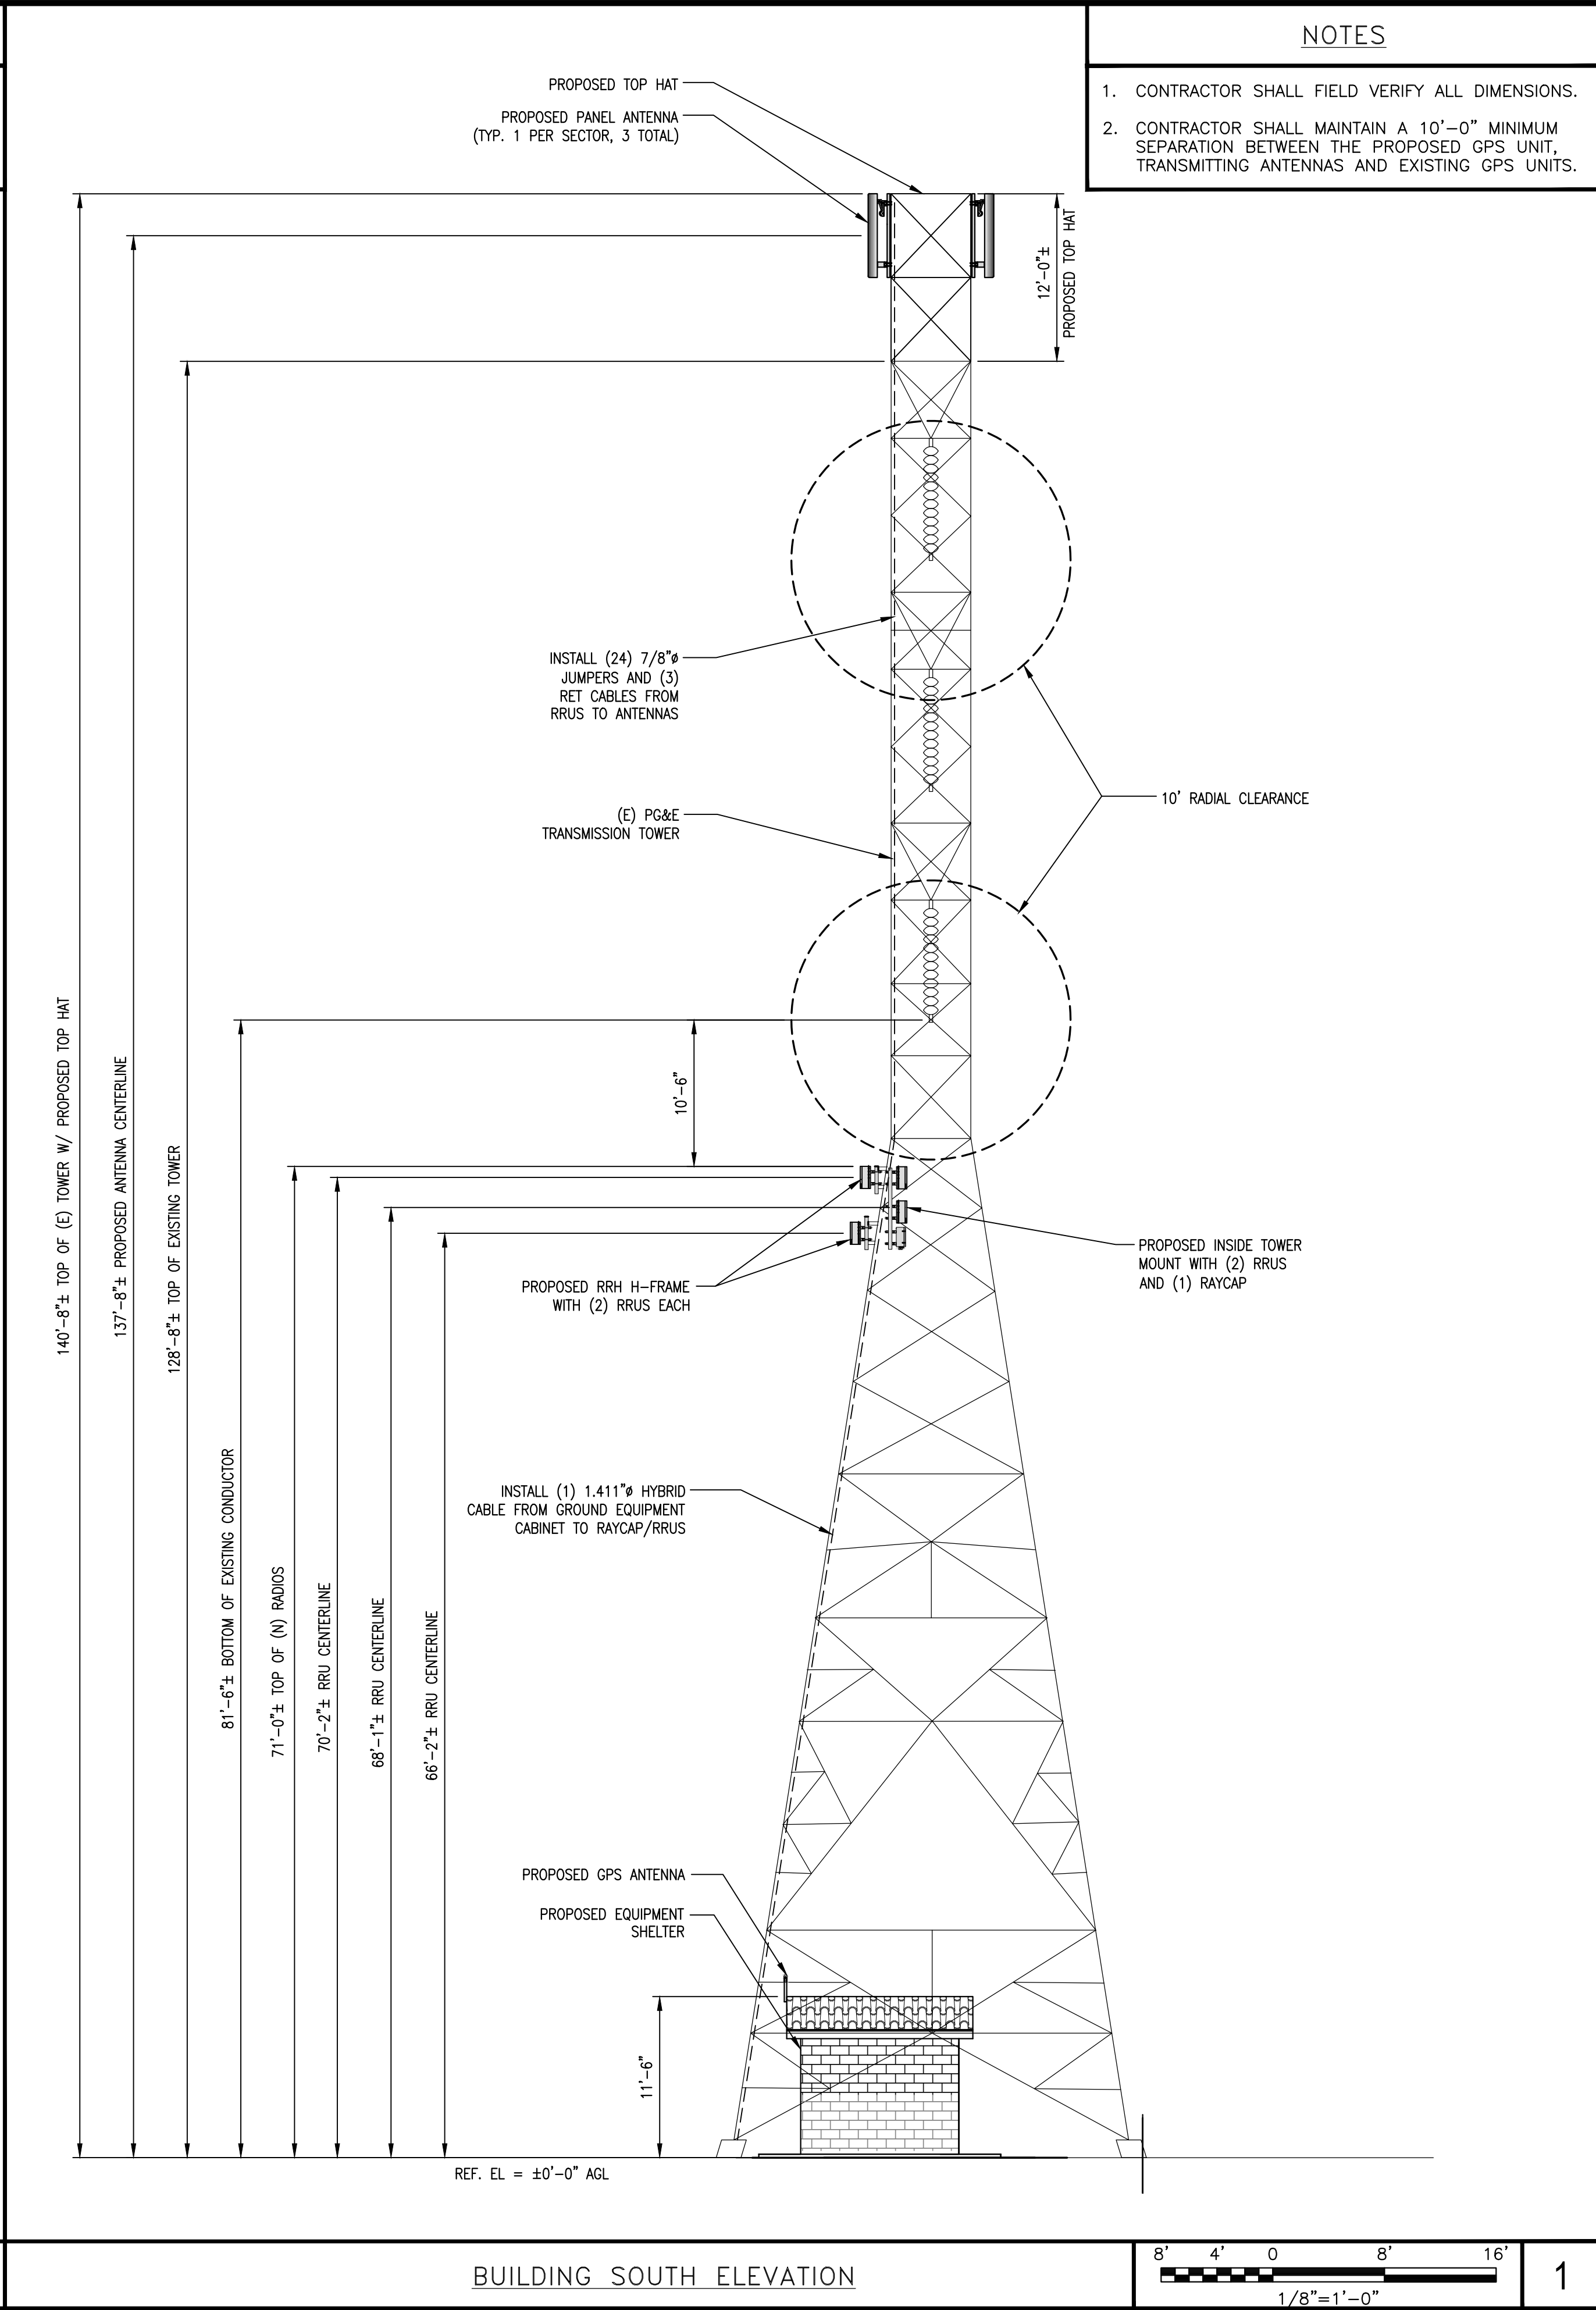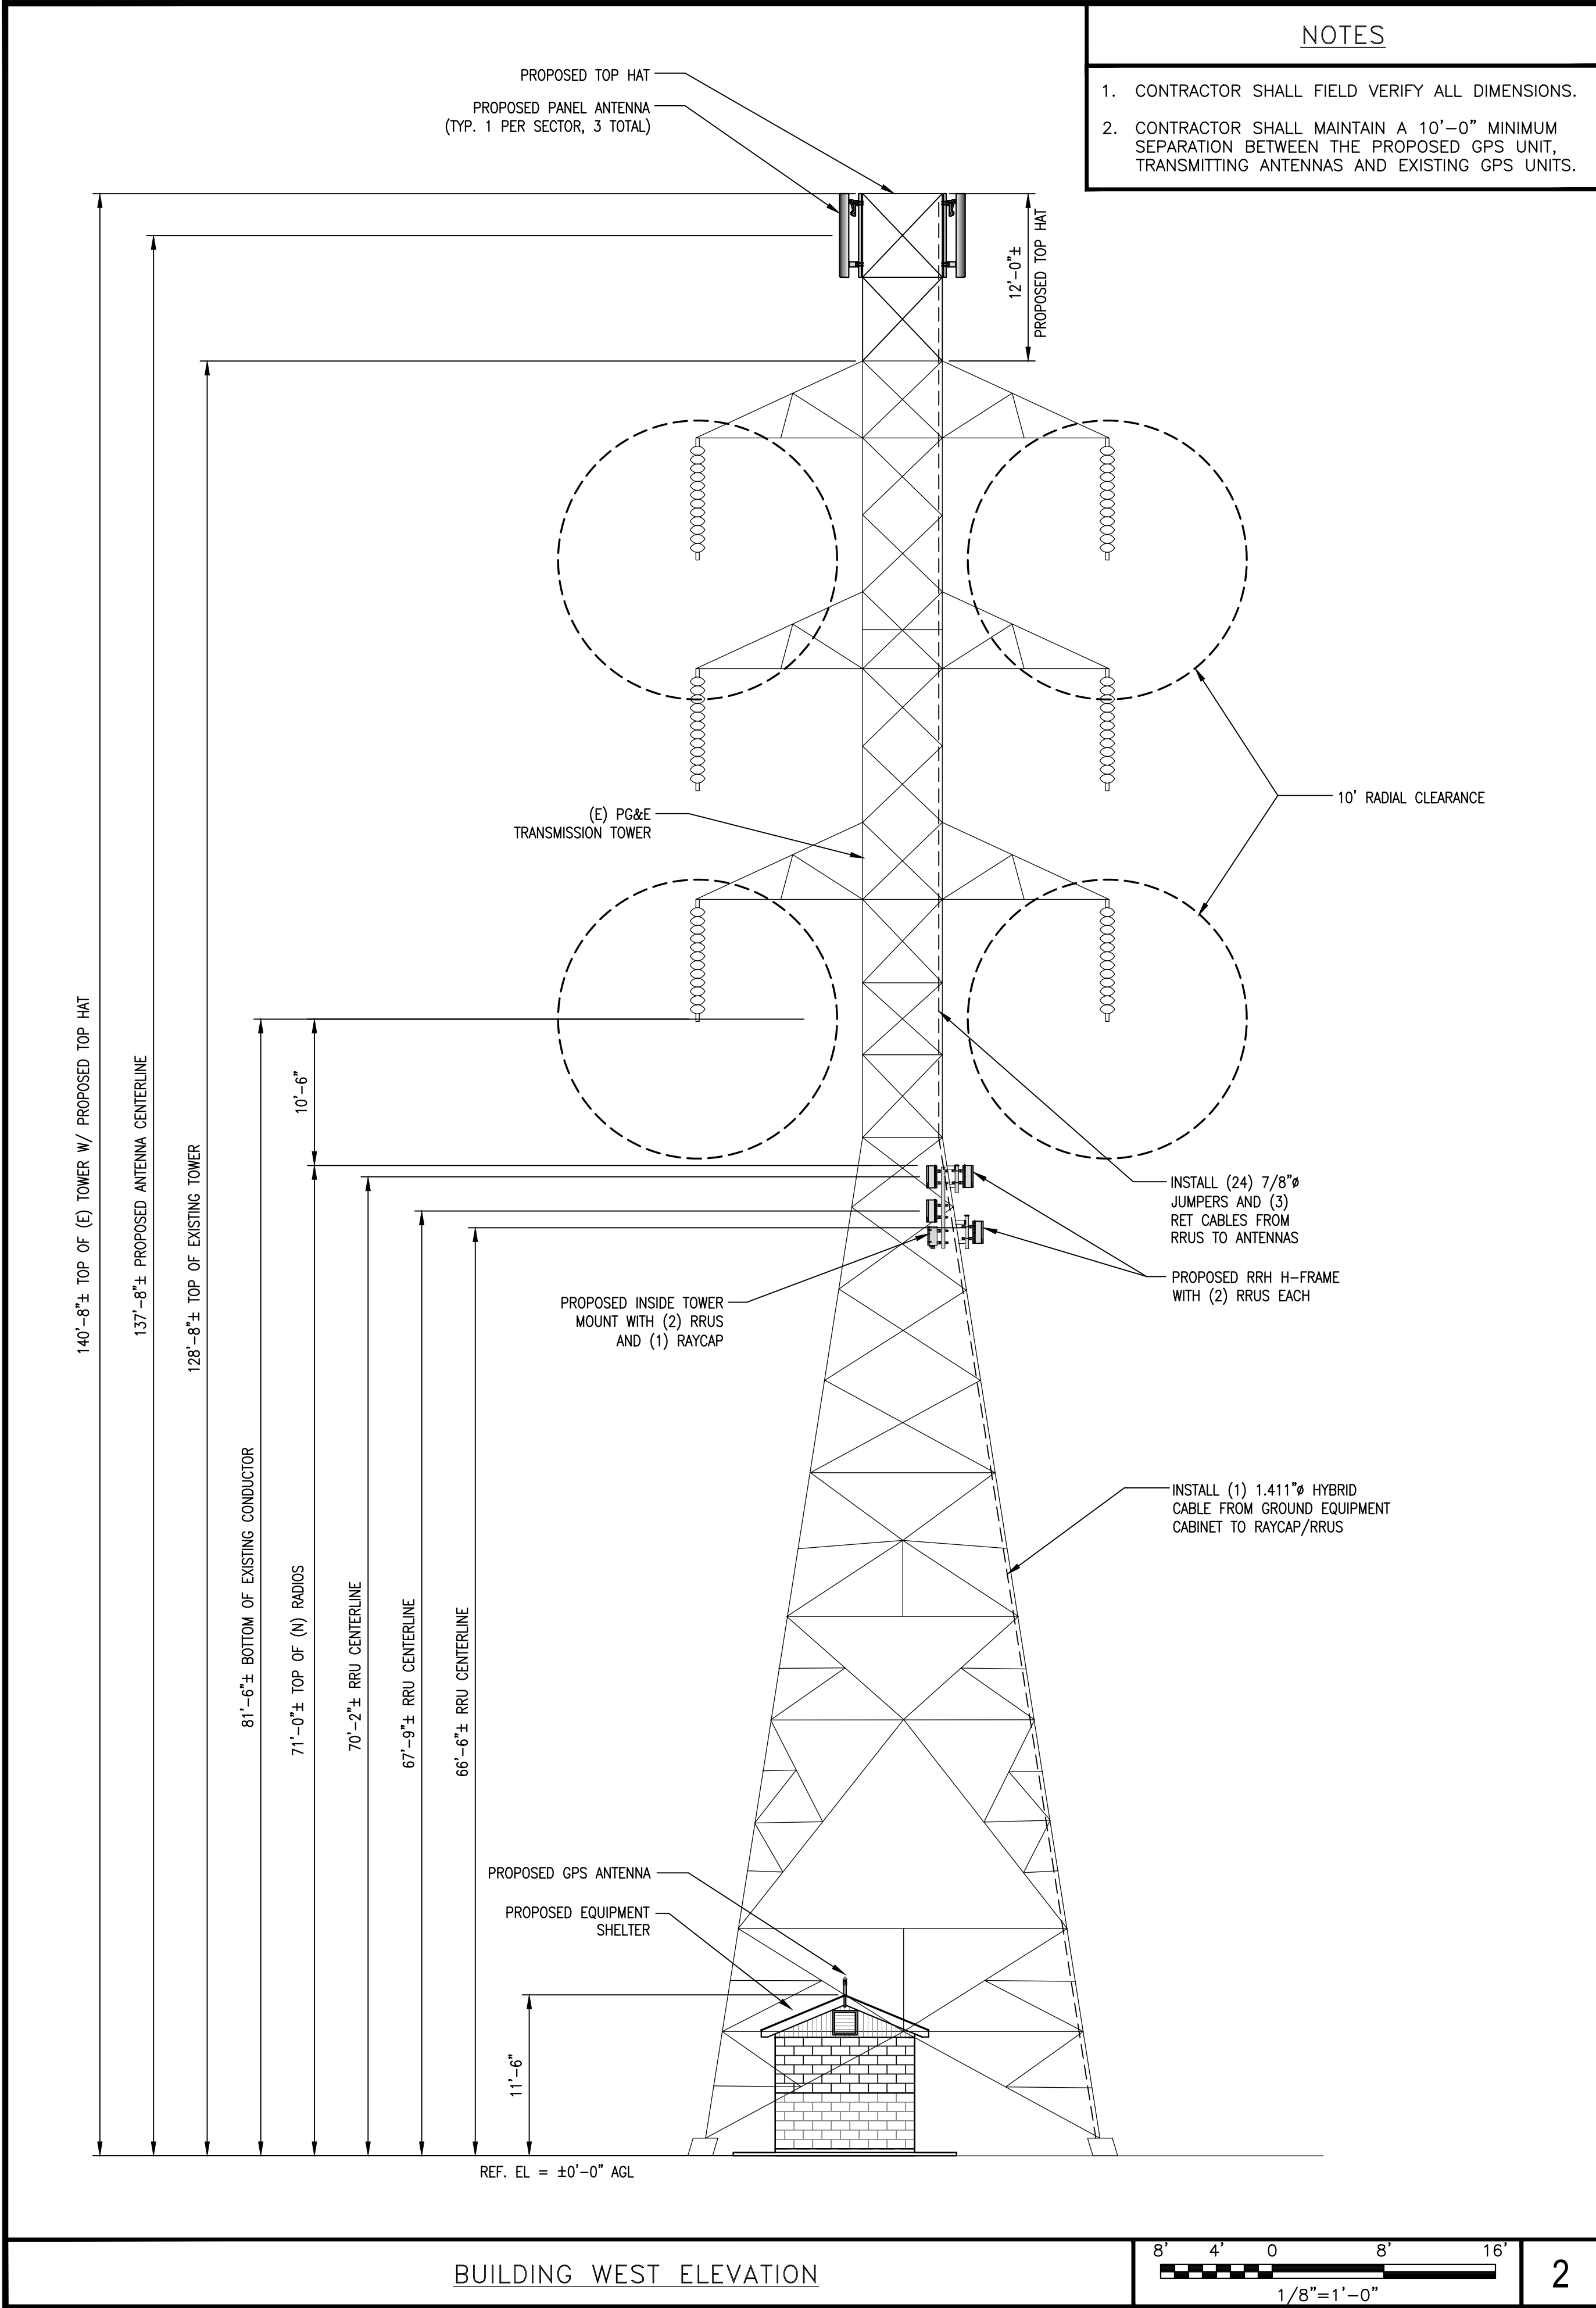

5701 SOUTH SANTA FE DRIVE
LITTLETON, CO 80120



1511 E. ORANGETHORPE AVE., SUITE D
FULLERTON, CA 92831



22431 ANTONIO PKWY
SUITE 8160-131
RANCHO SANTA MARGARITA CA 92688
dconnell@connelldesigngroup.com
949-306-4644



IT IS A VIOLATION OF LAW FOR ANY PERSON,
UNLESS THEY ARE ACTING UNDER THE DIRECTION
OF A LICENSED PROFESSIONAL ENGINEER,
TO ALTER THIS DOCUMENT.

DRAWN BY: JPC CHECKED BY: JPC APPROVED BY: DC

RFDS REV #1 DATED 05/25/2023

CONSTRUCTION DOCUMENTS

SUBMITTALS

REV	DATE	DESCRIPTION
8	09/12/2023	ISSUED FOR 100% CD
9	09/28/2023	ISSUED FOR 100% CD
10	10/11/2023	ISSUED FOR 100% CD
11	01/25/2024	ISSUED FOR 100% CD
12	02/22/2024	ISSUED FOR 100% CD
13	04/16/2024	REMOVED PG&E TRANSFORMER
14	12/27/2024	PLANNING COMMENTS

(VENDOR) PROJECT NUMBER

SFSF000890B



DISH WIRELESS PROJECT NUMBER
SFSF000890B

QUESADA CT.
ANTIOCH, CA 94509
LATTICE TOWER

SHEET TITLE
ELEVATIONS

SHEET NUMBER

A-4

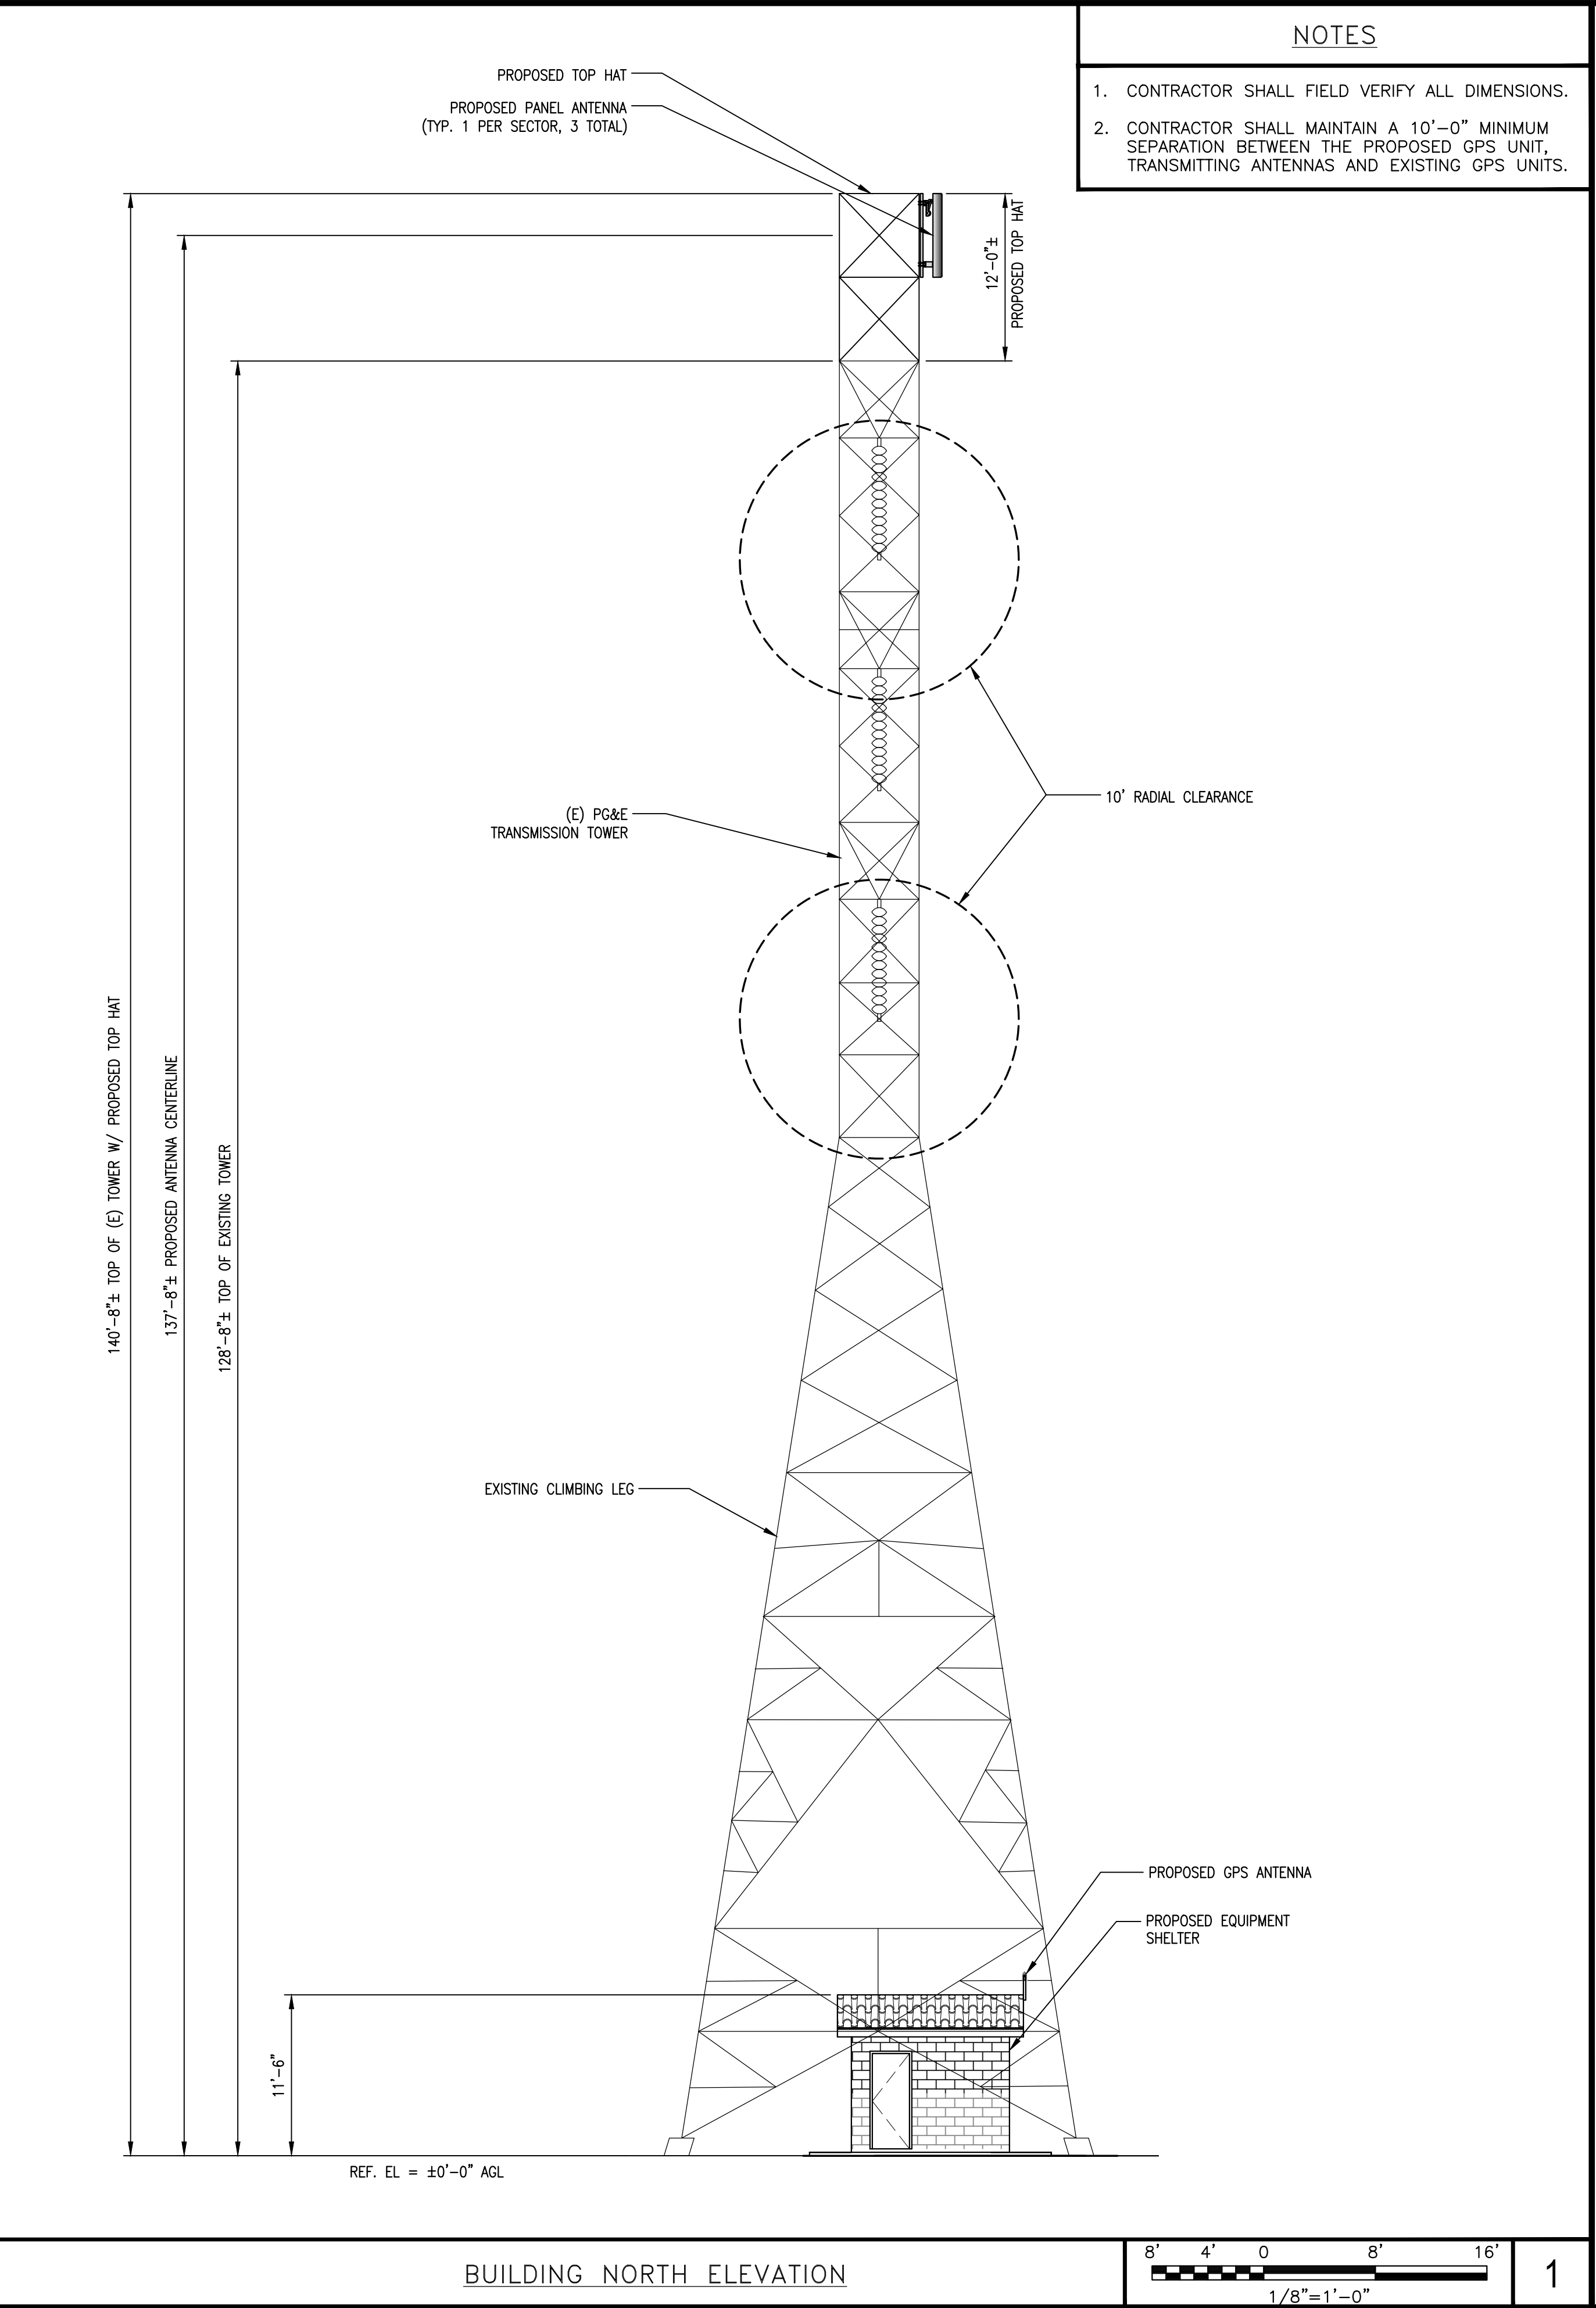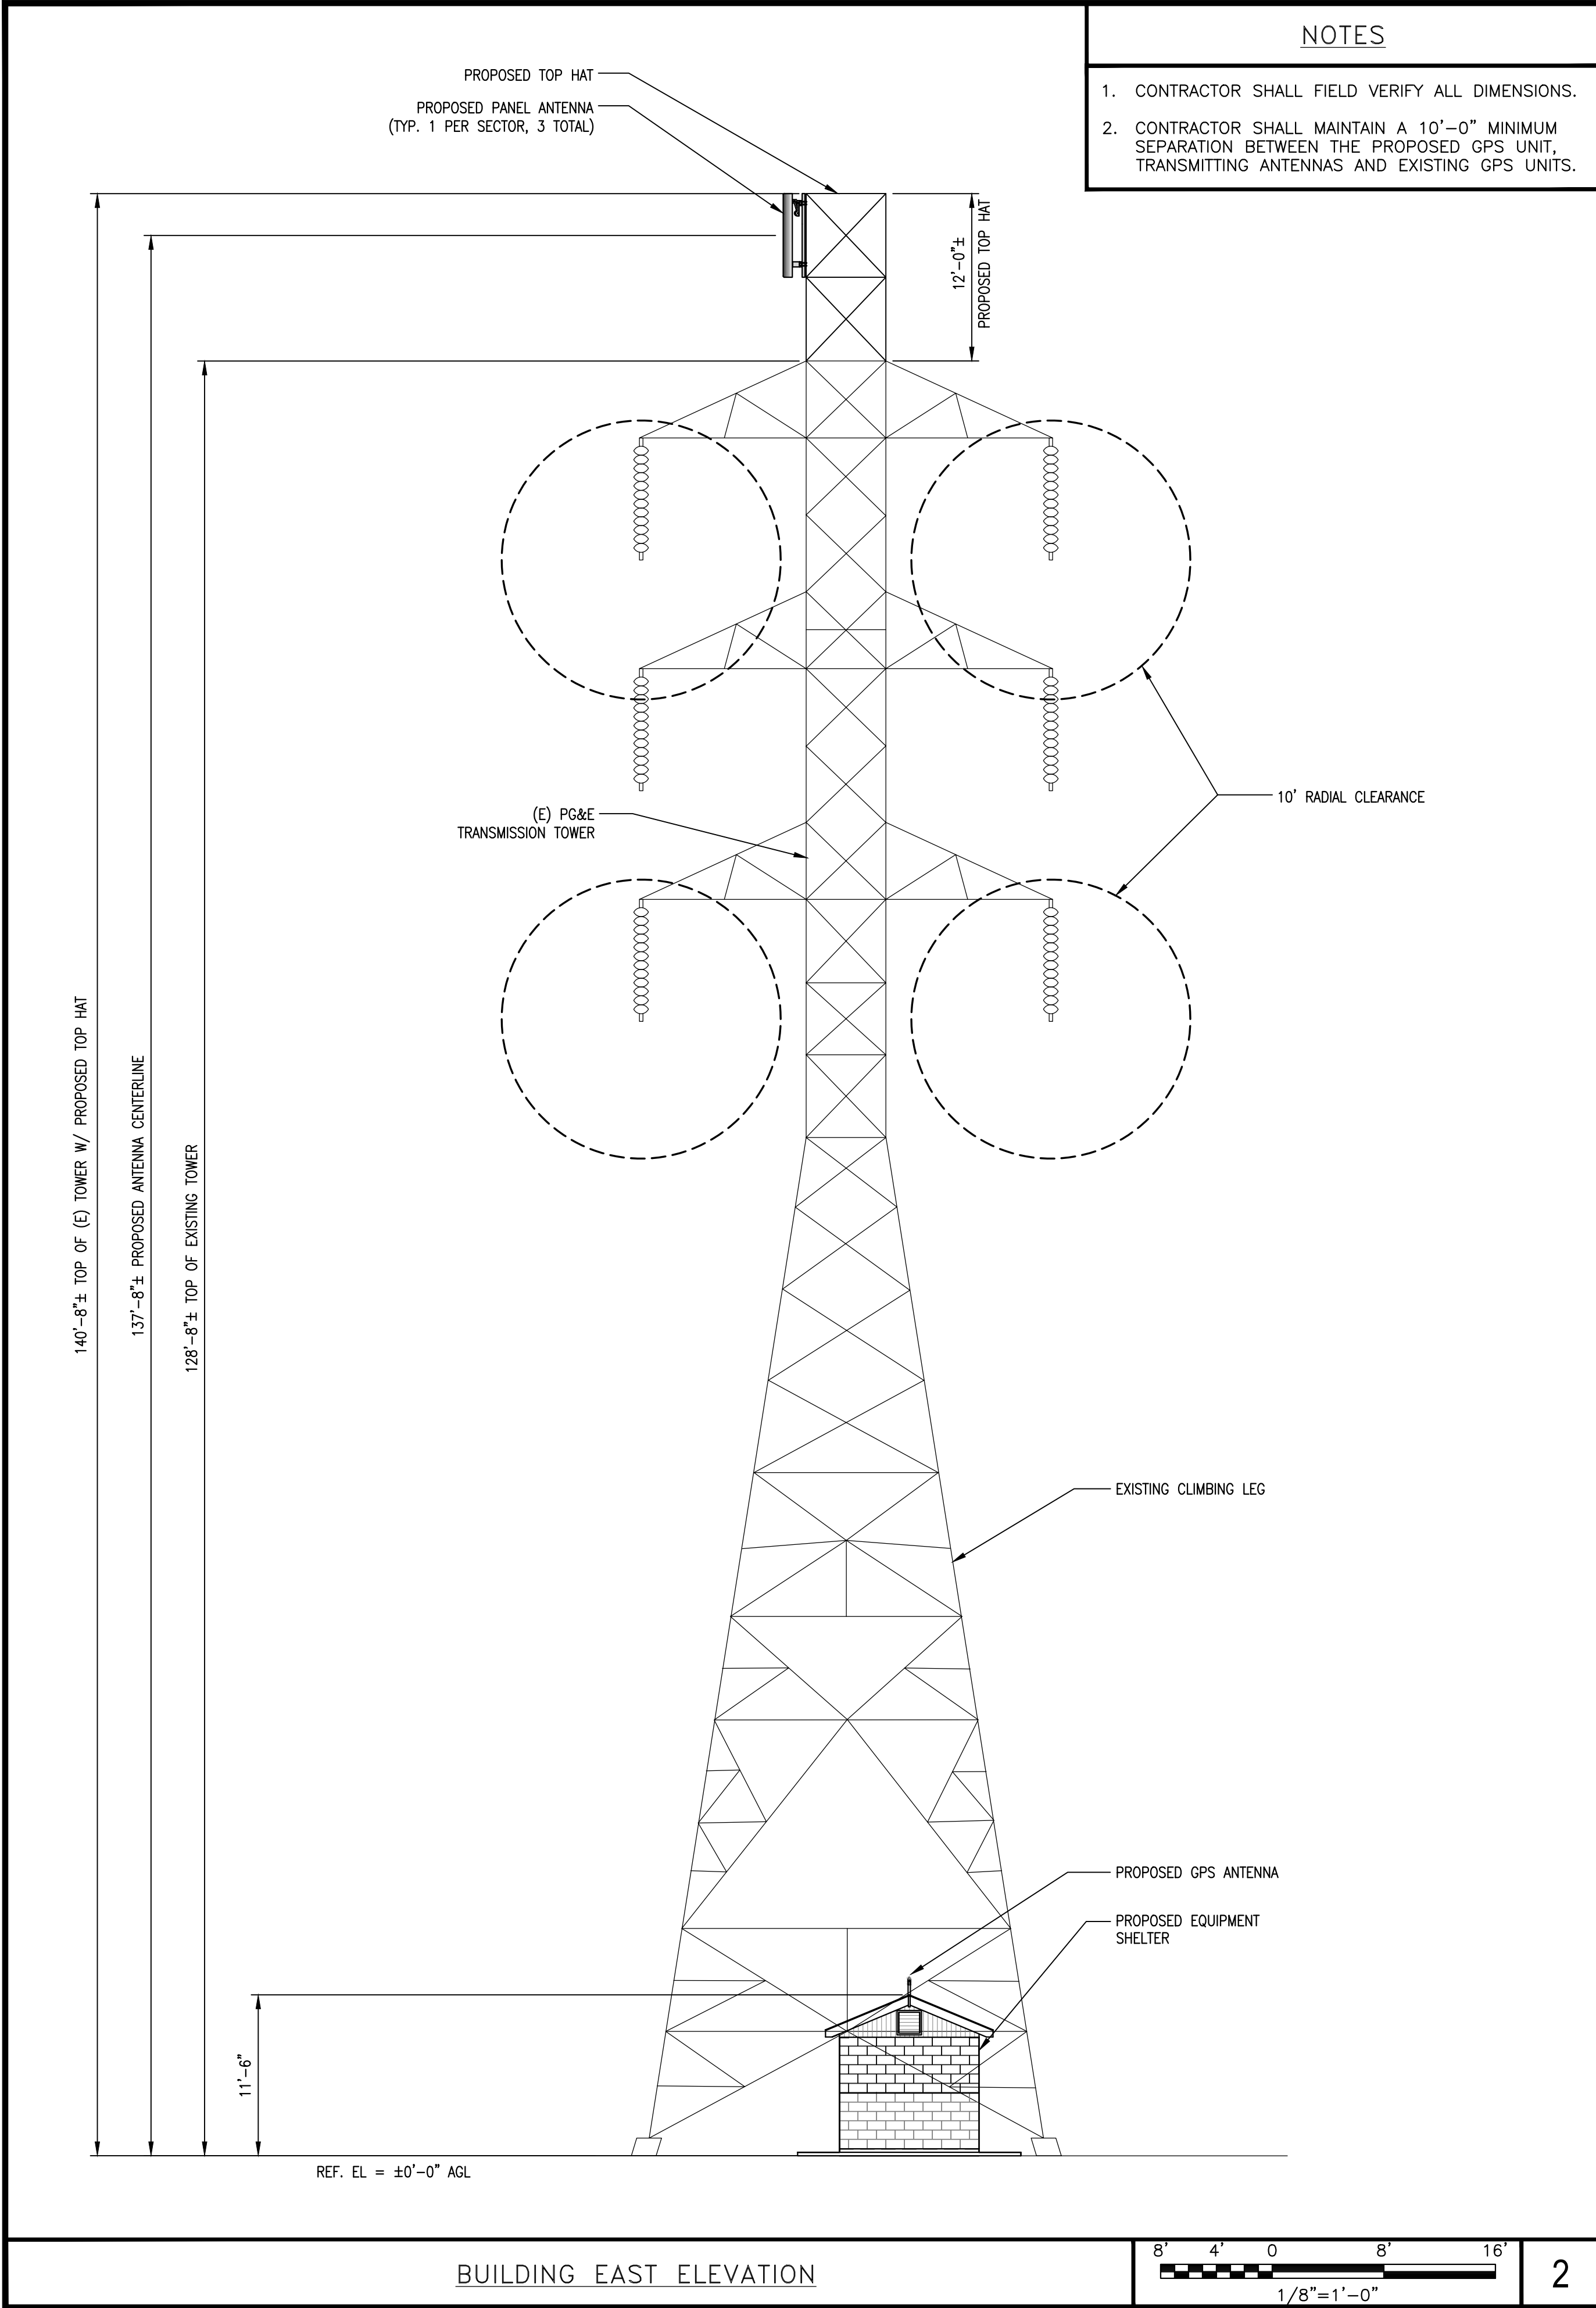


5701 SOUTH SANTA FE DRIVE
LITTLETON, CO 80120



1511 E. ORANGETHORPE AVE., SUITE D
FULLERTON, CA 92831



22431 ANTONIO PKWY
SUITE 8160-131
RANCHO SANTA MARGARITA CA 92688
dconnell@connelldesigngroup.com
949-306-4644

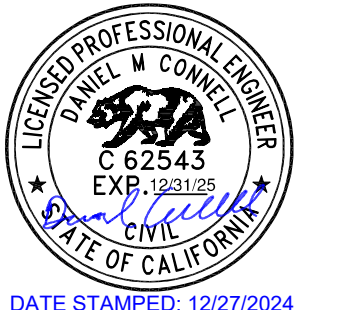

IT IS A VIOLATION OF LAW FOR ANY PERSON,
UNLESS THEY ARE ACTING UNDER THE DIRECTION
OF A LICENSED PROFESSIONAL ENGINEER,
TO ALTER THIS DOCUMENT.

DRAWN BY:	CHECKED BY:	APPROVED BY:
JPC	JPC	DC

RFDS REV #1 DATED 05/25/2023

CONSTRUCTION DOCUMENTS

SUBMITTALS		
REV	DATE	DESCRIPTION
8	09/12/2023	ISSUED FOR 100% CD
9	09/28/2023	ISSUED FOR 100% CD
10	10/11/2023	ISSUED FOR 100% CD
11	01/25/2024	ISSUED FOR 100% CD
12	02/22/2024	ISSUED FOR 100% CD
13	04/16/2024	REMOVED PG&E TRANSFORMER
14	12/27/2024	PLANNING COMMENTS

(VENDOR) PROJECT NUMBER
SFSF000890B

DISH WIRELESS PROJECT NUMBER
SFSF000890B

QUESADA CT.
ANTIOCH, CA 94509
LATTICE TOWER

SHEET TITLE
ELEVATIONS

SHEET NUMBER
A-5

ROSENBERGER

GPSGLONASS-36-N-S

DIMENSION (DIA x H)	69mm x 98.5mm
WEIGHT (WITH ACCESSORIES)	515.74g
CONNECTOR	N-FEMALE
FREQUENCY RANGE	1559 MHz ~ 1610.5MHz

GPS UNIT

GROUNDING KIT

MOUNTING BRACKET

GPS UNIT

GROUNDING KIT

MOUNTING BRACKET

GPS ANTENNA DETAIL

NO SCALE

1

SAMSUNG DUAL BAND RU

RF4451d-70A

DIMENSIONS (HxWxD) (IN)	15"x15.0"x8.9"
TOTAL WEIGHT LB (LB W/ BRACKET)	61.3 LB W/O BRACKET (71.3 LB± W/ BRACKET)
POWER SUPPLY VOLTAGE	-48Vdc (NOMINAL)

PLAN

SIDE

FRONT

REMOTE RADIO HEAD DETAIL

NO SCALE

2

MOUNTING BRACKET PROVIDED BY MANUFACTURER

NEW MOUNTING PIPE

NEW RADIO

MOUNTING BRACKET PROVIDED BY MANUFACTURER

NEW MOUNTING PIPE

RRU MOUNT DETAIL

NO SCALE

3

RAYCAP RDIDC-9181-PF-48

SURGE PROTECTION DEVICE

DIMENSIONS (HxWxD)	16" X 14" X 8"
WEIGHT	21.85 LBS

PLAN

SIDE

BACK

FRONT

SURGE PROTECTION DEVICE DETAIL

NO SCALE

5

KMW

KE654L4H6-D

DIMENSIONS (HxWxD)(MM/IN)	72"x18.1"x7.1"
TOTAL WEIGHT (kg/lb)	52.9lb
RF CONNECTOR INTERFACE	4.3-10 FEMALE

PLAN

SIDE

FRONT

ANTENNA DETAIL

NO SCALE

6

SAMSUNG TRI BAND RU

RF4450t-71A

DIMENSIONS (HxWxD) (IN)	16.5"x15.0"x11.02"
TOTAL WEIGHT LB (LB W/ BRACKET)	61.3 LB W/O BRACKET (71.3 LB± W/ BRACKET)
POWER SUPPLY VOLTAGE	-48Vdc (NOMINAL)

PLAN

SIDE

FRONT

REMOTE RADIO HEAD DETAIL

NO SCALE

7

PE/UV EXTERNAL JACKET

1-1/4" MULTI-MODE FIBER UL

POWER CABLE (PAIR) WITH AN INTERNAL JACKET (PE/UV)

ALUMINUM OC

OPTICAL CABLE (QUAD) WITH AN INTERNAL JACKET (PE/UV)

OPTICAL CABLE (PAIR) WITH AN INTERNAL JACKET (PE/UV)

HYBRID CABLE DETAIL (FOR REFERENCE)

NO SCALE

8

NEW PANEL ANTENNA

(N) PG&T TOP HAT PIPE

NEW PANEL ANTENNA

(N) PG&T TOP HAT PIPE

ANTENNA MOUNTING DETAIL

NO SCALE

9

dish
WIRELESS

5701 SOUTH SANTA FE DRIVE
LITTLETON, CO 80120

Butler
America

1511 E. ORANGETHORPE AVE., SUITE D
FULLERTON, CA 92831

CDG

22431 ANTONIO PKWY
SUITE B160-131
RANCHO SANTA MARGARITA CA 92688
dconnell@connelldesigngroup.com
949-306-4644



IT IS A VIOLATION OF LAW FOR ANY PERSON,
UNLESS THEY ARE ACTING UNDER THE DIRECTION
OF A LICENSED PROFESSIONAL ENGINEER,
TO ALTER THIS DOCUMENT.

DRAWN BY: CHECKED BY: APPROVED BY:

JPC

JPC

DC

RFDS REV #1 DATED 05/25/2023

CONSTRUCTION
DOCUMENTS

SUBMITTALS		
REV	DATE	DESCRIPTION
8	09/12/2023	ISSUED FOR 100% CD
9	09/28/2023	ISSUED FOR 100% CD
10	10/11/2023	ISSUED FOR 100% CD
11	01/25/2024	ISSUED FOR 100% CD
12	02/22/2024	ISSUED FOR 100% CD
13	04/16/2024	REMOVED PG&E TRANSFORMER
14	12/27/2024	PLANNING COMMENTS

(VENDOR) PROJECT NUMBER

SFSF000890B




DISH WIRELESS PROJECT NUMBER
SFSF000890B

QUESADA CT.
ANTIOCH, CA 94509
LATTICE TOWER

SHEET TITLE
DETAILS

SHEET NUMBER

D-1

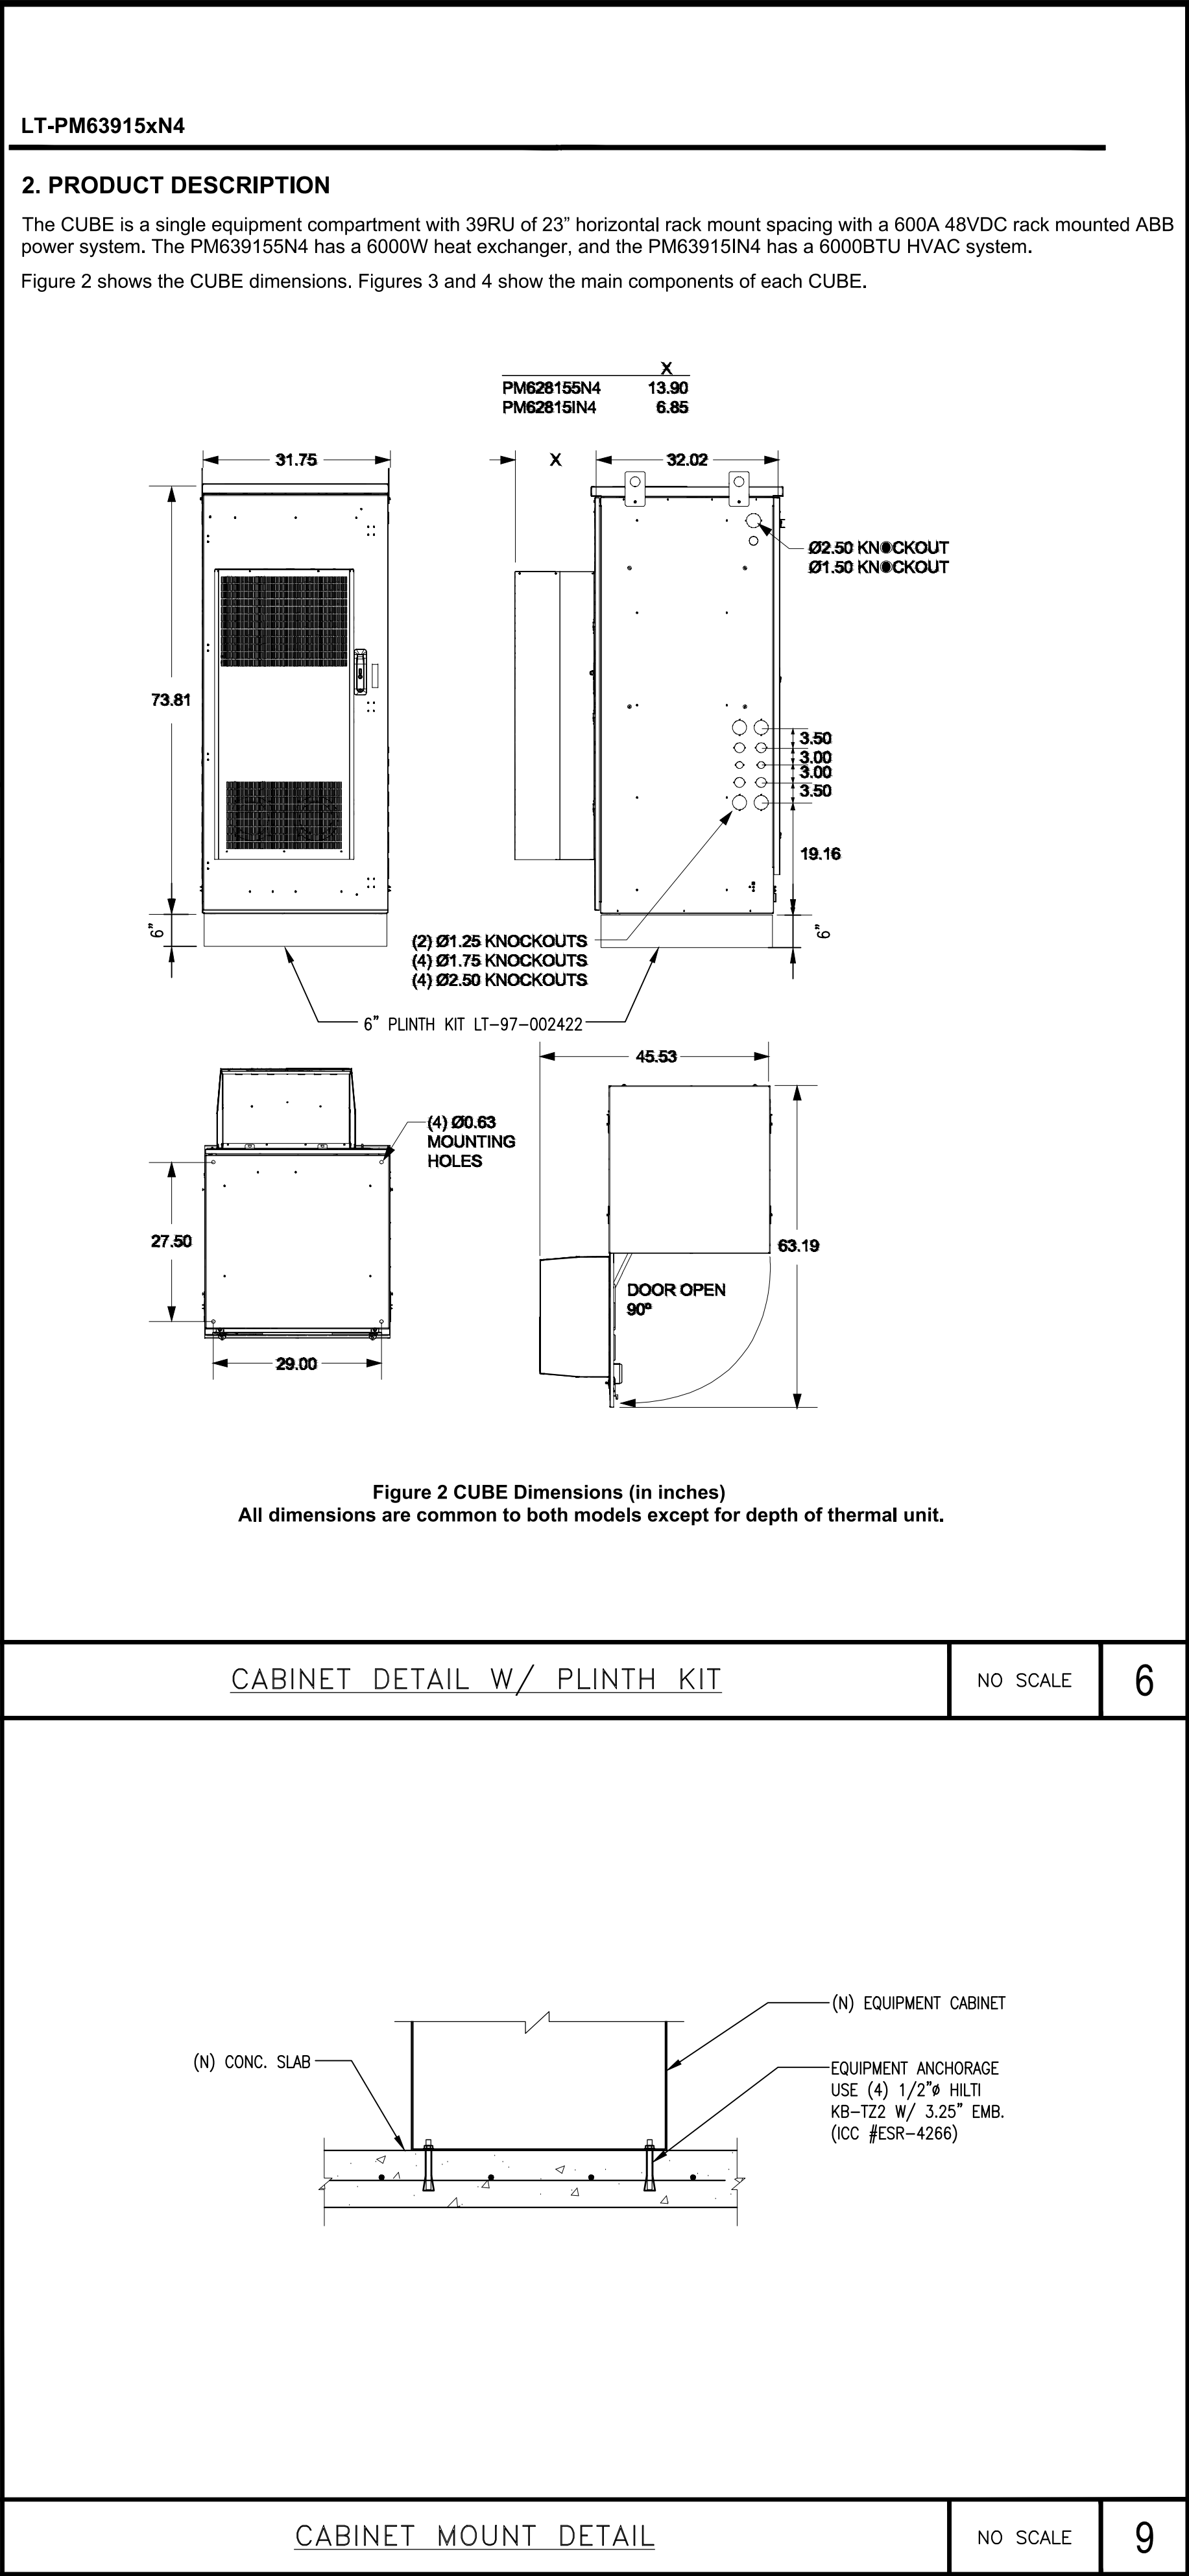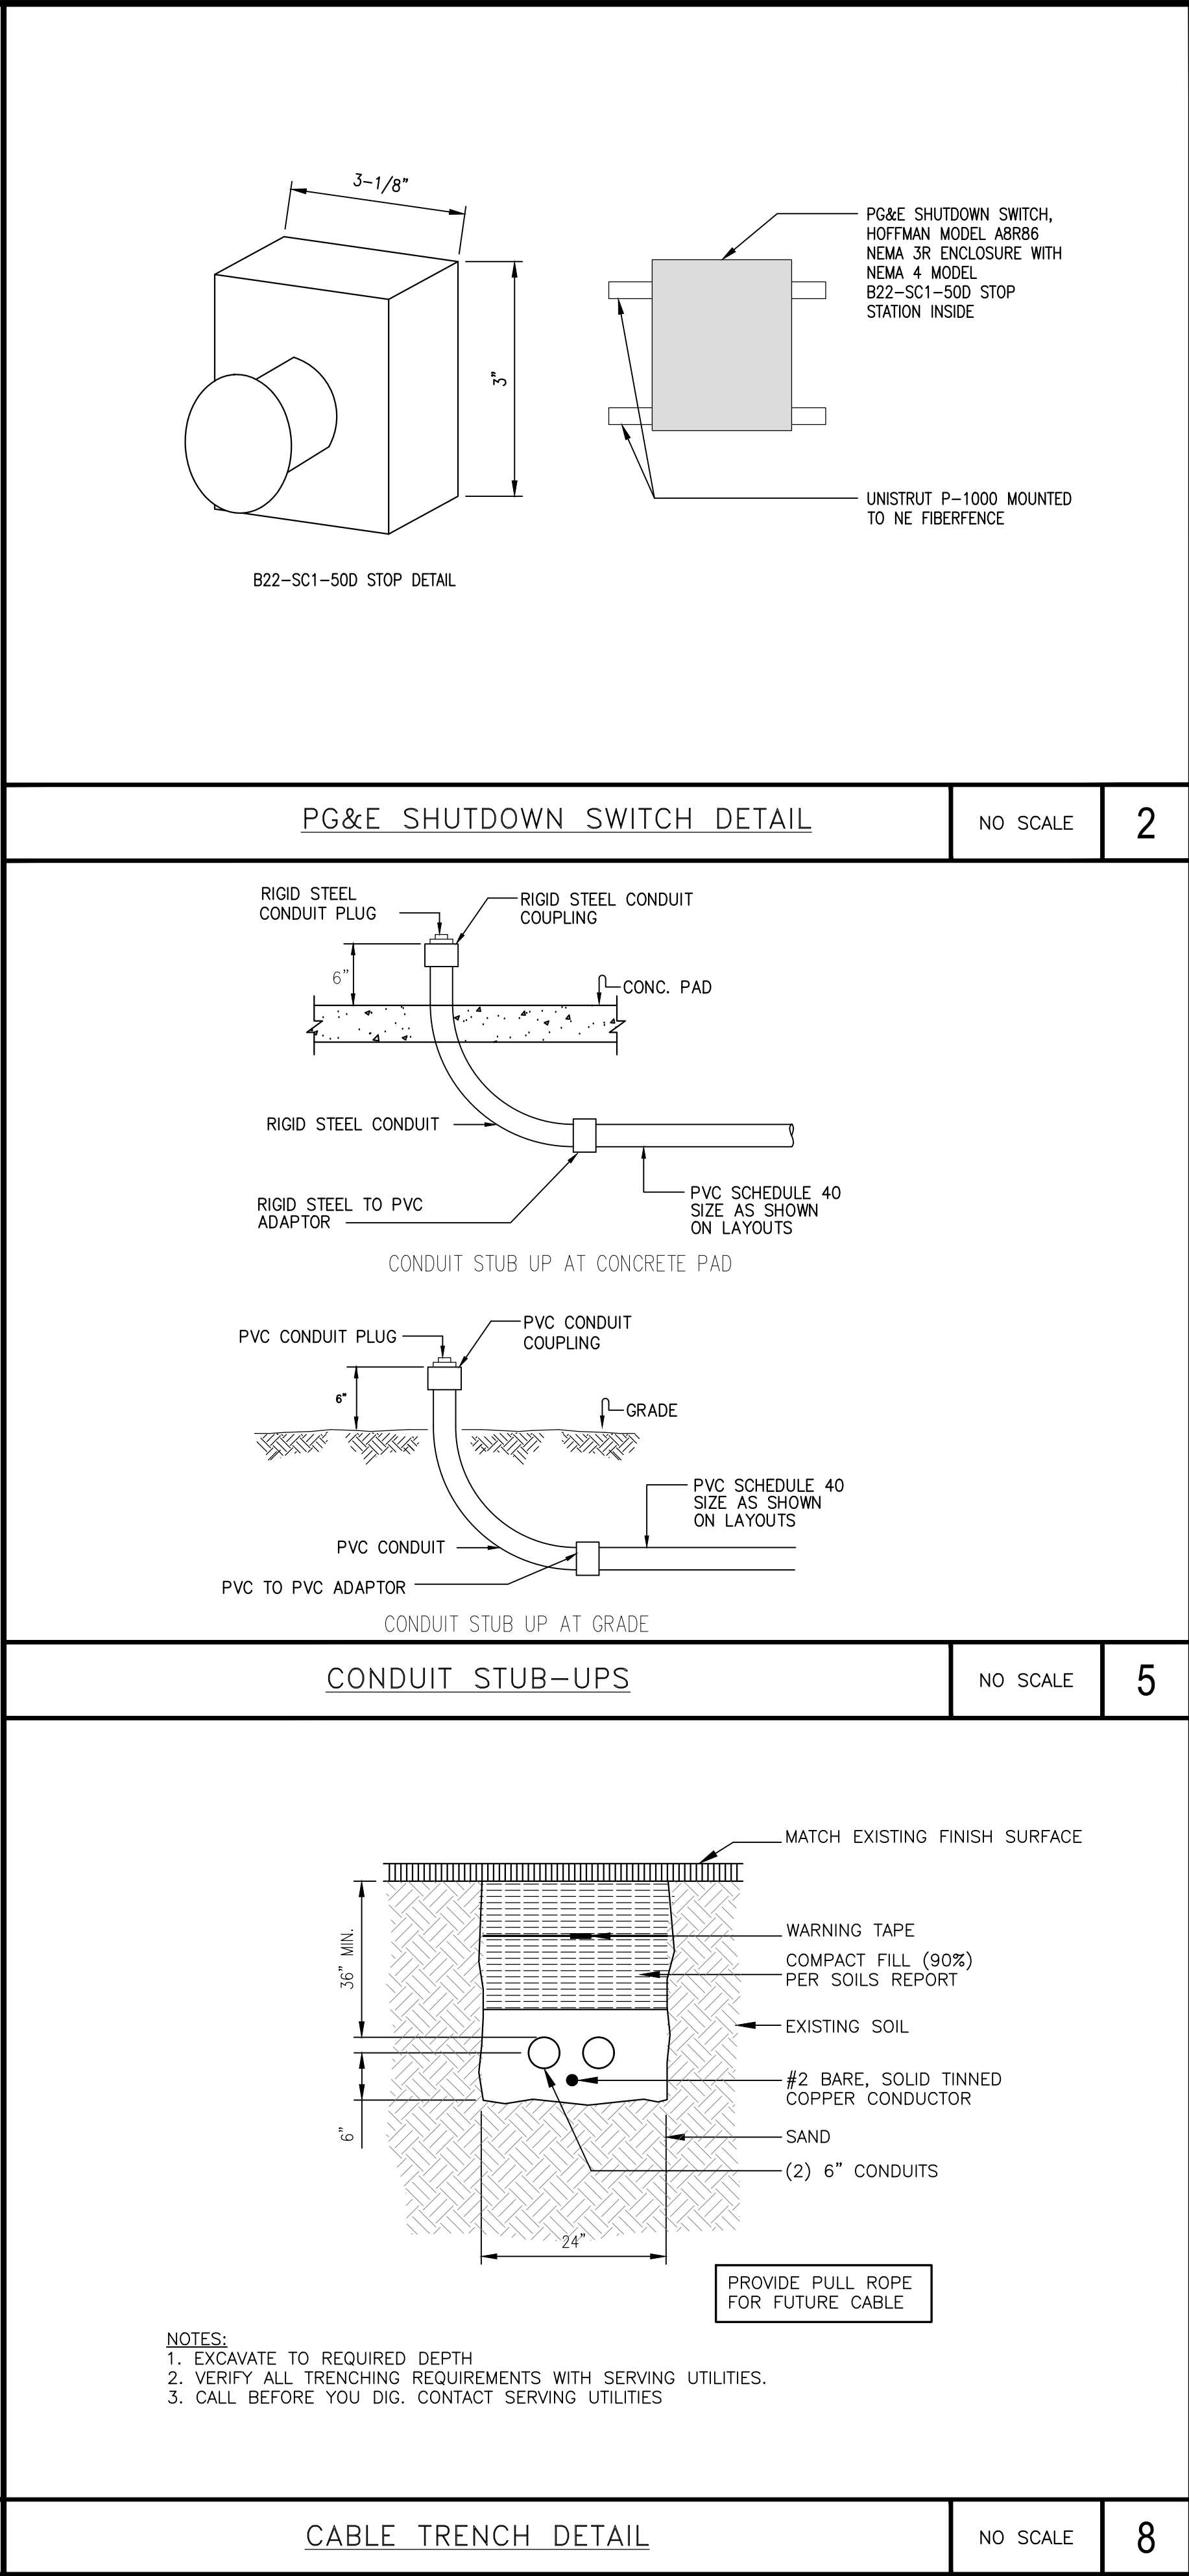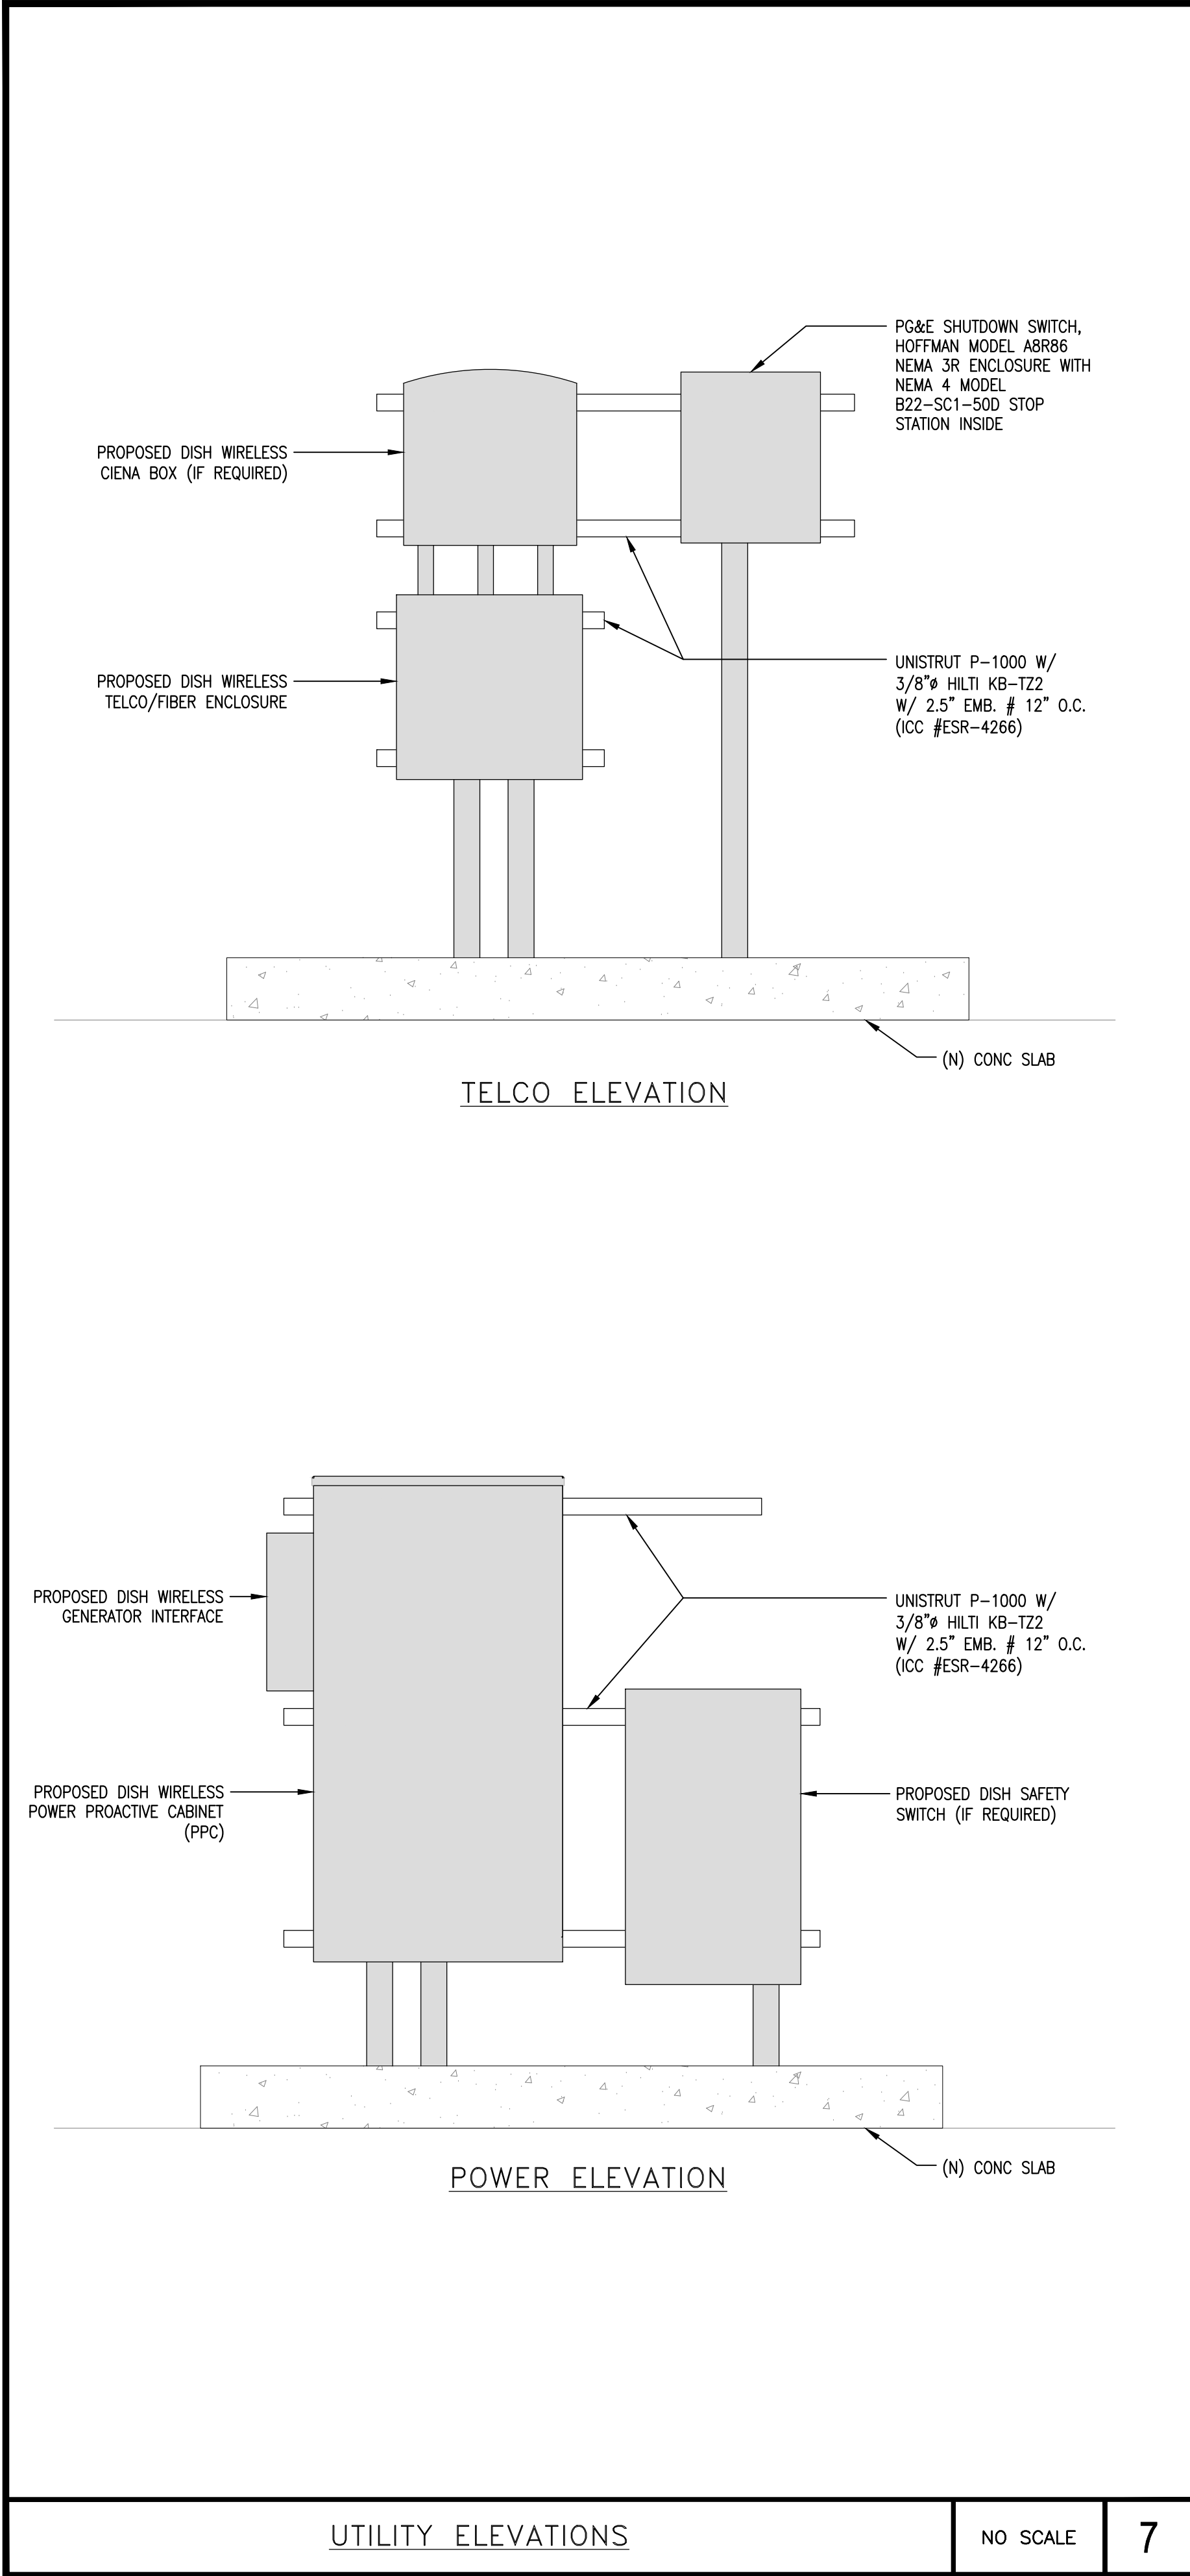

dish
WIRELESS

5701 SOUTH SANTA FE DRIVE
LITTLETON, CO 80120

Butler
America

1511 E. ORANGETHORPE AVE., SUITE D
FULLERTON, CA 92831

CDG

22431 ANTONIO PKWY
SUITE B160-131
RANCHO SANTA MARGARITA CA 92688
dconnell@connelldesigngroup.com
949-306-4644



IT IS A VIOLATION OF LAW FOR ANY PERSON,
UNLESS THEY ARE ACTING UNDER THE DIRECTION
OF A LICENSED PROFESSIONAL ENGINEER,
TO ALTER THIS DOCUMENT.

DRAWN BY: JPC
CHECKED BY: JPC
APPROVED BY: DC

RFDS REV #1 DATED 05/25/2023

CONSTRUCTION DOCUMENTS

SUBMITTALS		
REV	DATE	DESCRIPTION
8	09/12/2023	ISSUED FOR 100% CD
9	09/28/2023	ISSUED FOR 100% CD
10	10/11/2023	ISSUED FOR 100% CD
11	01/25/2024	ISSUED FOR 100% CD
12	02/22/2024	ISSUED FOR 100% CD
13	04/16/2024	REMOVED PG&E TRANSFORMER
14	12/27/2024	PLANNING COMMENTS

(VENDOR) PROJECT NUMBER
SFSF000890B


DISH WIRELESS PROJECT NUMBER
SFSF000890B

QUESADA CT.
ANTIOCH, CA 94509
LATTICE TOWER

SHEET TITLE
DETAILS


SHEET NUMBER

D-2

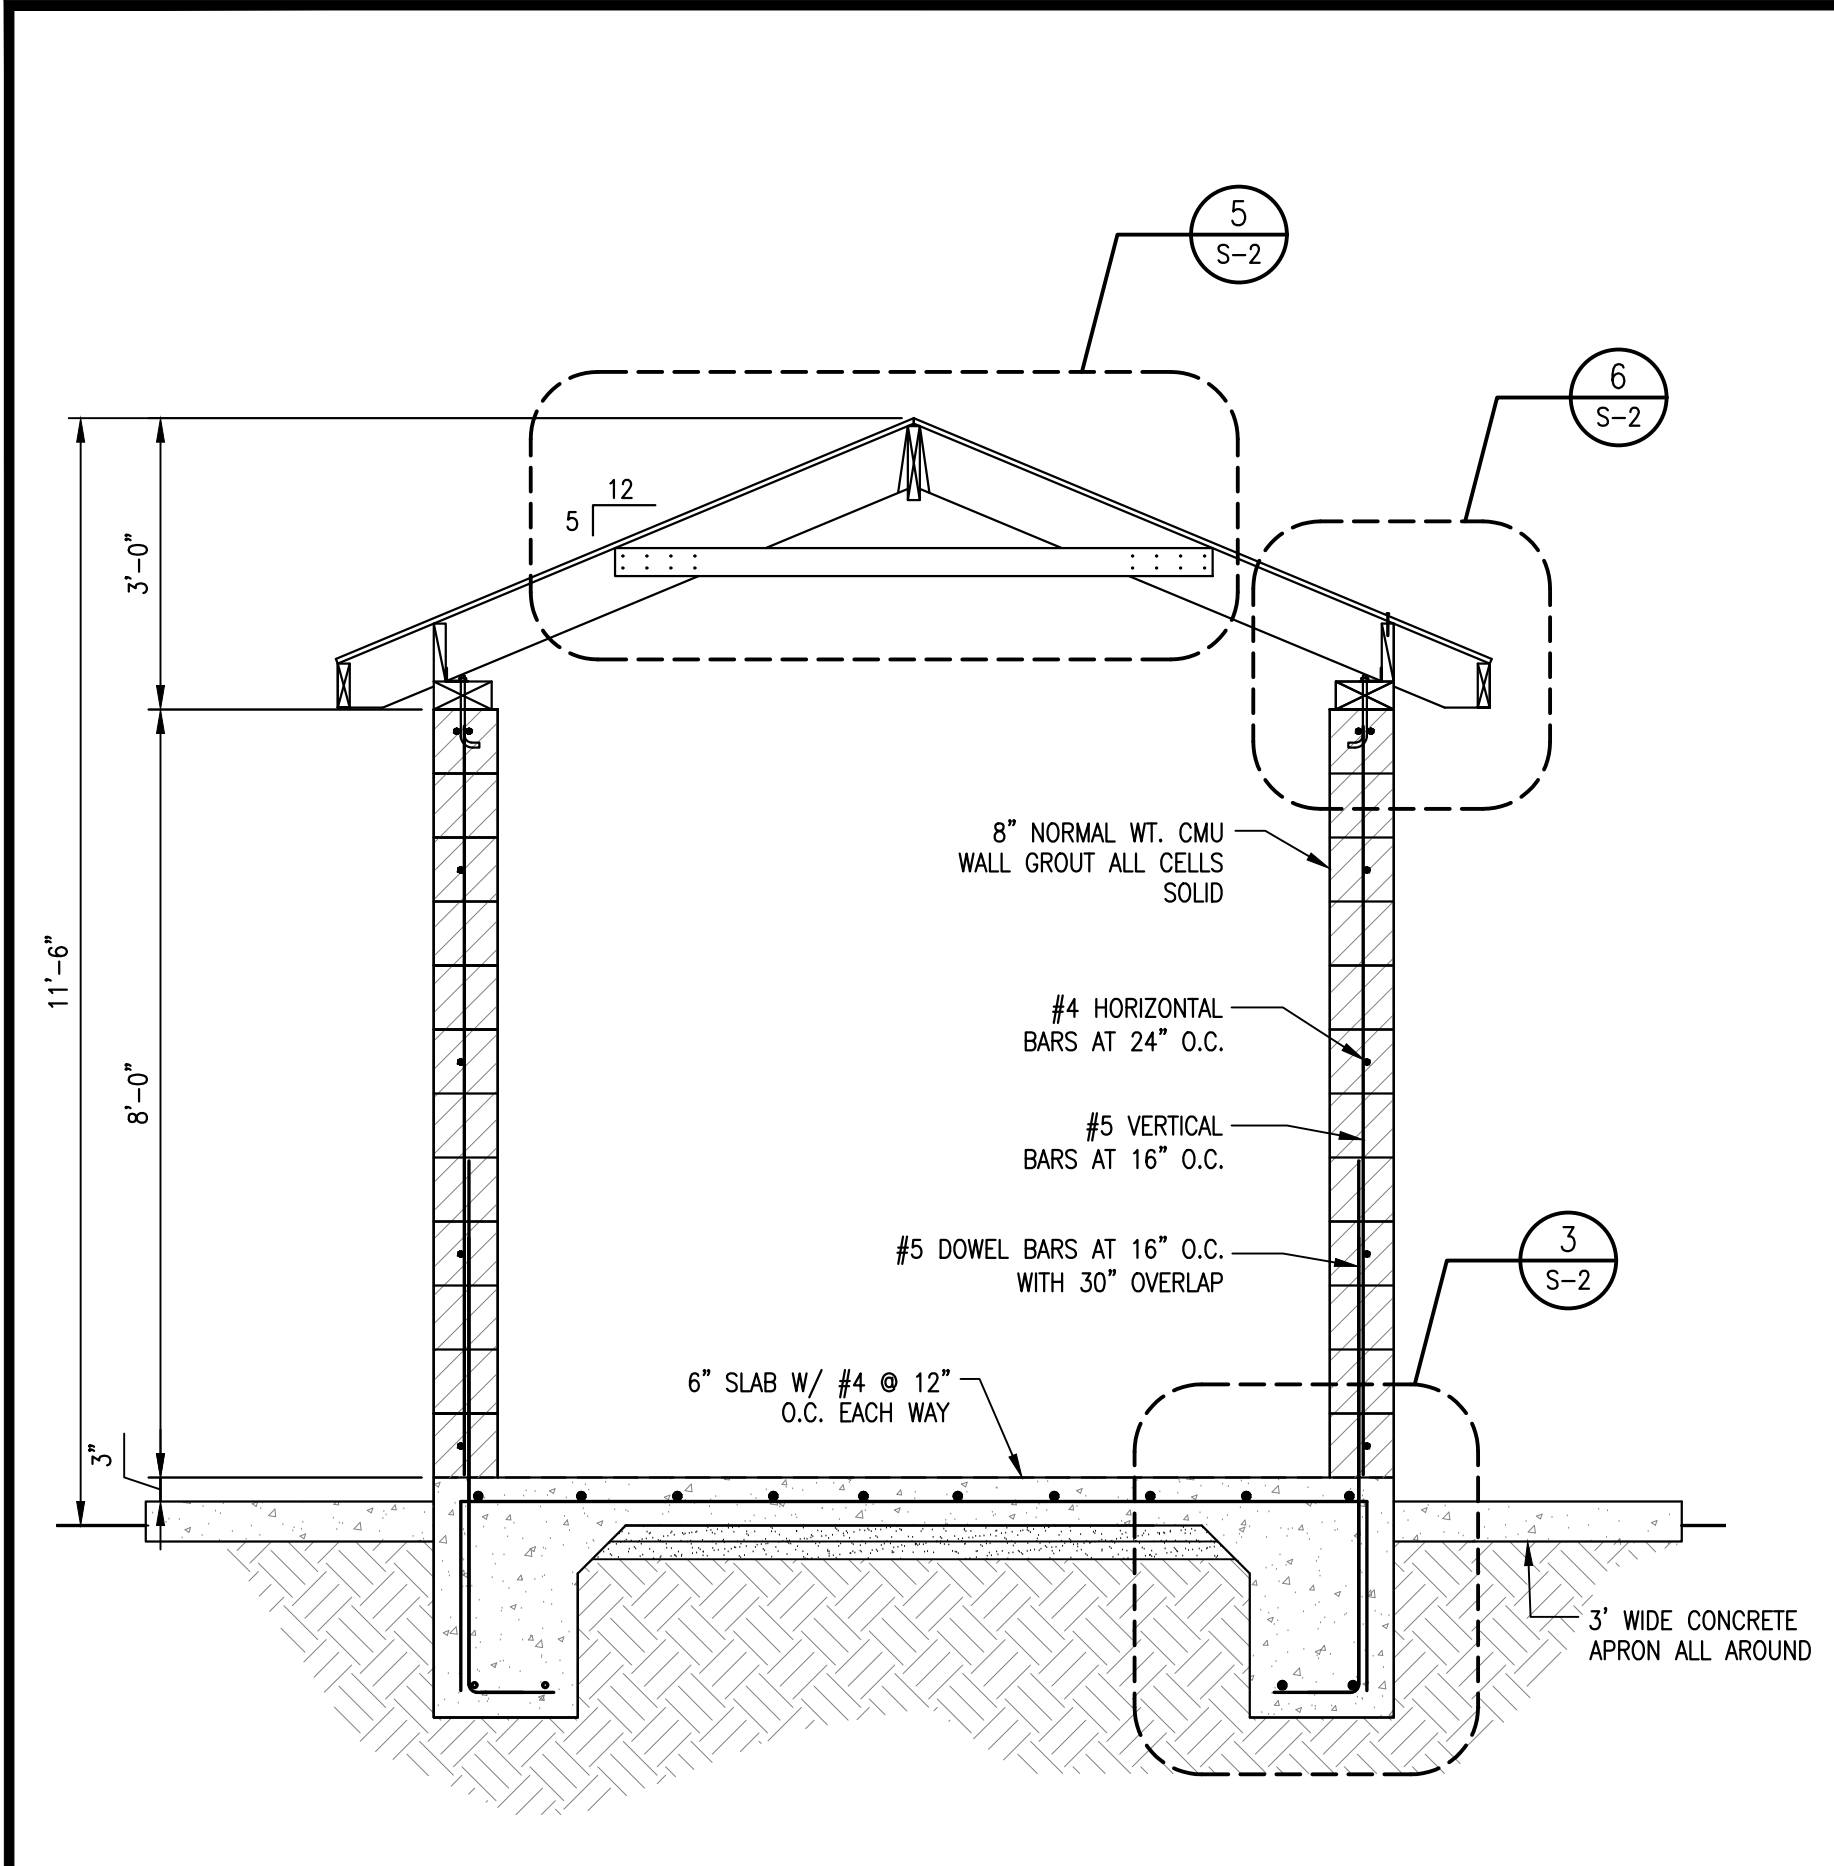


END SECTION

SCALE:
1/2"=1'-0"

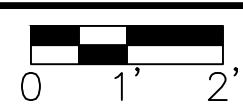


1

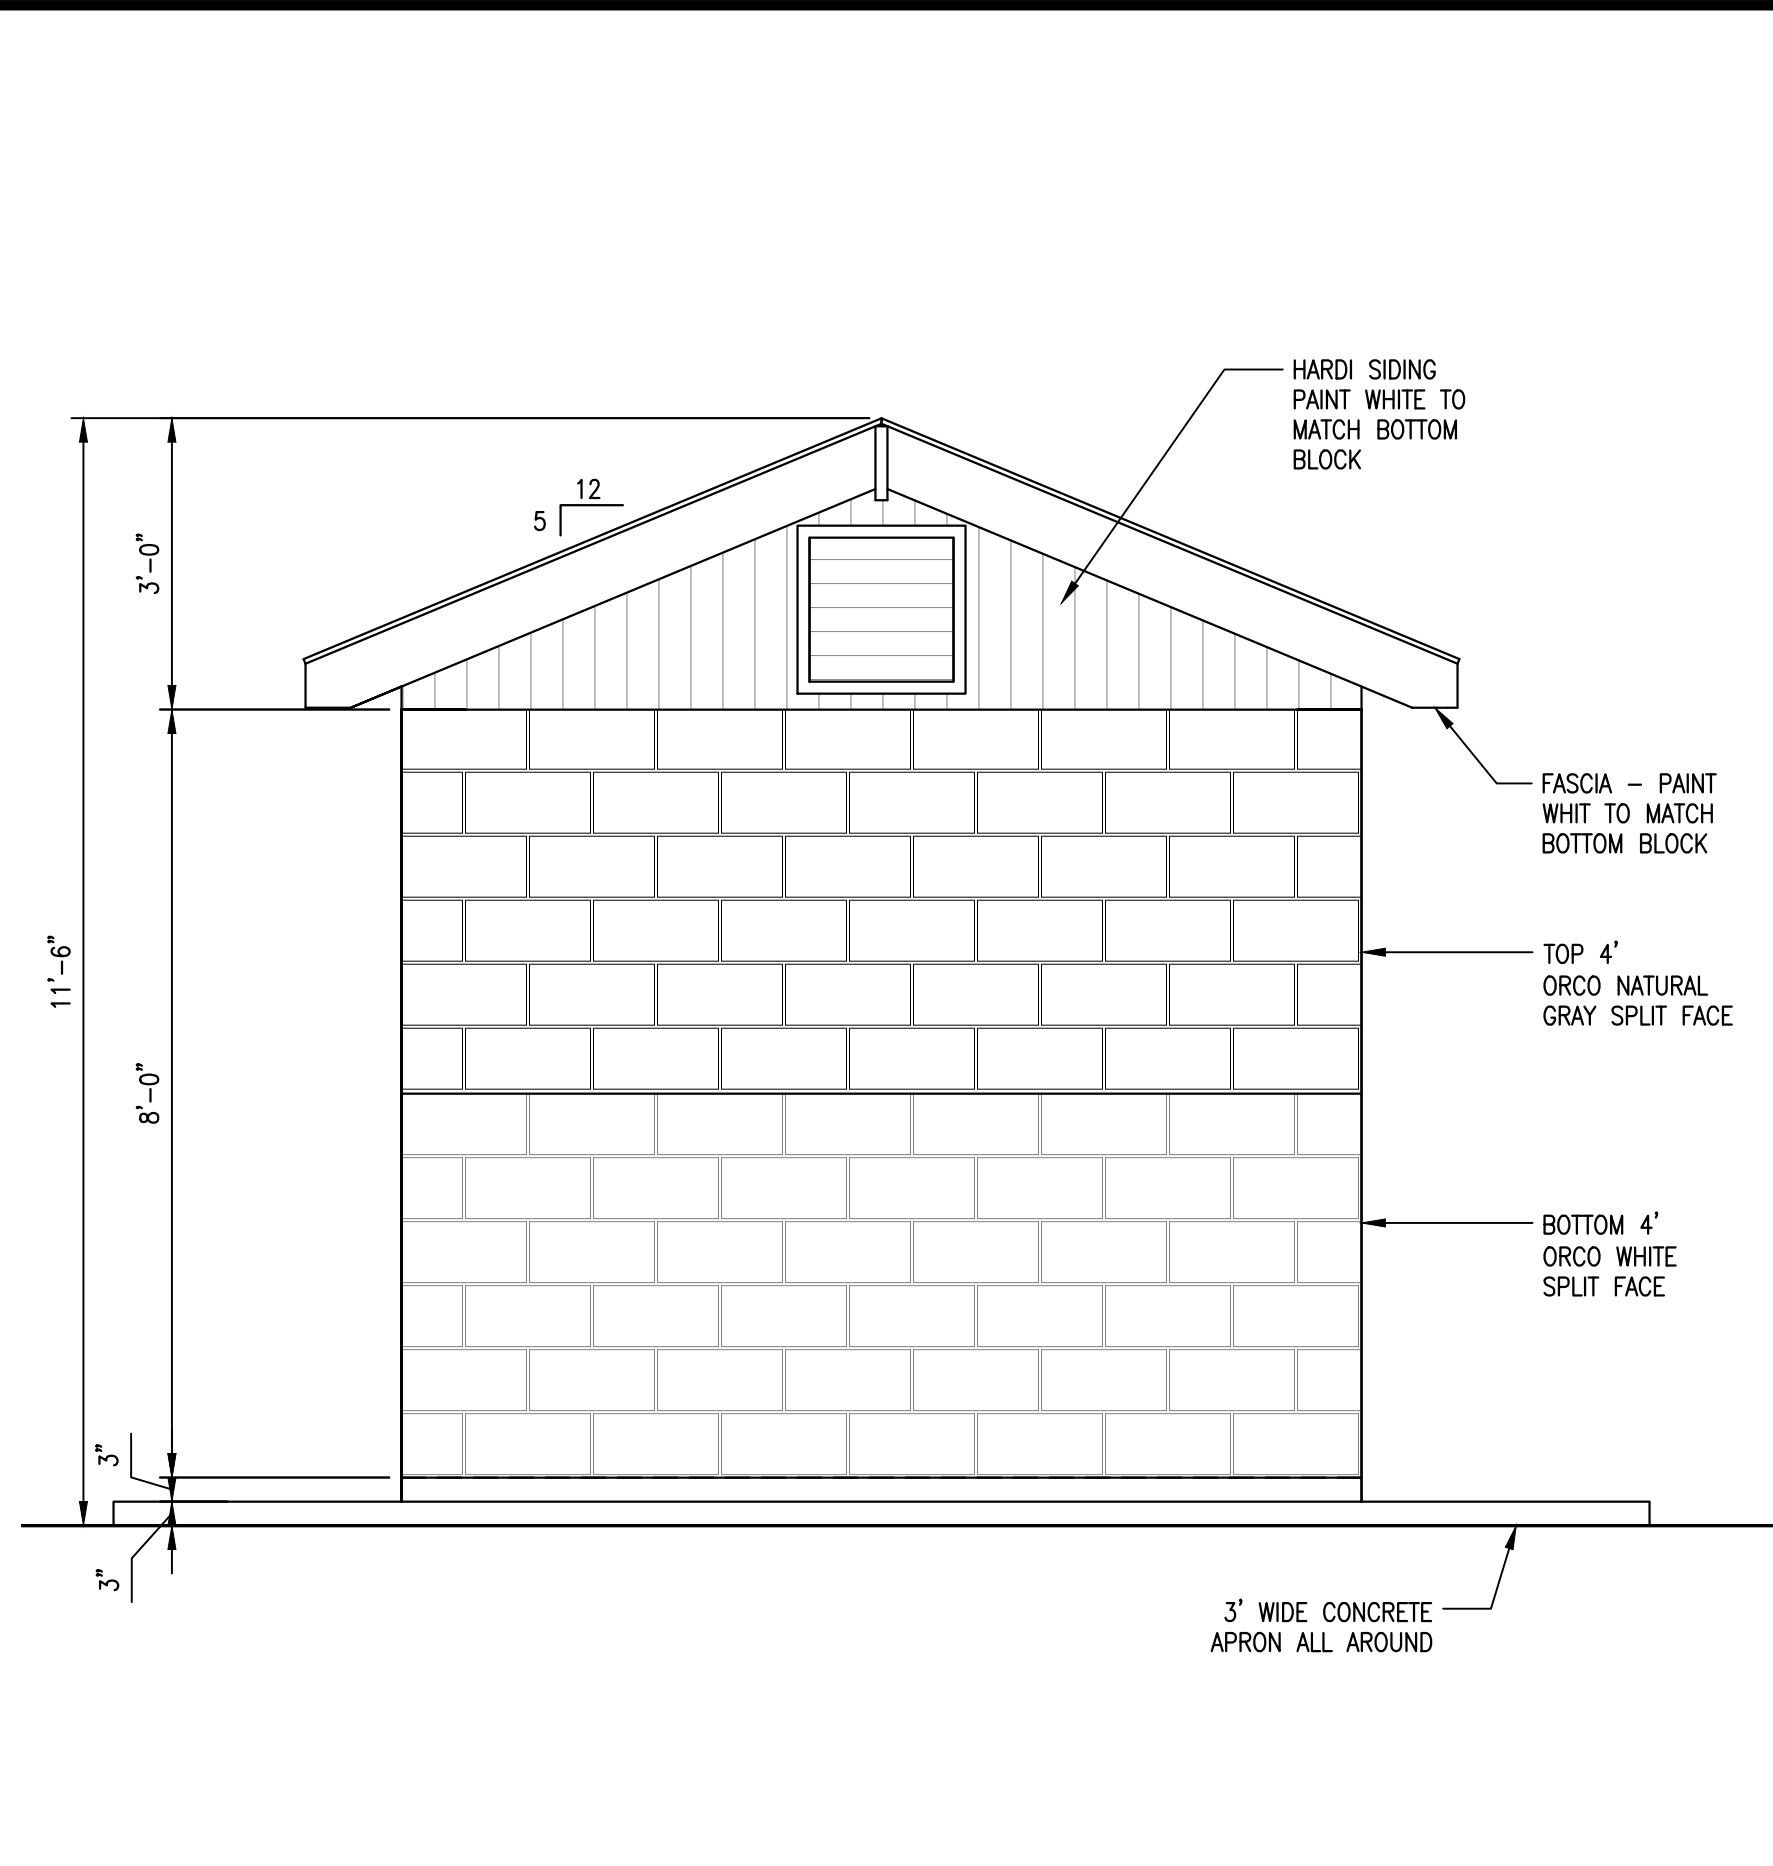


END ELEVATION

SCALE:
1/2"=1'-0"

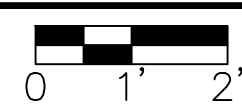


2

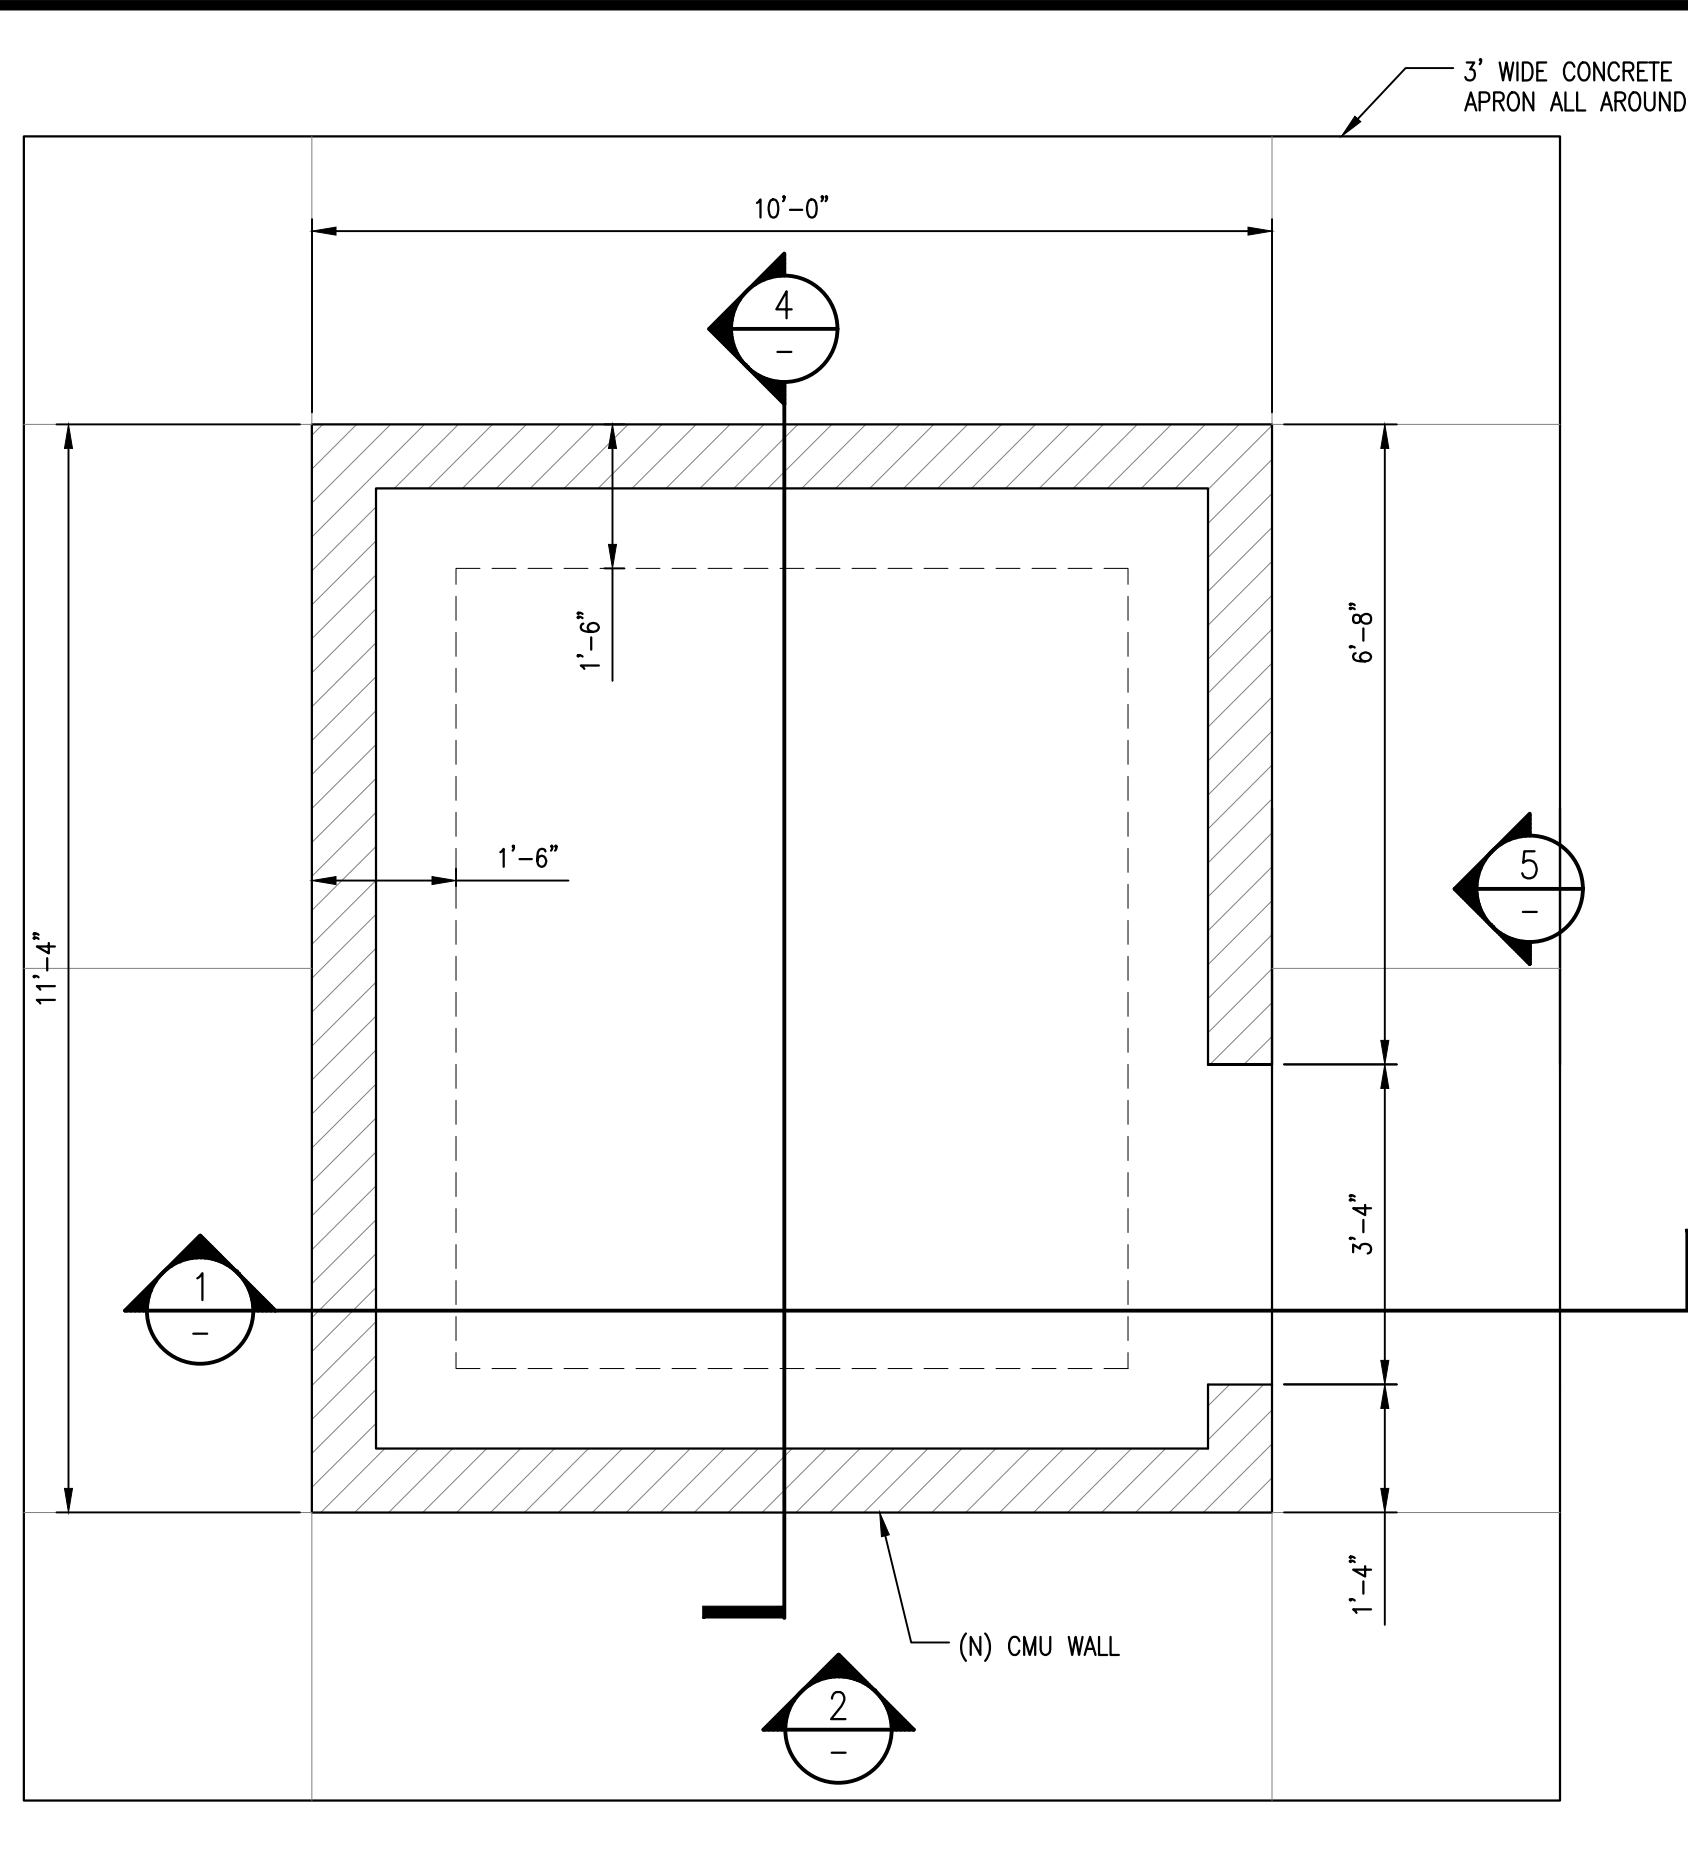


FOUNDATION PLAN

SCALE:
1/2"=1'-0"

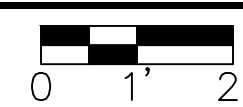

3

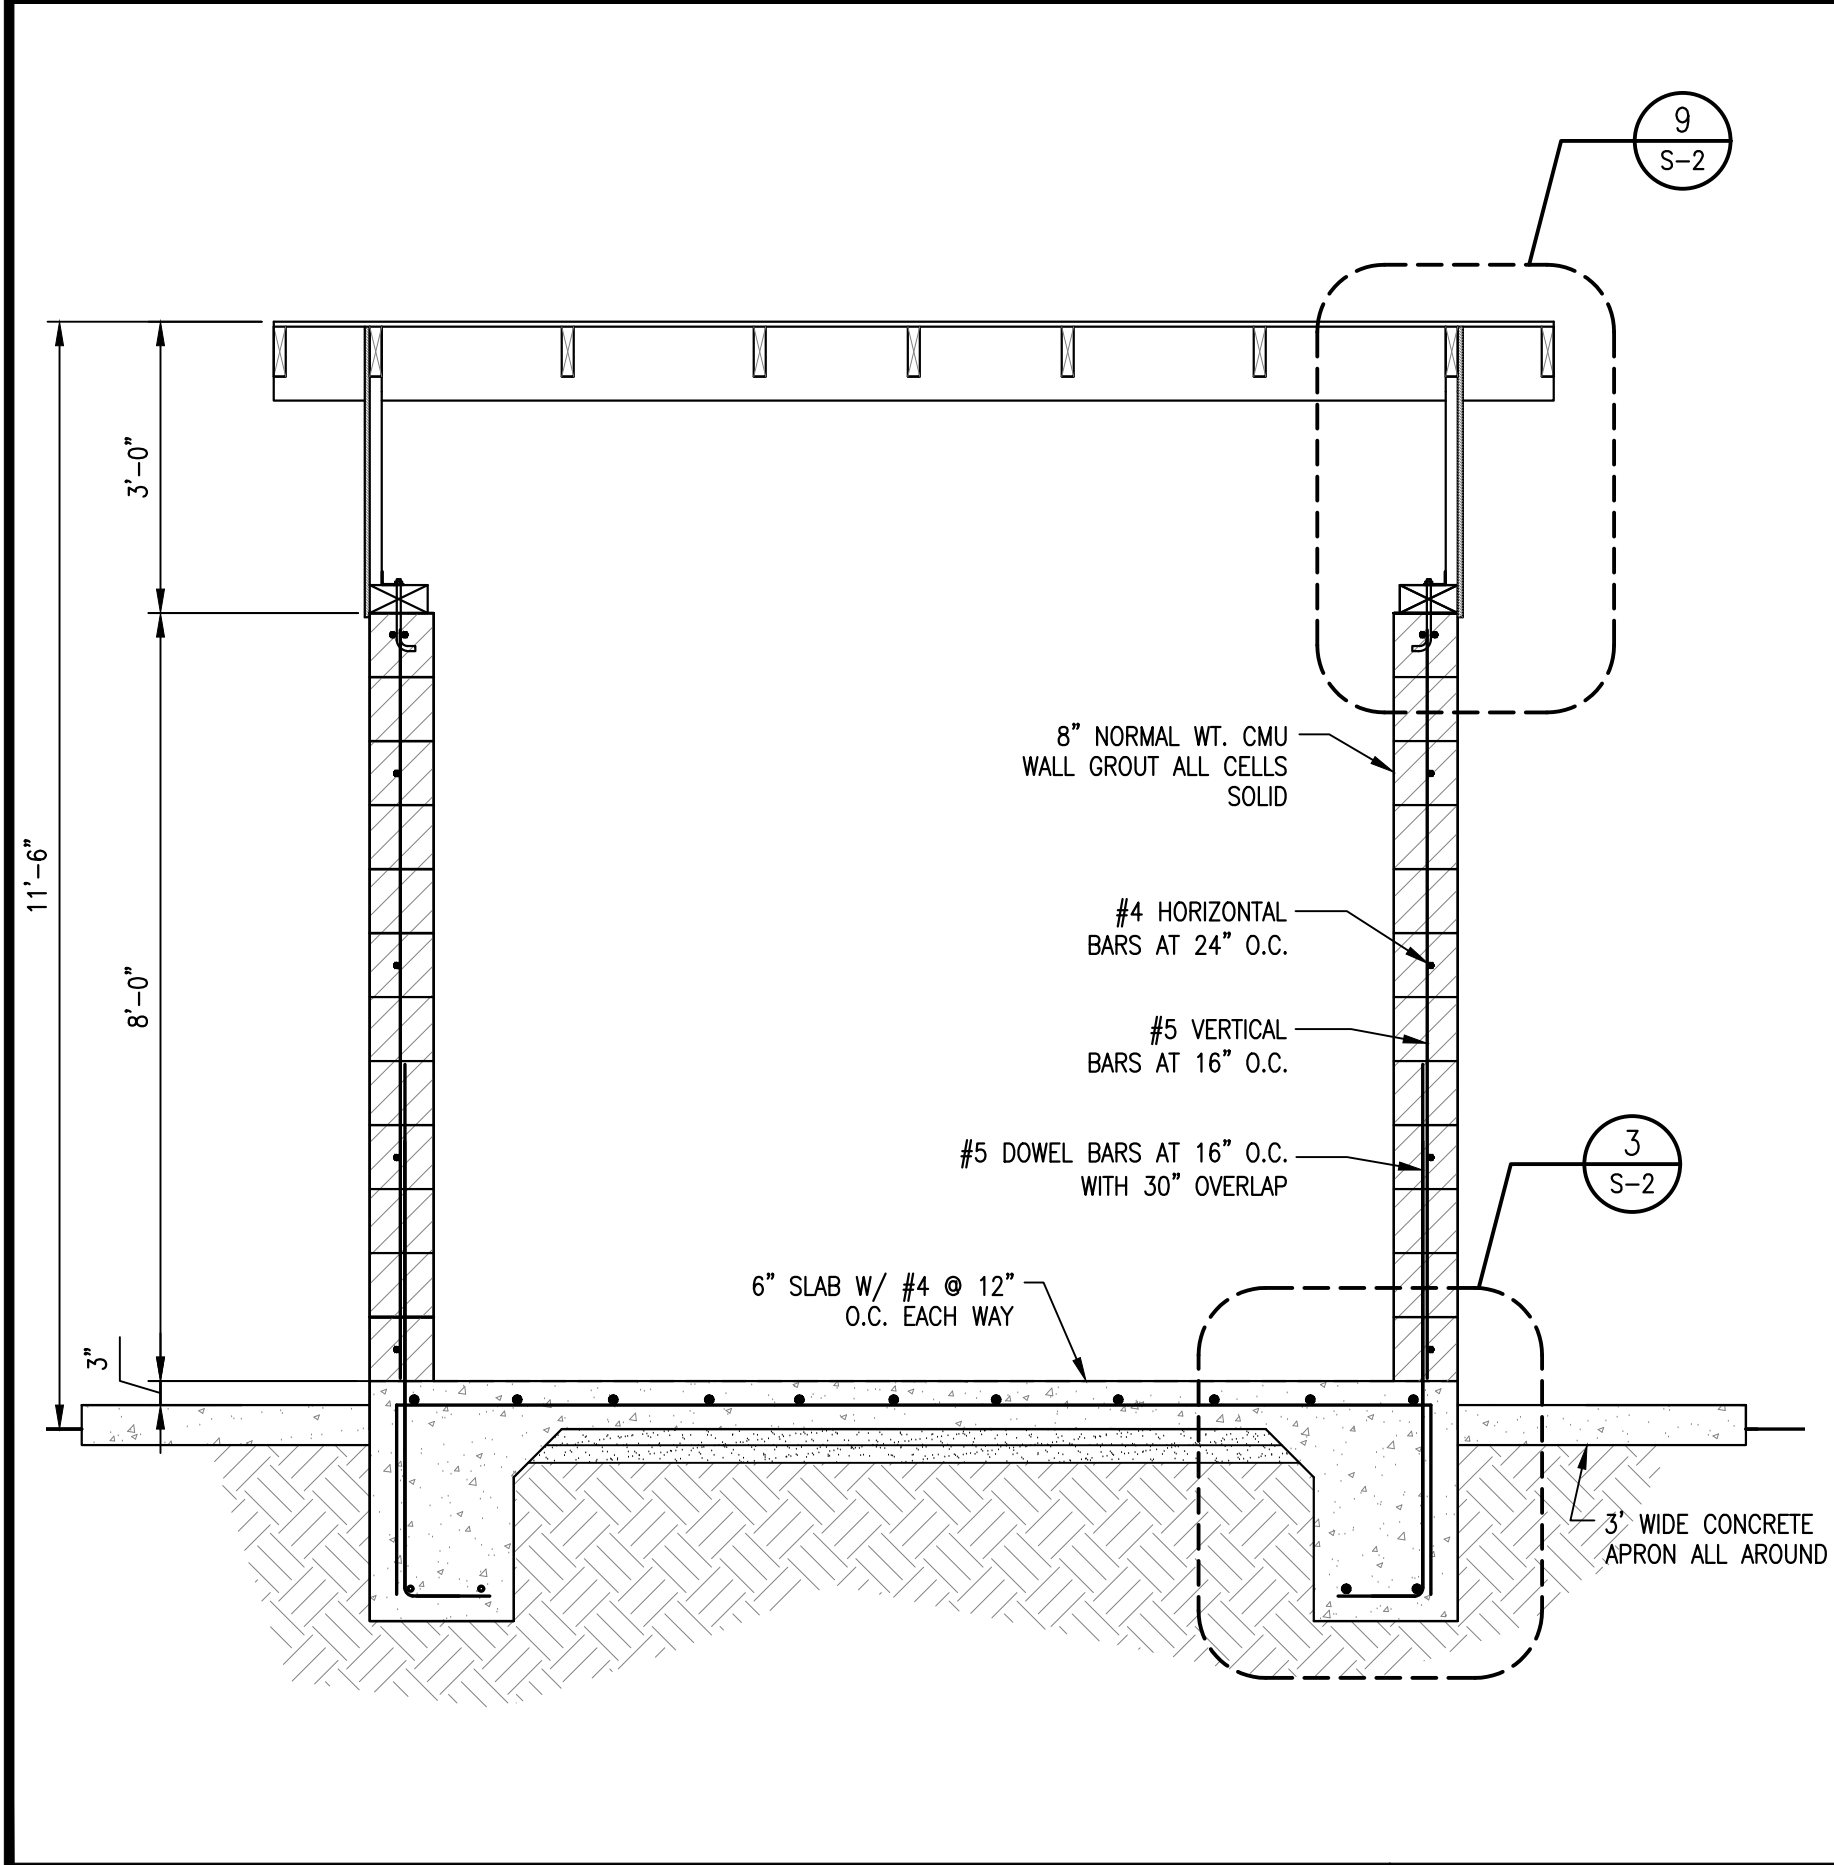


SIDE SECTION

SCALE:
1/2"=1'-0"



4

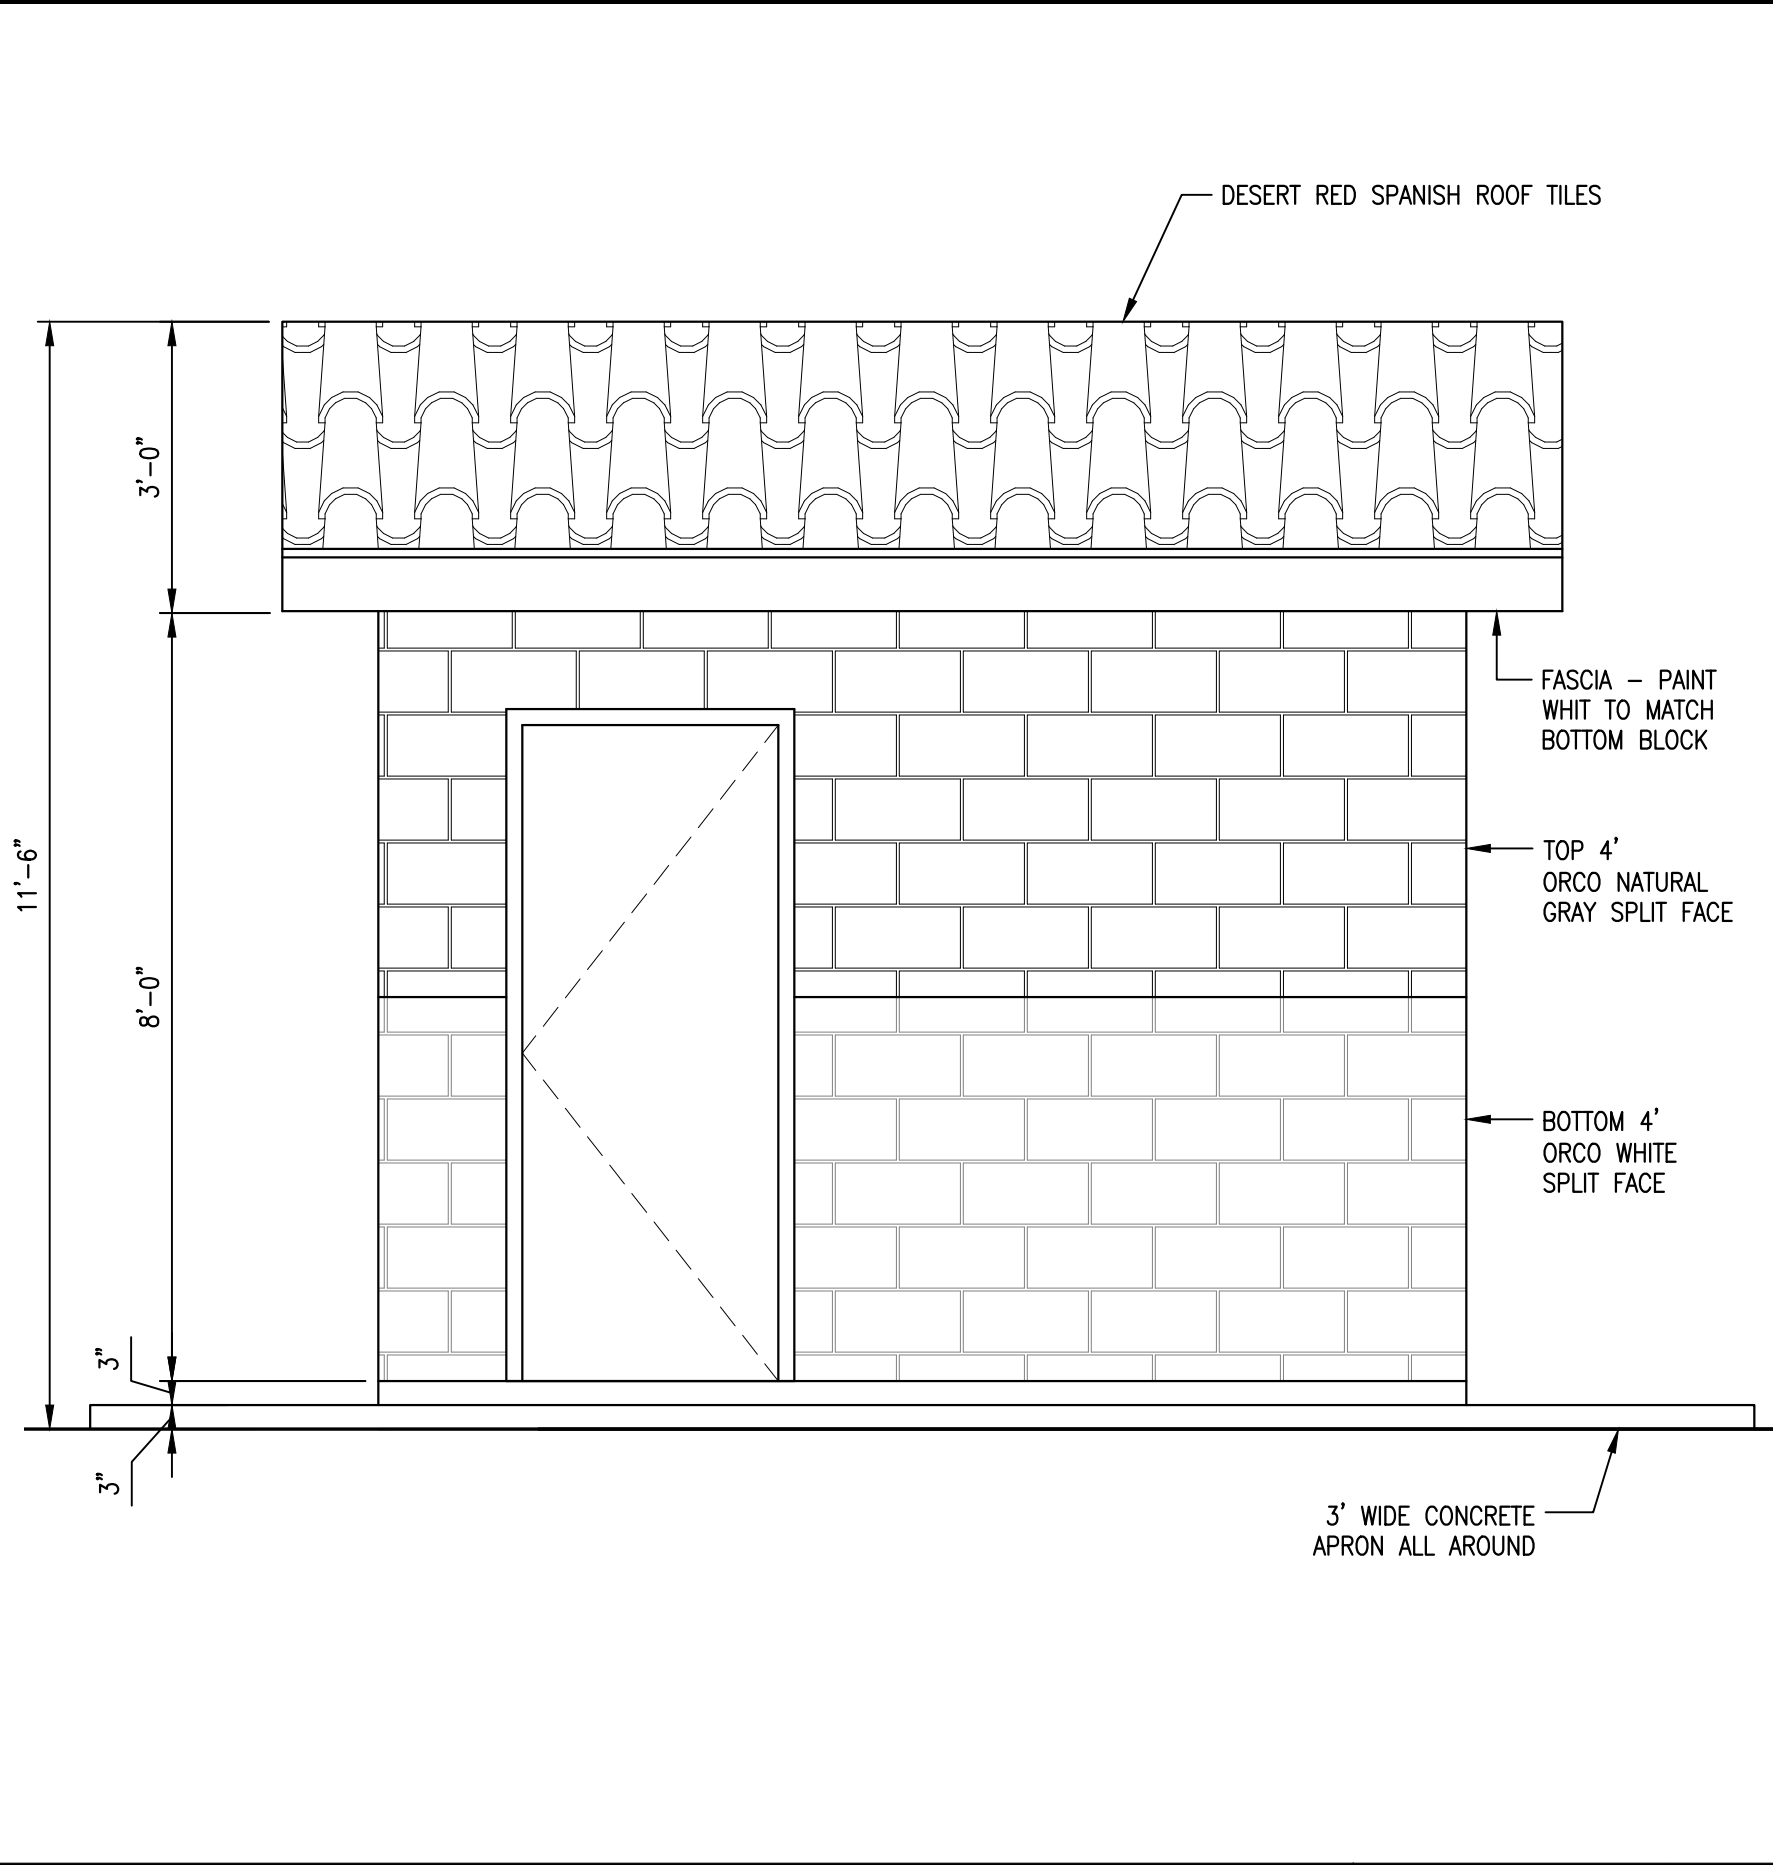


SIDE ELEVATION

SCALE:
1/2"=1'-0"



5

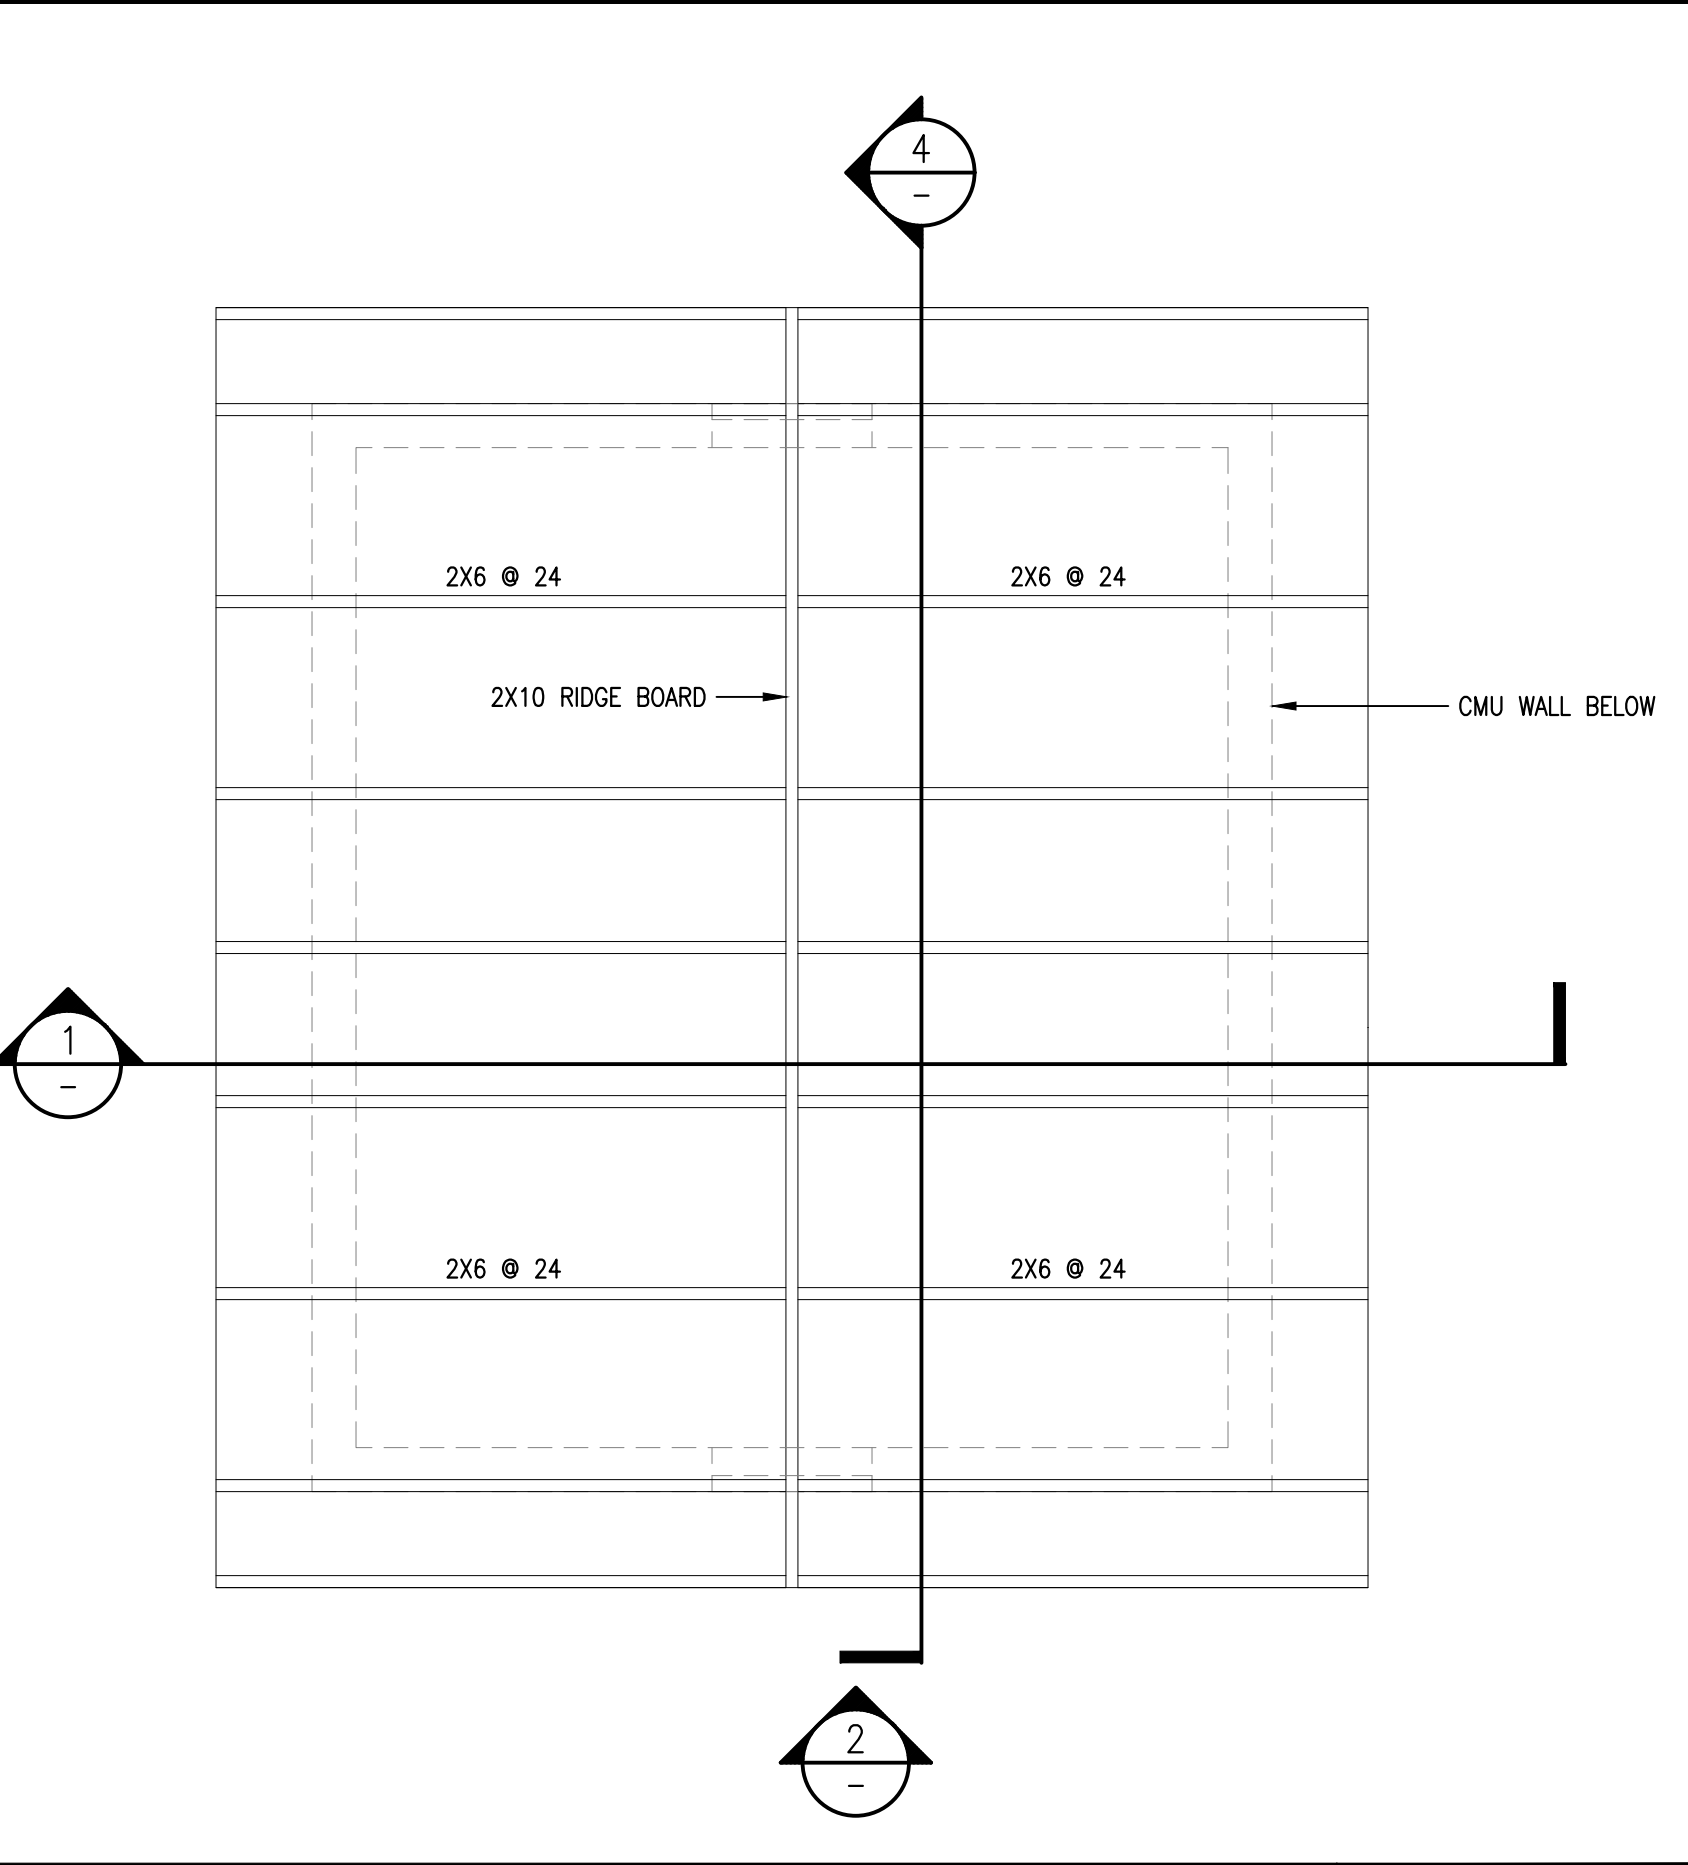

ROOF FRAMING PLAN

SCALE:
1/2"=1'-0"



6

dish
WIRELESS

5701 SOUTH SANTA FE DRIVE
LITTLETON, CO 80120

Butler
America

1511 E. ORANGETHORPE AVE., SUITE D
FULLERTON, CA 92631

CDG

22431 ANTONIO PKWY
SUITE B160-131
RANCHO SANTA MARGARITA CA 92688
dconnell@connelldesigngroup.com
949-306-4644



DATE STAMPED: 12/27/2024

IT IS A VIOLATION OF LAW FOR ANY PERSON,
UNLESS THEY ARE ACTING UNDER THE DIRECTION
OF A LICENSED PROFESSIONAL ENGINEER,
TO ALTER THIS DOCUMENT.

DRAWN BY: JPC CHECKED BY: JPC APPROVED BY: DC

RFDS REV #1 DATED 05/25/2023

CONSTRUCTION
DOCUMENTS

SUBMITTALS

REV	DATE	DESCRIPTION
8	09/12/2023	ISSUED FOR 100% CD
9	09/28/2023	ISSUED FOR 100% CD
10	10/11/2023	ISSUED FOR 100% CD
11	01/25/2024	ISSUED FOR 100% CD
12	02/22/2024	ISSUED FOR 100% CD
13	04/16/2024	REMOVED PG&E TRANSFORMER
14	12/27/2024	PLANNING COMMENTS

(VENDOR) PROJECT NUMBER

SFSF000890B


DISH WIRELESS PROJECT NUMBER
SFSF000890B

QUESADA CT.
ANTIOCH, CA 94509
LATTICE TOWER

SHEET TITLE
FOUNDATION / ROOF
PLAN & ELEVATIONS

SHEET NUMBER


S-1

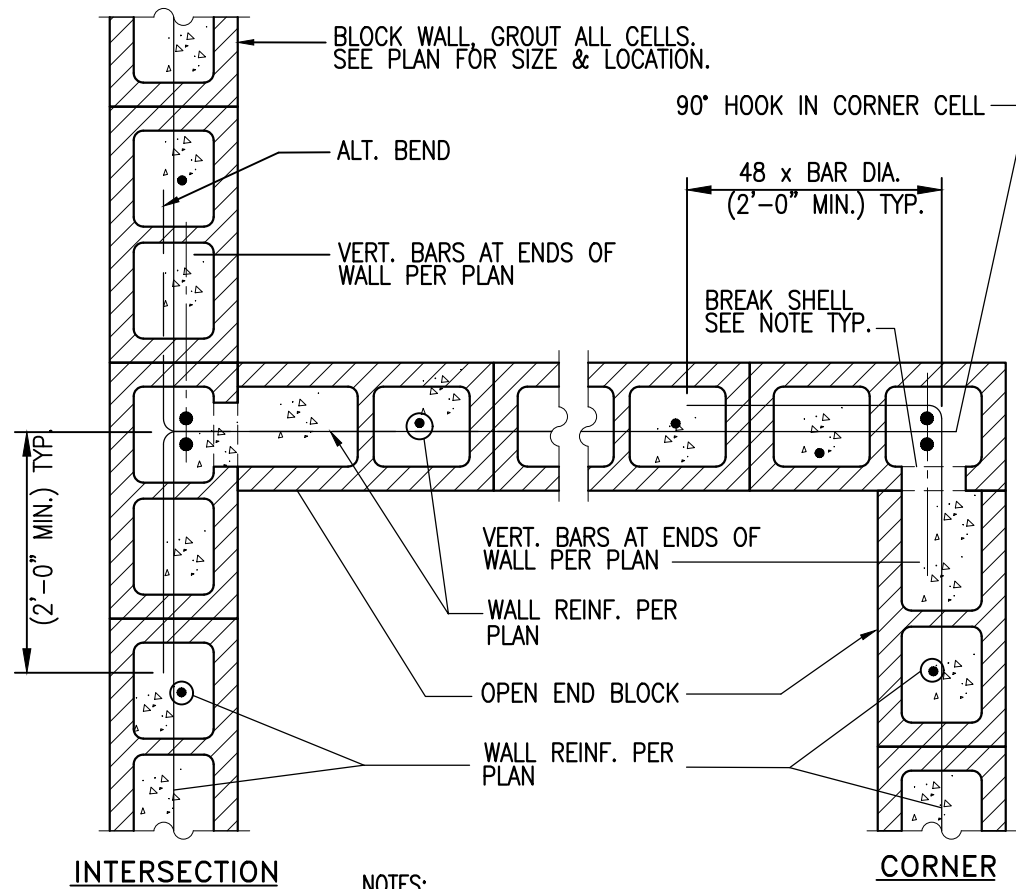

CMU @ CORNER/INTERSECTION

NO SCALE


1

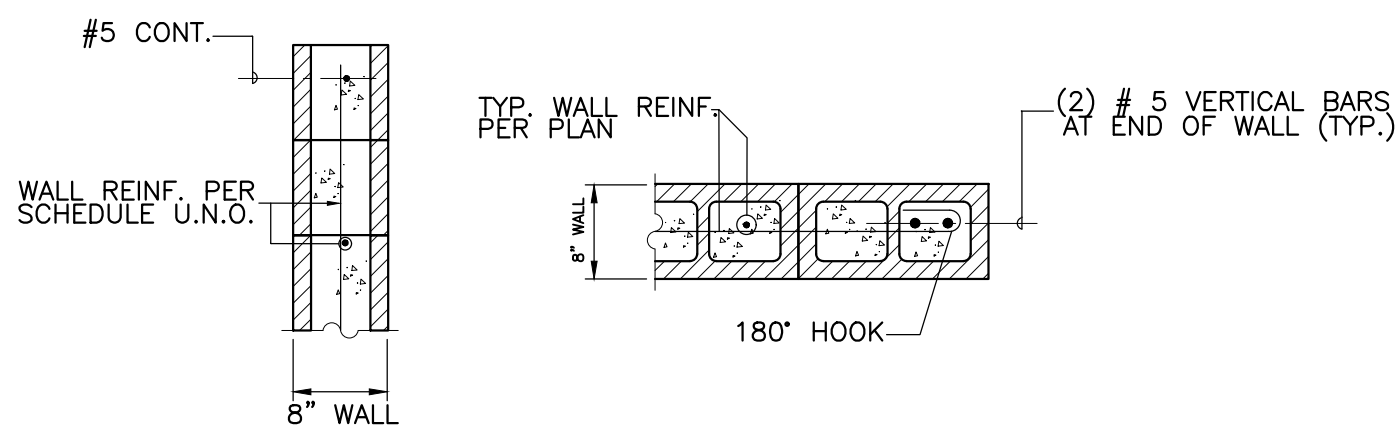

CMU DETAIL @ TOP / END

NO SCALE


2

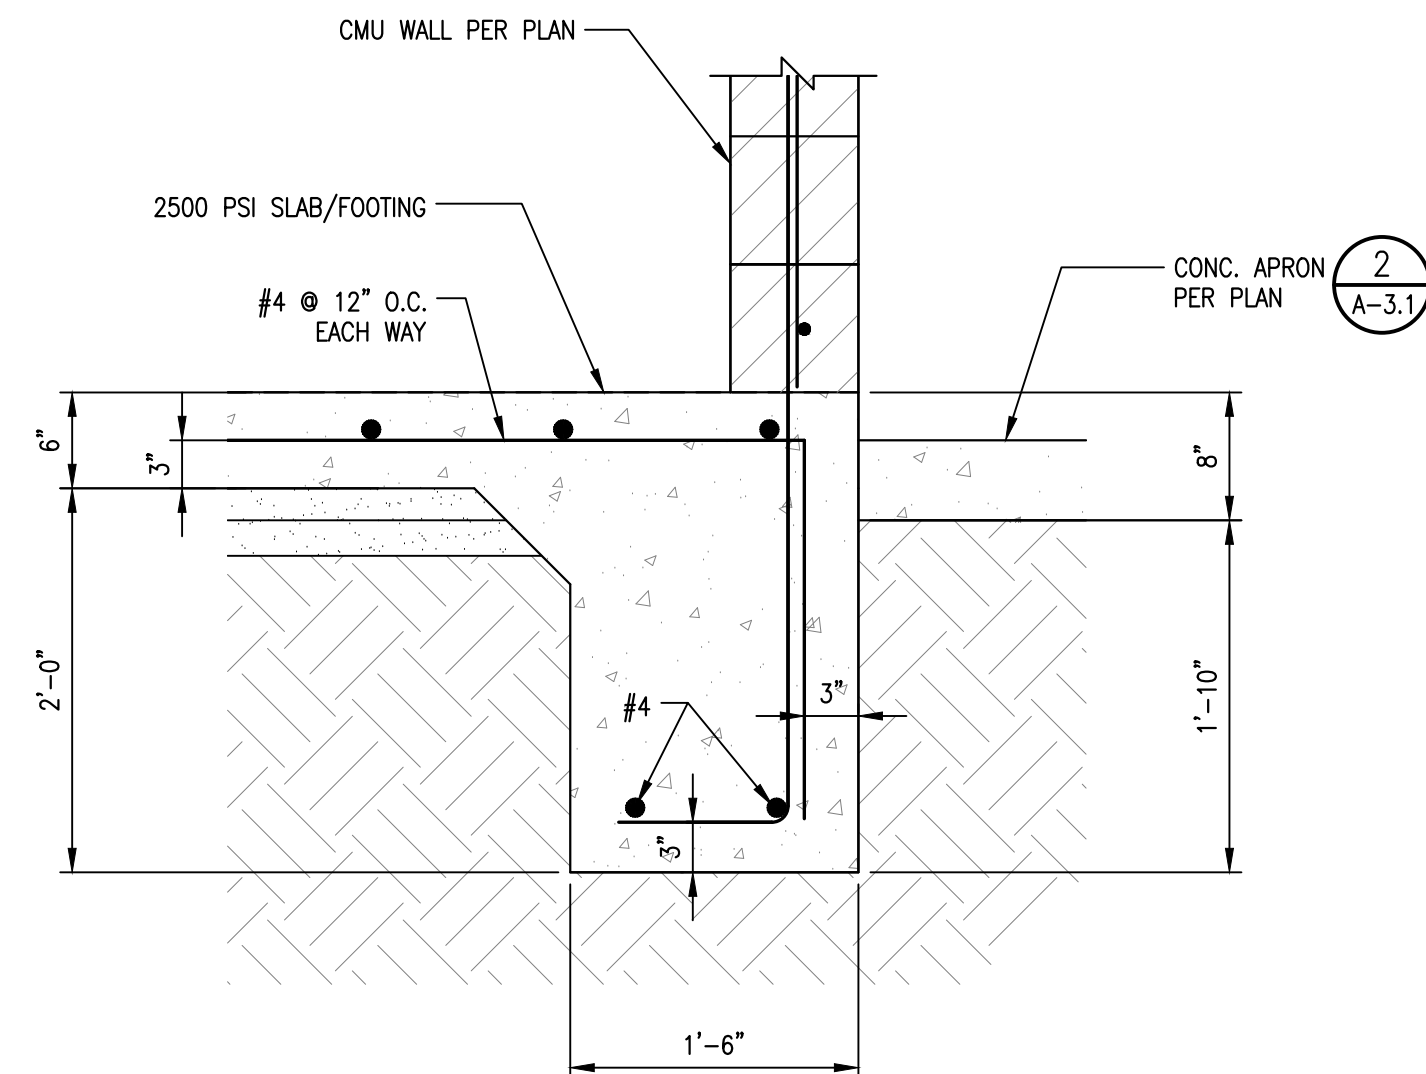

FOOTING DETAIL

NO SCALE


3

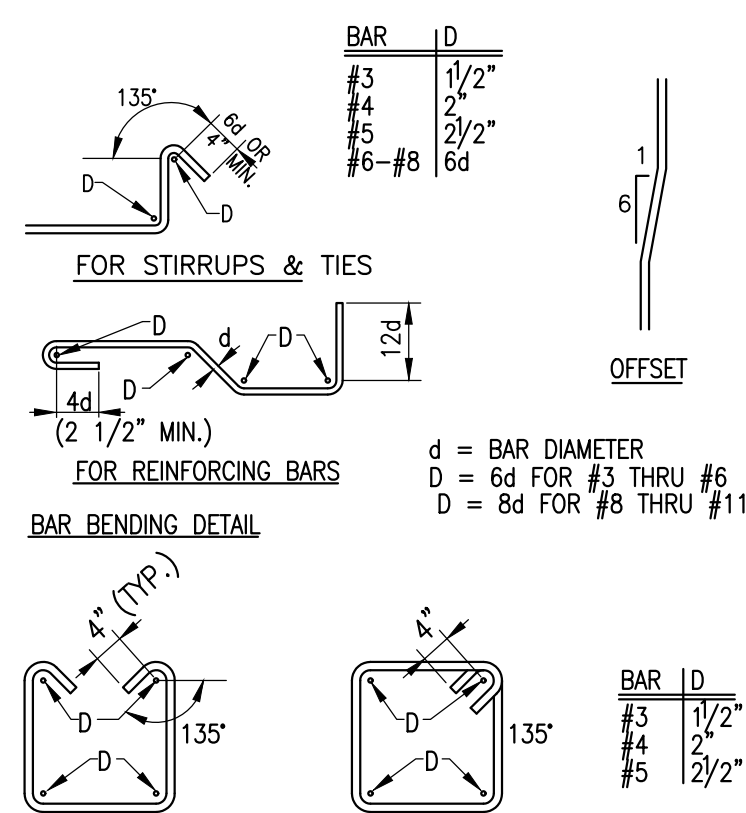

REBAR DETAIL

NO SCALE


4

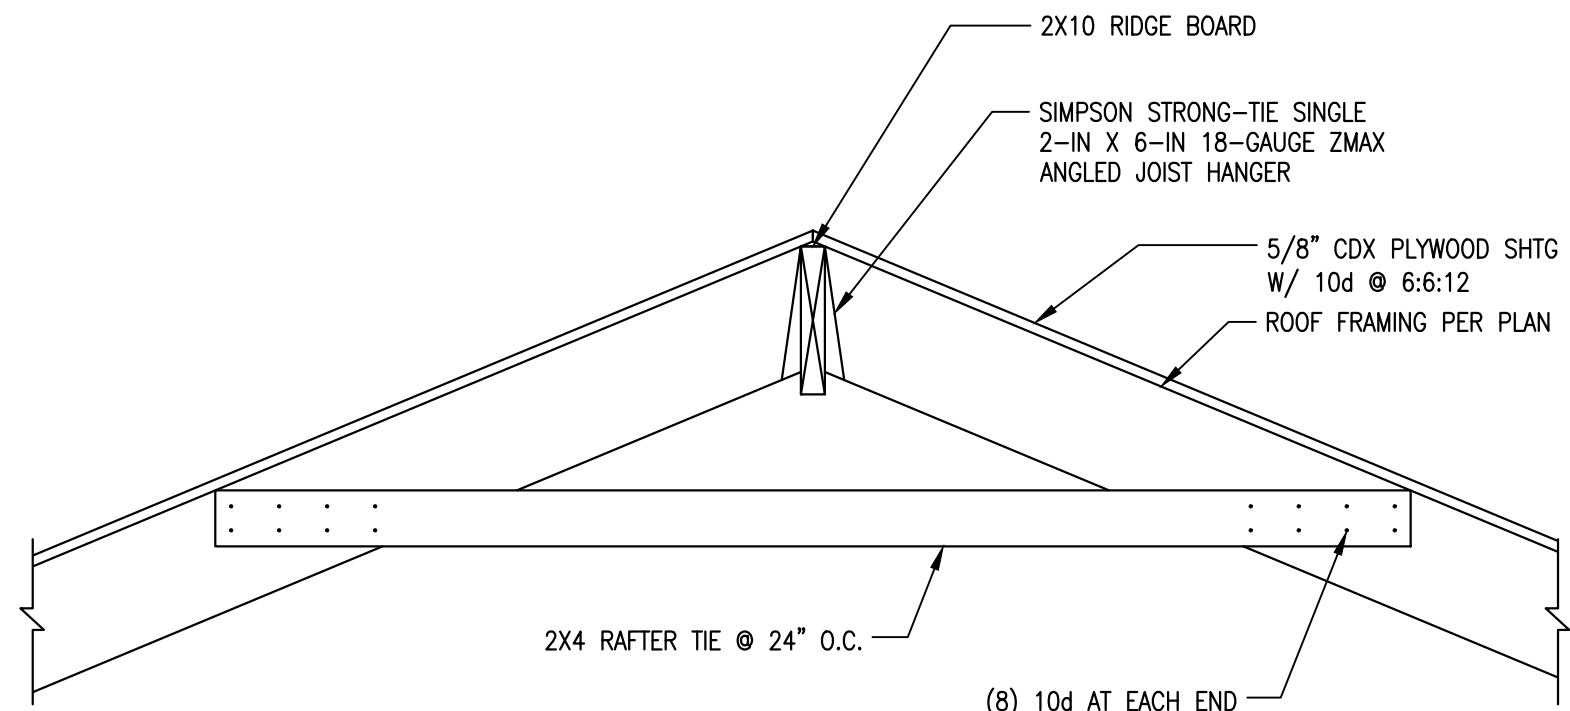

RIDGE DETAIL

NO SCALE

5

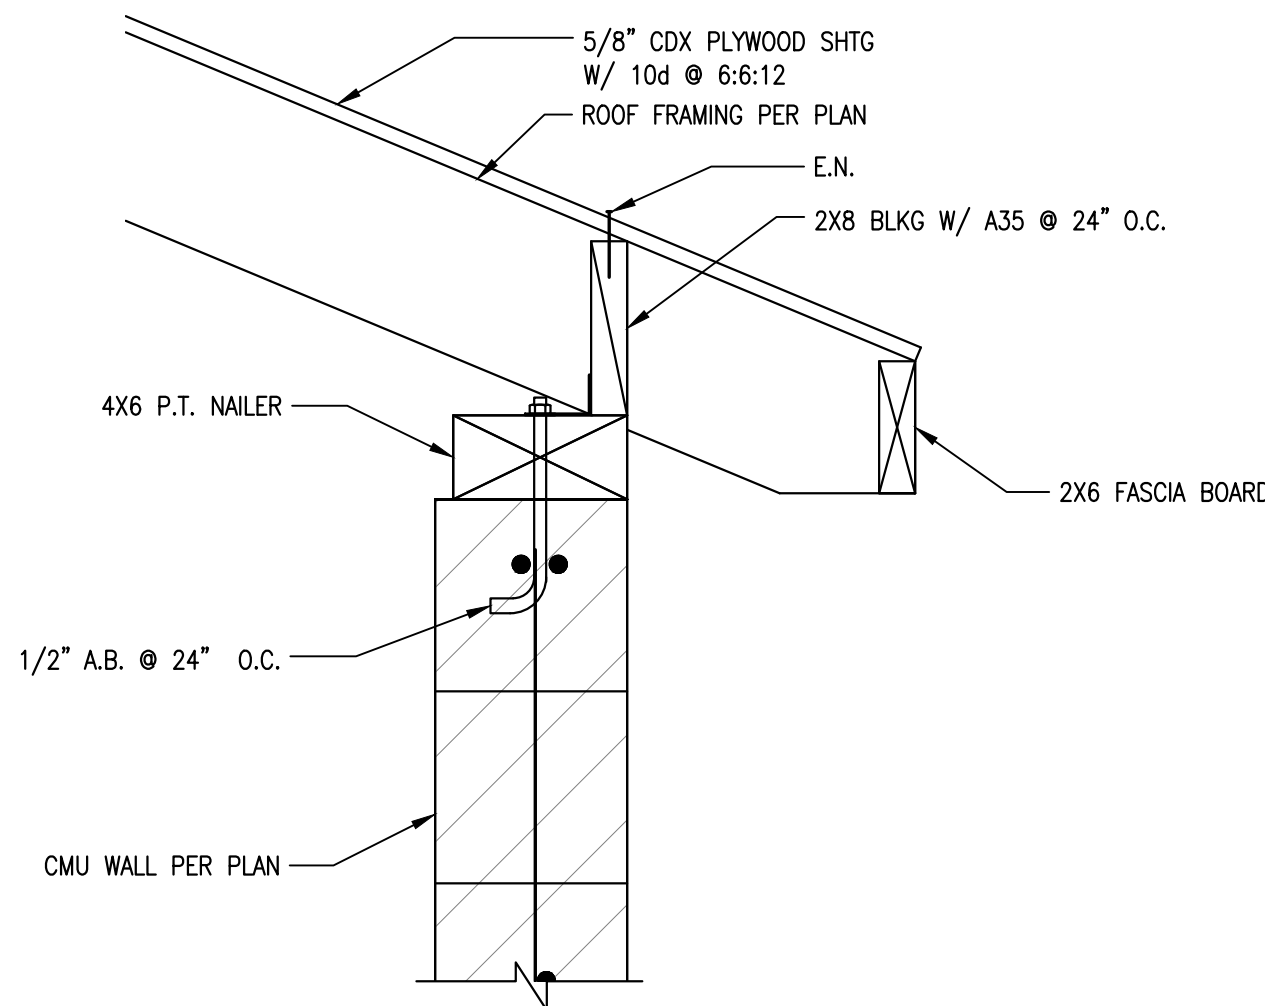


EAVE DETAIL

NO SCALE

6

	CONC. F'c P.S.I.	BAR SIZE									
		3	4	5	6	7	8	9	10	11	
HORIZONTALLY PLACED REINFORCING	2000	24	24	36	50	69	91	115	145	178	
	3000	24	29	36	46	63	82	104	132	165	
	4000	24	29	36	43	54	71	90	115	141	
MASONRY		24	24	30	36	42	48				


- NOTES :**
- ALL VERTICAL REINFORCING FOR COL., PIERS & WALLS SHALL BE DOWELED AS SHOWN EXCEPT SPECIFIC DETAILS ON DRAWINGS SHALL GOVERN IN CASES OF CONFLICT.
 - DOWELS SHALL BE THE SAME GRADE, SIZE AND NUMBER AS VERTICAL REINFORCING.

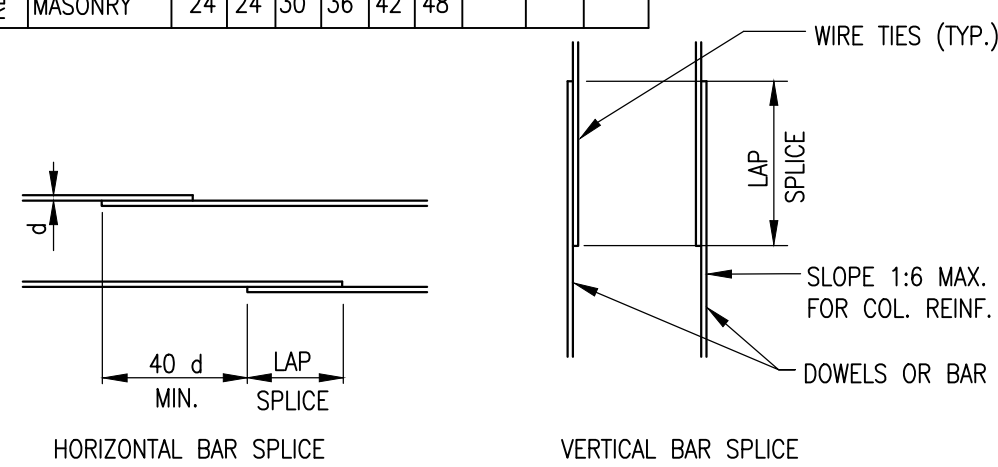

TYP. BAR LAP SPLICE

NO SCALE


7

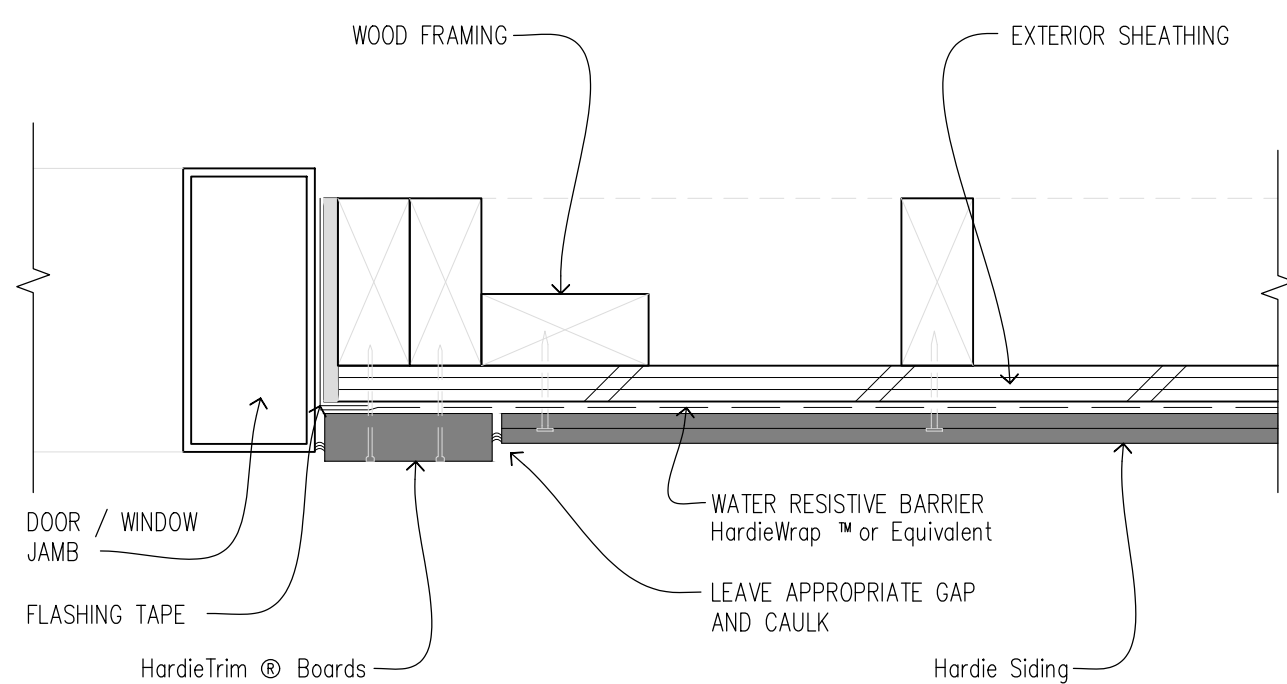

SIDING DETAIL

NO SCALE

8

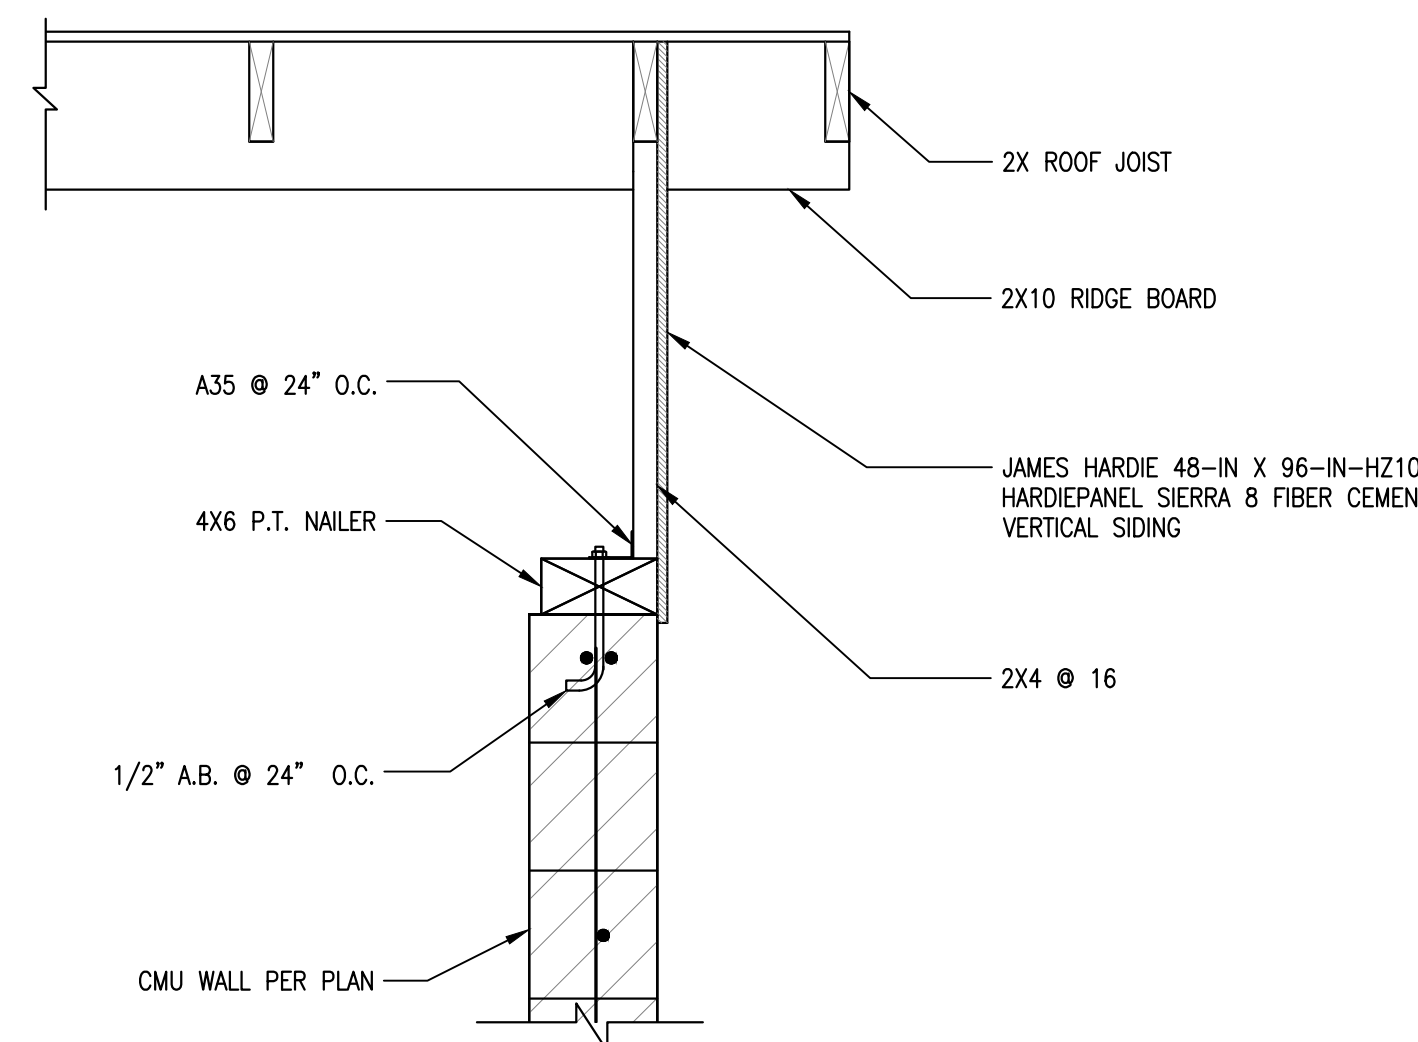

GABLE END DETAIL

NO SCALE

9

dish
WIRELESS

5701 SOUTH SANTA FE DRIVE
LITTLETON, CO 80120

Butler
America

1511 E. ORANGETHORPE AVE., SUITE D
FULLERTON, CA 92831

CDG

22431 ANTONIO PKWY
SUITE B160-131
RANCHO SANTA MARGARITA CA 92688
dconnell@connelldesigngroup.com
949-306-4644



IT IS A VIOLATION OF LAW FOR ANY PERSON,
UNLESS THEY ARE ACTING UNDER THE DIRECTION
OF A LICENSED PROFESSIONAL ENGINEER,
TO ALTER THIS DOCUMENT.

DRAWN BY: JPC CHECKED BY: JPC APPROVED BY: DC

RFDS REV #1 DATED 05/25/2023

CONSTRUCTION DOCUMENTS

SUBMITTALS

REV	DATE	DESCRIPTION
8	09/12/2023	ISSUED FOR 100% CD
9	09/28/2023	ISSUED FOR 100% CD
10	10/11/2023	ISSUED FOR 100% CD
11	01/25/2024	ISSUED FOR 100% CD
12	02/22/2024	ISSUED FOR 100% CD
13	04/16/2024	REMOVED PG&E TRANSFORMER
14	12/27/2024	PLANNING COMMENTS

(VENDOR) PROJECT NUMBER
SFSF000890B

DISH WIRELESS PROJECT NUMBER
SFSF000890B

QUESADA CT.
ANTIOCH, CA 94509
LATTICE TOWER

SHEET TITLE
SECTIONS
& DETAILS

SHEET NUMBER

S-2

GENERAL STRUCTURAL NOTES:

1. THE STRUCTURAL DRAWINGS SHALL BE USED IN CONJUNCTION WITH THE DRAWINGS OF ALL OTHER DISCIPLINES AND THE SPECIFICATIONS. THE CONTRACTOR SHALL VERIFY THE REQUIREMENTS OF OTHER TRADES AS TO SLEEVES, CHASES, HANGERS, INSERTS, ANCHORS, HOLES AND OTHER ITEMS TO BE PLACED OR SET IN THE STRUCTURAL WORK.
2. THE CONTRACTOR SHALL BE RESPONSIBLE FOR COMPLYING WITH ALL THE SAFETY PRECAUTIONS AND REGULATIONS DURING THE WORK. THE ENGINEER WILL NOT ADVISE ON NOR ISSUE DIRECTION AS TO SAFETY PRECAUTIONS AND PROGRAMS.
3. THE STRUCTURAL DRAWINGS HEREIN REPRESENT THE FINISHED STRUCTURE. THE CONTRACTOR SHALL PROVIDE ALL TEMPORARY GUYING AND BRACING REQUIRED TO ERECT AND HOLD THE STRUCTURE IN PROPER ALIGNMENT UNTIL ALL STRUCTURAL WORK AND CONNECTIONS HAVE BEEN COMPLETED. THE INVESTIGATION, DESIGN, SAFETY, ADEQUACY AND INSPECTION AND ERECTION OF BRACING, SHORING, TEMPORARY SUPPORTS, ETC. IS THE SOLE RESPONSIBILITY OF THE CONTRACTOR.
4. THE ENGINEER SHALL NOT BE RESPONSIBLE FOR THE METHODS, TECHNIQUES AND SEQUENCES OF PROCEDURES TO PERFORM THE WORK. THE SUPERVISION OF THE WORK IS THE SOLE RESPONSIBILITY OF THE CONTRACTOR.
5. DRAWINGS INDICATE GENERAL AND TYPICAL DETAILS OF CONSTRUCTION. WHERE CONDITIONS ARE NOT SPECIFICALLY SHOWN, SIMILAR DETAILS OF CONSTRUCTION ARE TO BE USED, SUBJECT TO THE APPROVAL OF THE ENGINEER.
6. ALL STRUCTURAL SYSTEMS WHICH ARE TO BE COMPOSED OF COMPONENTS TO BE FIELD ERECTED SHALL BE SUPERVISED BY THE SUPPLIER DURING MANUFACTURING, DELIVERY, HANDLING, STORAGE AND ERECTION IN ACCORDANCE WITH SUPPLIERS INSTRUCTIONS AND REQUIREMENTS.
7. LOADING APPLIED TO THE STRUCTURE DURING THE PROCESS OF CONSTRUCTION SHALL NOT EXCEED THE SAFE LOAD-CARRYING CAPACITY OF THE STRUCTURAL MEMBERS. THE LIVE LOADING USED IN THE DESIGN OF THIS STRUCTURE ARE INDICATED IN THE "DESIGN CRITERIA NOTES". DO NOT APPLY ANY CONSTRUCTION LOADS UNTIL STRUCTURAL FRAMING IS PROPERLY CONNECTED TOGETHER AND UNTIL ALL TEMPORARY BRACING IS IN PLACE.
8. ALL ASTM AND OTHER REFERENCES ARE PER THE LATEST EDITIONS OF THESE STANDARDS, UNLESS OTHERWISE NOTED.
9. SHOP DRAWINGS AND OTHER ITEMS SHALL BE SUBMITTED TO THE ENGINEER FOR REVIEW PRIOR TO FABRICATION. ALL SHOP DRAWINGS SHALL BE REVIEWED BY THE GENERAL CONTRACTOR BEFORE SUBMITTAL. THE ENGINEERS REVIEW IS TO BE FOR CONFORMANCE WITH THE DESIGN CONCEPT AND GENERAL COMPLIANCE WITH THE RELEVANT CONTRACT DOCUMENTS. THE ENGINEERS REVIEW DOES NOT RELIEVE THE CONTRACTOR OF THE SOLE RESPONSIBILITY TO REVIEW, CHECK AND COORDINATE THE SHOP DRAWINGS PRIOR TO SUBMISSION. THE CONTRACTOR REMAINS SOLELY RESPONSIBLE FOR THE ERRORS AND OMISSIONS ASSOCIATED WITH THE PREPARATION OF SHOP DRAWINGS AS THEY PERTAIN TO MEMBER SIZES, DETAILS, DIMENSIONS, ETC.
10. SUBMIT SHOP DRAWINGS IN THE FORM OF TWO HALF-SIZE PRINTS OR ELECTRONICALLY. IN NO CASE SHALL REPRODUCTION OF THE CONTRACT DRAWINGS BE USED AS SHOP DRAWINGS. AS A MINIMUM, SUBMIT THE FOLLOWING ITEMS FOR REVIEW.
 - A. CONCRETE MIX DESIGN(S)
 - B. REINFORCING STEEL SHOP DRAWINGS.
 - C. STRUCTURAL STEEL SHOP DRAWINGS.
 - D. STEEL JOIST / GIRDER SHOP DRAWINGS.
 - E. METAL DECKING SHOP DRAWINGS.
 - F. PRE-MANUFACTURED WOOD SYSTEM / TRUSS SHOP DRAWINGS (SEE NOTES)
 - G. PRE-ENGINEERED METAL BUILDING SYSTEM (SEE NOTES)OTHER SUBMITTALS MAY BE REQUIRED FOR THE "SCHEDULE OF SPECIAL INSPECTIONS" OR THE SEPARATE NOTES CONTAINED HEREIN.
11. IN ACCORDANCE WITH CHAPTER 17 OF THE 2022 CBC, SPECIAL INSPECTIONS WILL BE REQUIRED FOR THIS PROJECT. THE CONTRACTOR SHALL NOTIFY THE SPECIAL INSPECTOR AT LEAST 48 HOURS IN ADVANCE FOR WORK THAT WILL REQUIRE INSPECTION OR TESTING.
12. UNLESS OTHERWISE INDICATED, ALL ITEMS NOTED TO BE DEMOLISHED SHALL BECOME THE CONTRACTORS PROPERTY AND BE REMOVED FROM THE SITE.
13. CONTRACTORS SHALL VISIT THE SITE PRIOR TO BID TO ASCERTAIN CONDITIONS WHICH MAY ADVERSELY AFFECT THE WORK OR COST THEREOF.

CONCRETE:

1. CONCRETE MIXES SHALL BE DESIGNED BY A QUALIFIED TESTING LABORATORY AND REVIEWED BY THE ENGINEER. MINIMUM COARSE AGGREGATE SIZE IS 1/2 INCH.
2. CEMENT SHALL CONFORM TO ASTM C150.
3. ADMIXTURES MAY BE USED WITH PRIOR APPROVAL OF THE ENGINEER. ADMIXTURES USED TO INCREASE THE WORKABILITY OF THE CONCRETE SHALL NOT BE CONSIDERED TO REDUCE THE SPECIFIED MIN. CEMENT CONTENT. (CALCIUM CHLORIDE SHALL NOT BE USED.)
4. ALL CONCRETE TO BE HARDROCK WITH THE FOLLOWING 28 DAY ULTIMATE COMPRESSIVE STRENGTH (F'c) : 3000 PSI.
5. READY MIX CONCRETE SHALL CONFORM TO ASTM-C94
6. PLACEMENT OF CONCRETE SHALL CONFORM TO ACI STANDARD 304 AND PROJECT SPECIFICATIONS. ALL CONCRETE SURFACES AGAINST WHICH CONCRETE IS TO BE PLACED SHALL BE THOROUGHLY CLEANED. LAITANCE AND STANDING WATER SHALL BE REMOVED.
7. IF COLUMN AND WALL CONCRETE IS PLACE WITH FLOOR, TWO HOURS MUST ELAPSE BETWEEN END OF COLUMN OR WALL PLACEMENT AND BEGINNING OF FLOOR PLACEMENT.
8. ALL REINFORCING BARS, ANCHOR BOLTS AND OTHER CONCRETE INSERTS SHALL BE WELL SECURED IN POSITION PRIOR TO PLACING CONCRETE.
9. REINFORCING STEEL SHALL HAVE A MINIMUM CONCRETE COVER AS FOLLOWS (UNLESS OTHERWISE NOTED):

A- CONCRETE AGAINST EARTH (UNFORMED)	3 IN.
B- CONCRETE AGAINST EARTH (FORMED OR EXPOSED TO WEATHER):	
BARS #6 & LARGER	2 IN.
BARS #5 & SMALLER	1-1/2 IN.
C- CONCRETE NOT EXPOSED TO WEATHER OR IN CONTACT WITH EARTH:	
SLABS & WALLS (#11 BARS & SMALLER)	3/4 IN.
BEAMS, COLUMNS (TIES, STIRRUPS, SPIRALS)	1-1/2 IN.
UNPROTECTED COLUMNS	2-1/2 IN.
10. CONDUIT OR PIPE SIZE (O.D.) SHALL NOT EXCEED 30 PERCENT OF SLAB THICKNESS AND SHALL BE PLACED BETWEEN TOP AND BOTTOM REINFORCING, UNLESS SPECIFICALLY DETAILED OTHERWISE. CONCENTRATION OF CONDUITS OR PIPES SHALL BE AVOIDED EXCEPT WHERE DETAILED OPENINGS ARE PROVIDED.
11. PROJECTING CORNERS OF BEAMS, WALLS, COLUMNS, ETC., SHALL BE FORMED WITH A 3/4 IN. CHAMFER, UNLESS OTHERWISE NOTED ON ARCHITECTURAL DRAWINGS.
12. PROVIDE SLEEVES FOR PLUMBING AND ELECTRICAL OPENINGS IN CONCRETE BEFORE PLACING. CORING IN CONCRETE IS NOT PERMITTED EXCEPT AS SHOWN. NOTIFY THE STRUCTURAL ENGINEER IN ADVANCE OF CONDITIONS NOT SHOWN ON THE DRAWINGS.
13. CURING COMPOUNDS USED ON CONCRETE THAT IS TO RECEIVE A RESILIENT TILE FINISH SHALL BE APPROVED BY THE TILE MANUFACTURER BEFORE USE.

CONCRETE MASONRY UNITS (CMU)


1. MASONRY CONSTRUCTION SHALL CONFORM TO THE REQUIREMENTS OF THE "SPECIFICATIONS FOR MASONRY STRUCTURES" (ACI 530) AND THE 2022 CALIFORNIA BUILDING CODE.
2. HOLLOW LOAD BEARING MASONRY UNITS SHALL CONFORM TO ASTM C-90, GRADE N-1 AND BE MADE WITH NORMAL WEIGHT AGGREGATE. THE MINIMUM COMPRESSIVE STRENGTH (F'm) SHALL BE 1550 PSI AT 28 DAYS, AS PERMITTED BY THE UNIT STRENGTH METHOD OF ACI 530.1.
3. FILL ALL CELLS SOLIDLY WITH GROUT. GROUT SHALL CONFORM TO ASTM C-476 AND SHALL OBTAIN A MIN 28 DAY COMPRESSIVE STRENGTH OF 2500 PSI.
4. REINFORCING STEEL SHALL BE IN ACCORDANCE WITH ASTM A-615 GRADE 60. SHOP FABRICATE REINFORCING BARS WHICH ARE SHOWN TO BE HOOKED OR BENT. PROVIDE MINIMUM LAP OF 48 X BAR DIAMETER AT ALL SPLICES UNLESS INDICATED OTHERWISE.
5. MORTAR SHALL CONFORM TO ASTM C-270, TYPE S. ALL MORTAR SHALL MEET THE "PROPORTION SPECIFICATION" OF ASTM A-270 AND BE MADE WITH PORTLAND CEMENT/LIME (NON AIR ENTRAINED)
6. PROVIDE REBAR DOWELS FROM FOUNDATIONS TO MATCH VERTICAL REINFORCEMENT SIZE AND SPACING. DOWELS SHALL HAVE STANDARD 90° HOOKS AND LAP WITH THE FIRST LIFT OF REINFORCING.
7. THE MASONRY CONTRACTOR SHALL PROVIDE ALL REQUIRED TEMPORARY BRACING DURING CONSTRUCTION.
8. SPECIAL INSPECTION REQUIRED FOR ALL CMU CONSTRUCTION.

FOUNDATION:

1. FOUNDATION DESIGN BASED ON SOILS VALUES FROM THE 2022 CBC A GEOTECHNICAL REPORT HAS NOT BEEN PERFORMED
2. CONTRACTOR TO PROVIDE FOR DE-WATERING OF EXCAVATIONS FROM EITHER SURFACE, GROUND, OR SEEPAGE WATER.
3. CONTRACTOR SHALL PROVIDE FOR DESIGN AND INSTALLATION OF ALL CRIBBING, SHEATHING, AND SHORING REQUIRED TO SAFELY RETAIN THE EARTH BANKS.
4. FOOTING ELEVATIONS SHOWN ARE FOR BIDDING PURPOSES ONLY AND ARE ASSUMED TO BE IN SUITABLE BEARING MATERIALS. THE ACTUAL ADEQUACY OF THE BEARING MATERIAL SHALL BE DETERMINED BY GEOTECHNICAL ENGINEER PRIOR TO PLACING OF REINFORCING AND CONCRETE. FOOTING ELEVATIONS, IF NECESSARY, SHALL BE LOWERED AS DIRECTED BY GEOTECHNICAL ENGINEER.
5. ALL EXCAVATIONS SHALL BE PROPERLY BACKFILLED. DO NOT PLACE BACKFILL BEHIND RETAINING WALLS BEFORE CONCRETE HAS ATTAINED FULL DESIGN STRENGTH. CONTRACTOR SHALL BRACE OR PROTECT ALL BUILDING AND PIT WALLS BELOW GRADE FROM LATERAL LOADS UNTIL SUPPORTING FLOORS ARE IN PLACE AND HAVE ATTAINED FULL STRENGTH.
6. FOOTING BACKFILL AND UTILITY TRENCH BACKFILL WITHIN BUILDING AREA SHALL BE MECHANICALLY COMPACTED IN LAYERS TO THE APPROVAL OF THE GEOTECHNICAL ENGINEER. FLOODING WILL NOT BE PERMITTED.
7. ALL ABANDONED FOOTINGS, UTILITIES, ETC. THAT INTERFERE WITH NEW CONSTRUCTION SHALL BE REMOVED.
8. BOTTOM OF DRILLED CAISSONS SHALL BE IN SUITABLE FORMATIONAL MATERIAL, AS RECOMMENDED AND DETERMINED IN FIELD BY GEOTECHNICAL ENGINEER. BOTTOM OF EACH CAISSON SHALL BE INSPECTED BY GEOTECHNICAL ENGINEER BEFORE FILLING IT WITH CONCRETE.
9. FOOTING ELEVATIONS SHOULD BE LOCATED SUCH THAT THE BASES OF THE FOUNDATIONS ARE A MINIMUM HORIZONTAL DISTANCE OF FIVE FEET FROM THE FACE OF THE SLOPE (IN EXISTING FORMATIONAL SOILS OR APPROVED RECOMPACTED FILL).

REINFORCING STEEL:


1. DETAILING, FABRICATION AND ERECTION OF REINFORCING BARS (UNLESS OTHERWISE NOTED) MUST FOLLOW THE ACI MANUAL OF STANDARD PRACTICE FOR DETAILING REINFORCED CONCRETE STRUCTURES ACI 315, LATEST EDITION.
2. REINFORCING BARS SHALL CONFORM TO THE REQUIREMENTS OF ASTM A615 OR A706 (DEFORMED BARS). NO. 3 BARS - GRADE 40, ALL OTHERS - GRADE 60. REINFORCING TO BE WELDED SHALL CONFORM TO A706.
3. ALL REINFORCING BAR BENDS SHALL BE MADE COLD.
4. ALL WELDING OF MILD STEEL SHALL BE DONE IN ACCORDANCE WITH THE LATEST AWS SPECIFICATIONS.
5. WELDED WIRE FABRIC SHALL CONFORM TO ASTM A185.
6. MINIMUM LAP OF WELDED WIRE FABRIC SHALL BE 6" OR ONE FULL MESH PLUS 2", WHICHEVER IS GREATER.

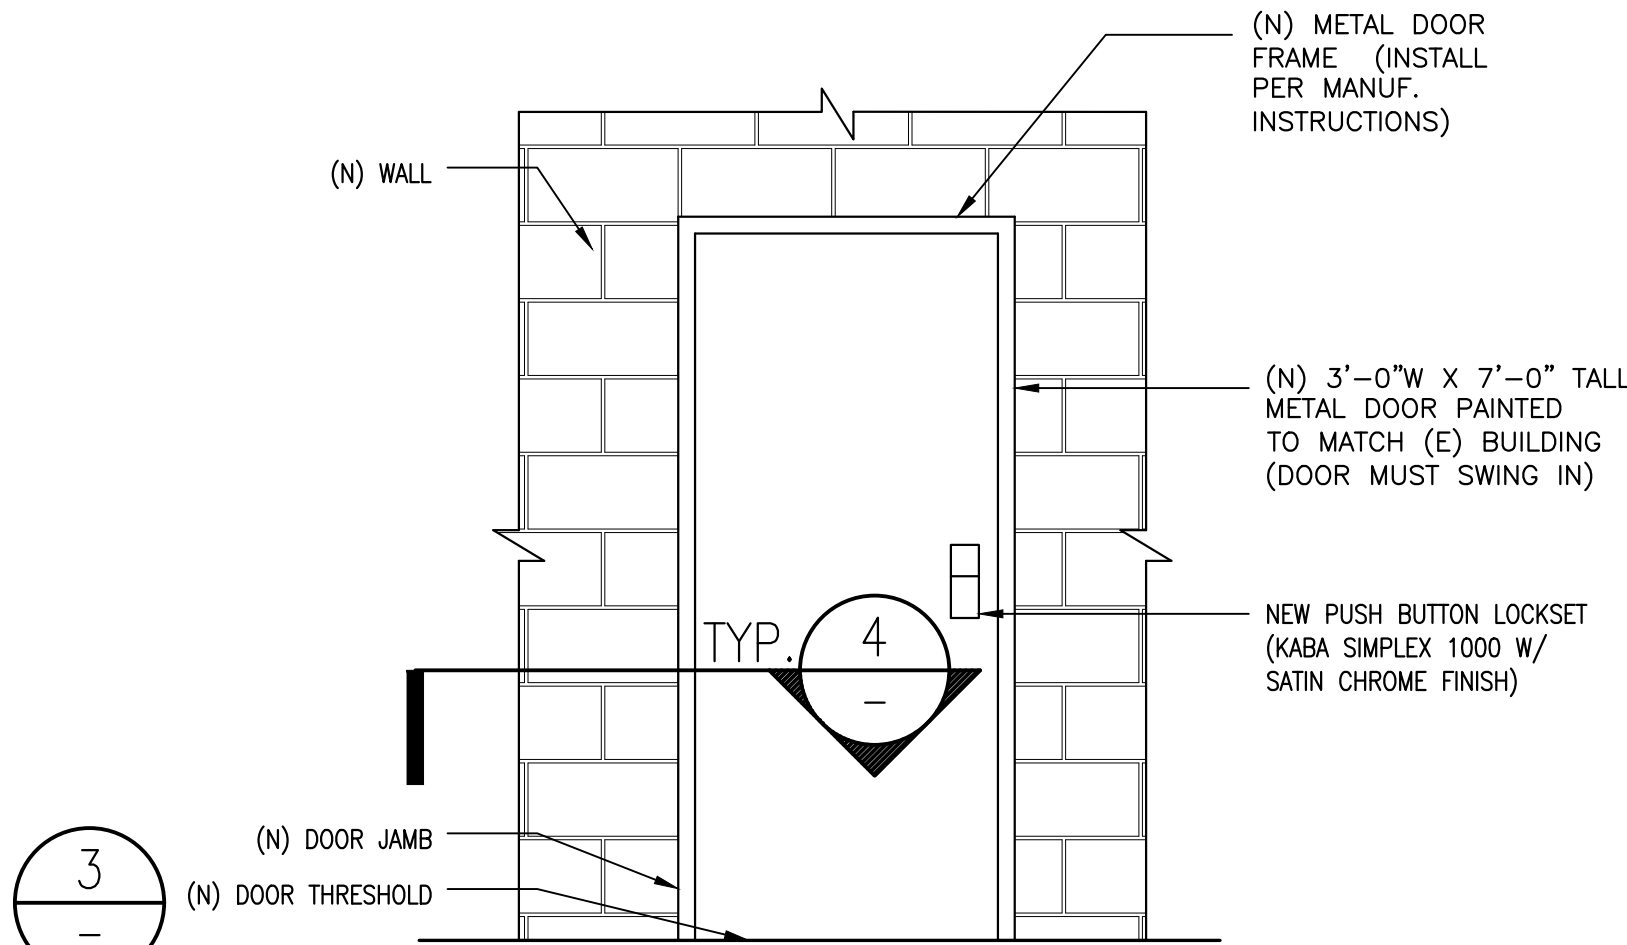

ACCESS DOOR DETAIL

NO SCALE


2

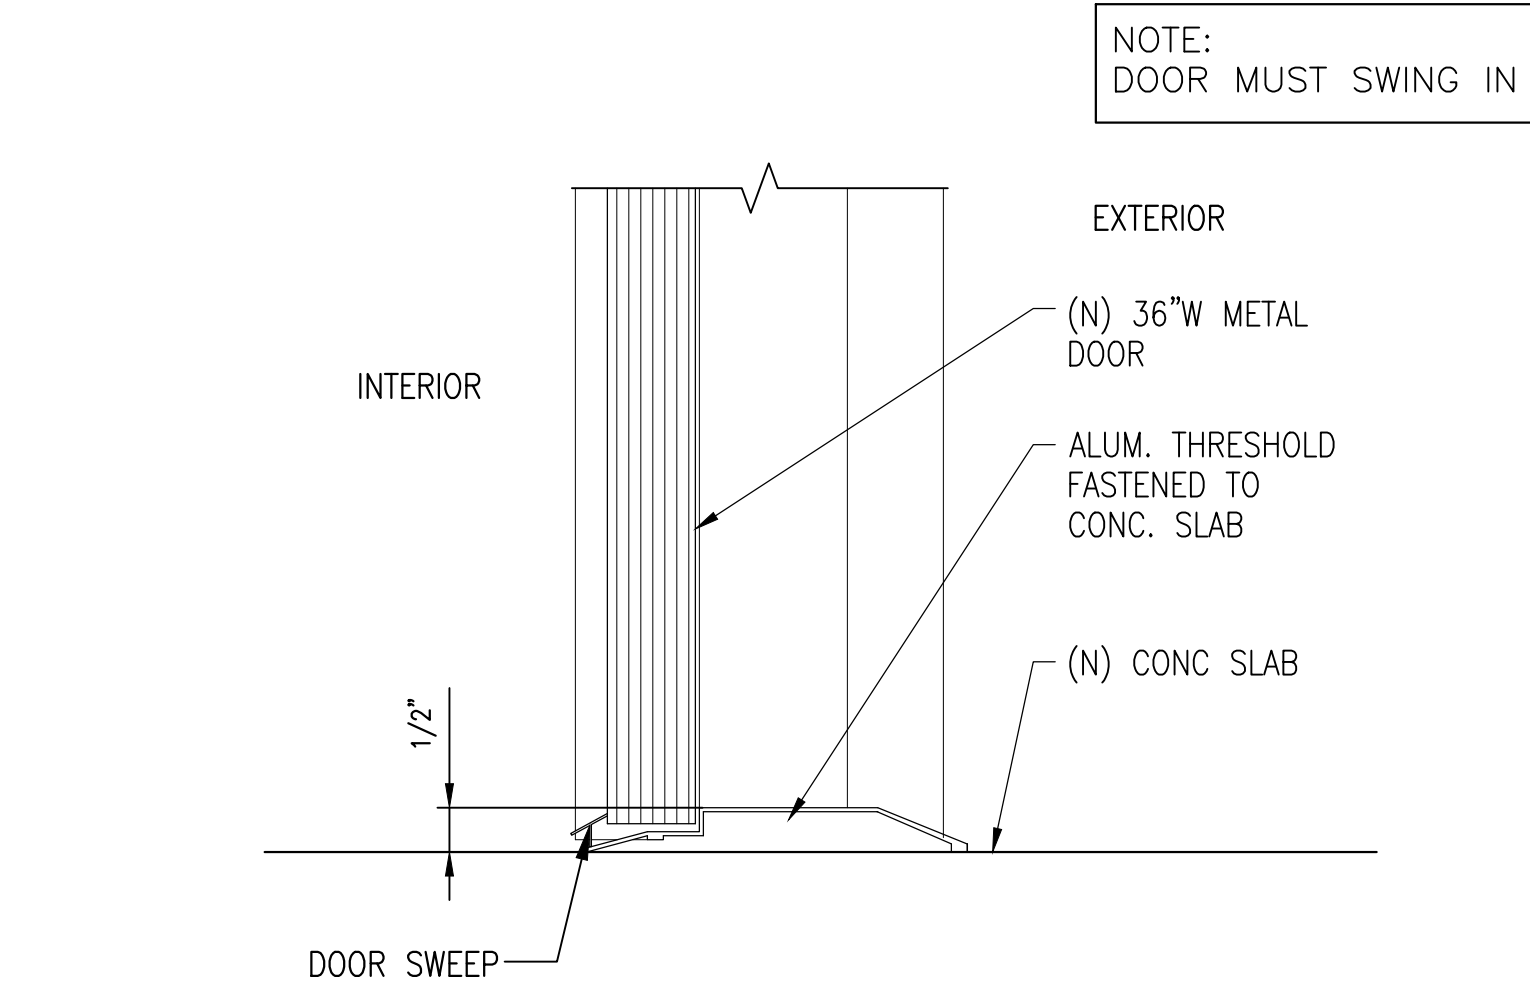

DOOR THRESHOLD

NO SCALE

3

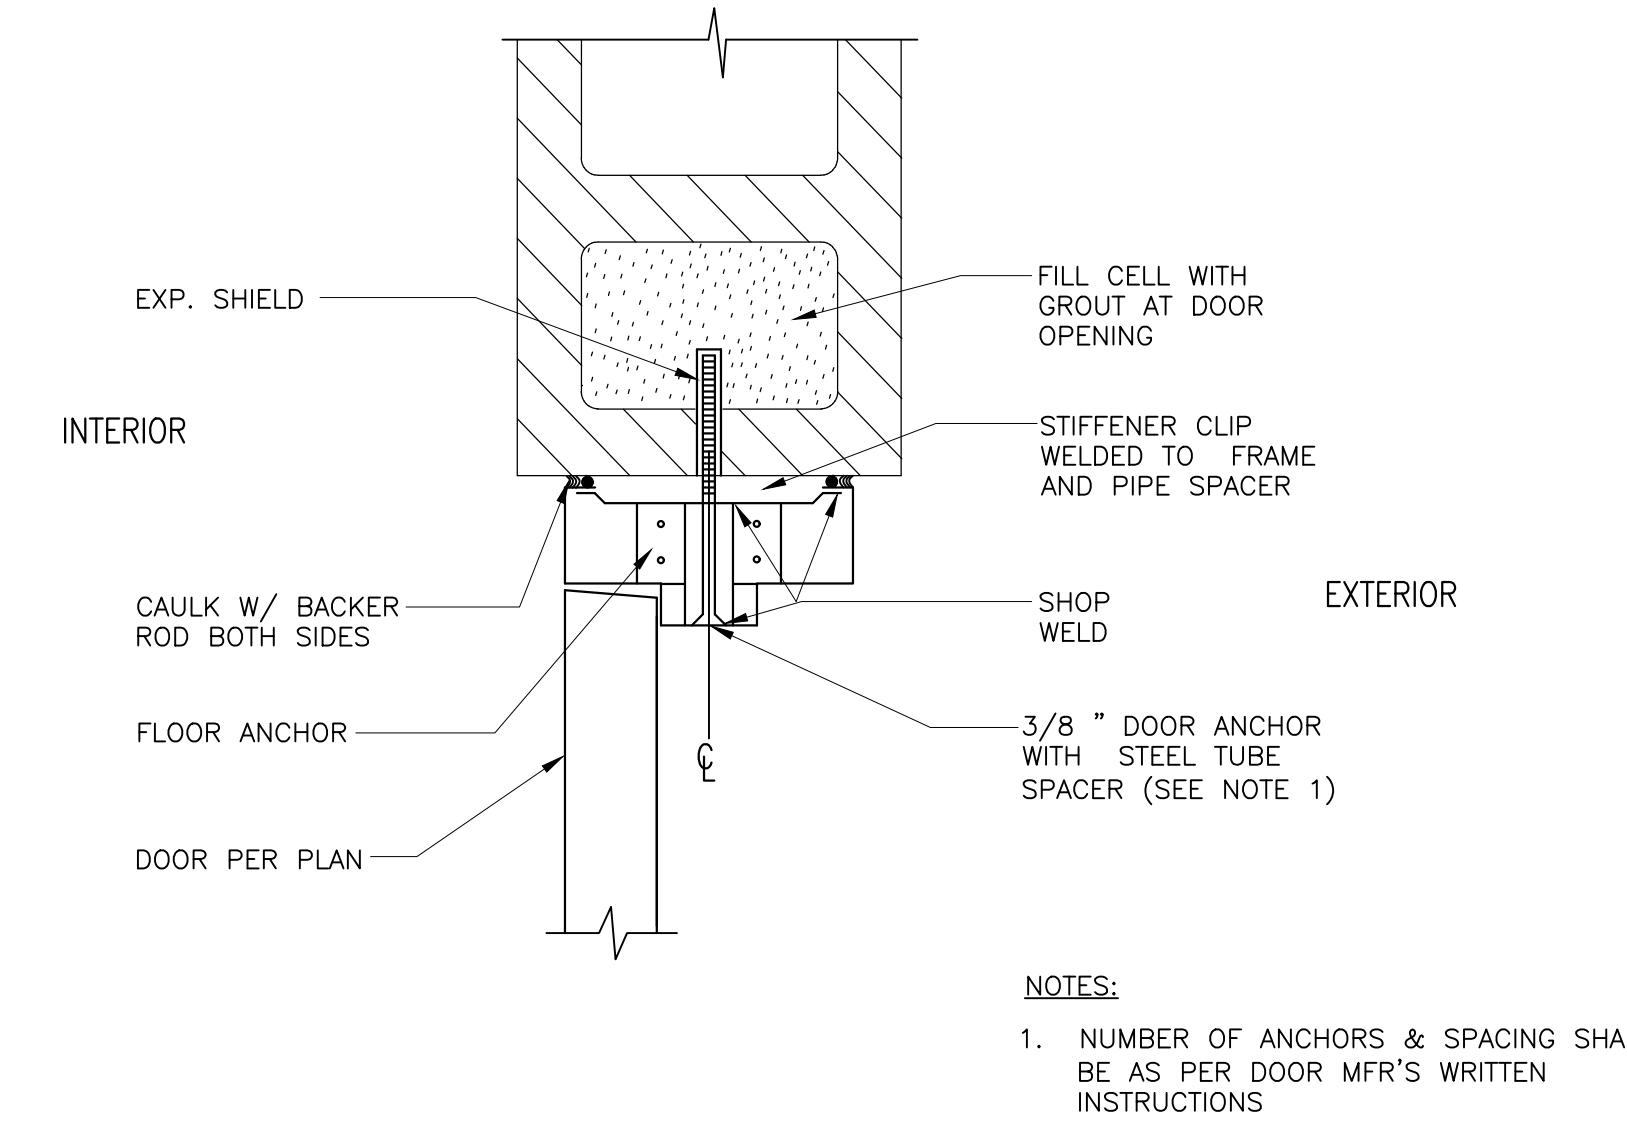

DOOR JAMB

NO SCALE

4

STRUCTURAL NOTES

NO SCALE

1

dish
WIRELESS

5701 SOUTH SANTA FE DRIVE
LITTLETON, CO 80120

Butler
America

1511 E. ORANGETHORPE AVE., SUITE D
FULLERTON, CA 92831

CDG

22431 ANTONIO PKWY
SUITE B160-131
RANCHO SANTA MARGARITA CA 92688
dconnell@connelldesigngroup.com
949-306-4644



DATE STAMPED: 12/27/2024

IT IS A VIOLATION OF LAW FOR ANY PERSON, UNLESS THEY ARE ACTING UNDER THE DIRECTION OF A LICENSED PROFESSIONAL ENGINEER, TO ALTER THIS DOCUMENT.

DRAWN BY:	CHECKED BY:	APPROVED BY:
JPC	JPC	DC

RFDS REV #1 DATED 05/25/2023

CONSTRUCTION
DOCUMENTS

SUBMITTALS		
REV	DATE	DESCRIPTION
8	09/12/2023	ISSUED FOR 100% CD
9	09/28/2023	ISSUED FOR 100% CD
10	10/11/2023	ISSUED FOR 100% CD
11	01/25/2024	ISSUED FOR 100% CD
12	02/22/2024	ISSUED FOR 100% CD
13	04/16/2024	REMOVED PG&E TRANSFORMER
14	12/27/2024	PLANNING COMMENTS

(VENDOR) PROJECT NUMBER

SFSF000890B

DISH WIRELESS PROJECT NUMBER
SFSF000890B

QUESADA CT.
ANTIOCH, CA 94509
LATTICE TOWER

SHEET TITLE

DETAILS
& NOTES

SHEET NUMBER

S-3

- PROJECT DESCRIPTION:
1. PROVIDE MECHANICAL EXHAUST FANS TO REMOVE HEAT FROM EQUIPMENT ROOM.
 2. PROVIDE MAKE UP AIR FANS TO ALLOW CROSS VENTILATION.
 3. CONTROL EXHAUST FAN WITH LINE VOLTAGE T-STAT SET @ 85°F.
 4. PROVIDE HIGH TEMP LINE VOLTAGE STAT SET @ 105°F TO SEND ALARM SIGNAL TO OPERATOR.

- GENERAL NOTES:
5. ALL WORK AND MATERIALS TO BE IN ACCORDANCE WITH CITY, STATE, AND FEDERAL CODES, LAWS AND REGULATIONS
 6. PROVIDE APPROVED INDEPENDENT ELECTRICAL DISCONNECT FOR EACH PIECE OF EQUIPMENT, WITHIN SIGHT OF
 7. EQUIPMENT, WHEN SUPPLY VOLTAGE EXCEEDS 50 VOLTS [CMC 308]
 8. FACTORY MADE DUCTS SHALL COMPLY WITH REFERENCE STANDARD AND CHAPTER 17. SUPPORT OF DUCTS, INSTALLER
 9. SHALL PROVIDE THE MFR. FIELD FABRICATION AND INSTALLATION INSTRUCTIONS [CMC 309.2] DUCT SIZES ARE NET INSIDE FOR ALL LINED DUCTS
 10. PRIOR TO COMMENCING THE WORK, CONTRACTOR TO VISIT SITE AND ASCERTAIN ALL CONDITIONS PERTAINING TO THE PROJECT

- SPECIFICATIONS:
11. ORDINANCES REGULATIONS AND CODES: THE INSTALLATION SHALL COMPLY WITH ALL OF THE LATEST APPLICABLE ORDINANCES, REGULATIONS, CODES AND REQUIREMENTS OF AGENCY HAVING JURISDICTION, INCLUDING BUT NOT LIMITED TO THE STATE FIRE MARSHALL, THE 2022 CALIFORNIA MECHANICAL CODE, FIRE AND BUILDING CODES, AND THE CALIFORNIA ENERGY COMMISSION.

- SHEET METAL WORK:
12. SHEET METAL DUCT CONSTRUCTION TO COMPLY WITH LOCAL CODES, CMC 2022, AND THE S.M.A.C.N.A. DUCT
 13. MANUAL PUBLISHED Y THE SHEET METAL AND AIR CONDITIONING CONTRACTORS NATIONAL ASSOCIATION.
 14. JOINT AND SEAMS SHALL BE SEALED TO INSURE AIRTIGHT CONSTRUCTION
 15. FLASHING: ALL WALL PENETRATIONS TO BE WATER PROOFED BY GENERAL CONTRACTOR SPECIFIED ROOFING CONTRACTOR.

- EQUIPMENT:
16. APPLIANCES DESIGNED TO BE FIXED IN POSITION SHALL BE SECURELY FASTENED IN PLACE. SUPPORTS FOR APPLIANCE SHALL BE DESIGNED AND CONSTRUCTED TO SUSTAIN VERTICAL & HORIZONTAL LOADS WITHIN THE STRESS LIMITATIONS OF THE BLDG CODE. (CMC 303.4)

- APPLICABLE CODES:
- 2022 CBC AND 2022 CALIFORNIA AMENDMENTS (01 CBC - PART 2, TITLE 24, CCR)
 - 2022 CEC AND 2022 CALIFORNIA AMENDMENTS (01 CEC - PART 3, TITLE 24, CCR)
 - 2022 CMC, 2022 CALIFORNIA AMENDMENTS (01 CMC - PART 4, TITLE 24, CCR)-(PUBLISHER: IAPMO)
 - 2022 CPC AND CALIFORNIA AMENDMENTS (01 CPC - PART 5 TITLE 24 CCR-(PUBLISHER: IAPMO)
 - 2022 UFC AND 2022 CALIFORNIA AMENDMENTS (01 CALIFORNIA FIRE CODE - PART 9, TITLE 24, CCR)

MECHANICAL NOTES



NO SCALE

1

LOUVER DETAIL

NO SCALE


2

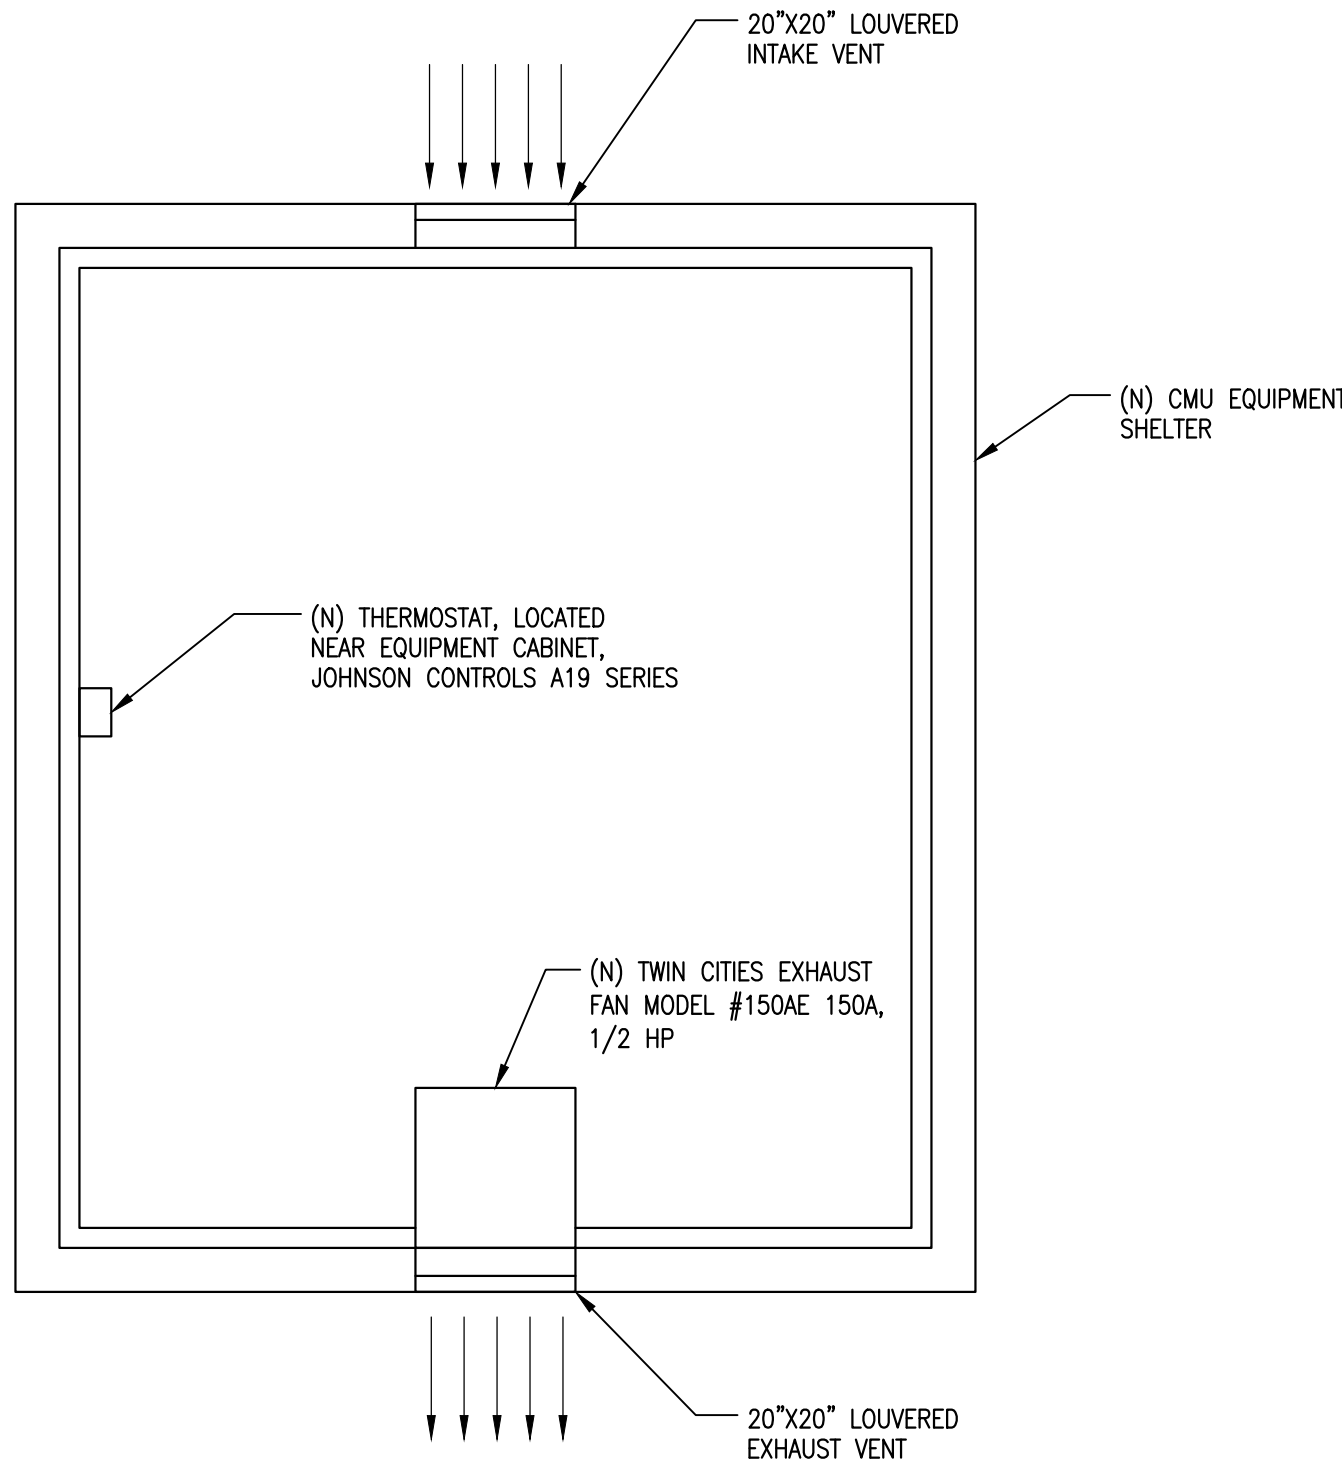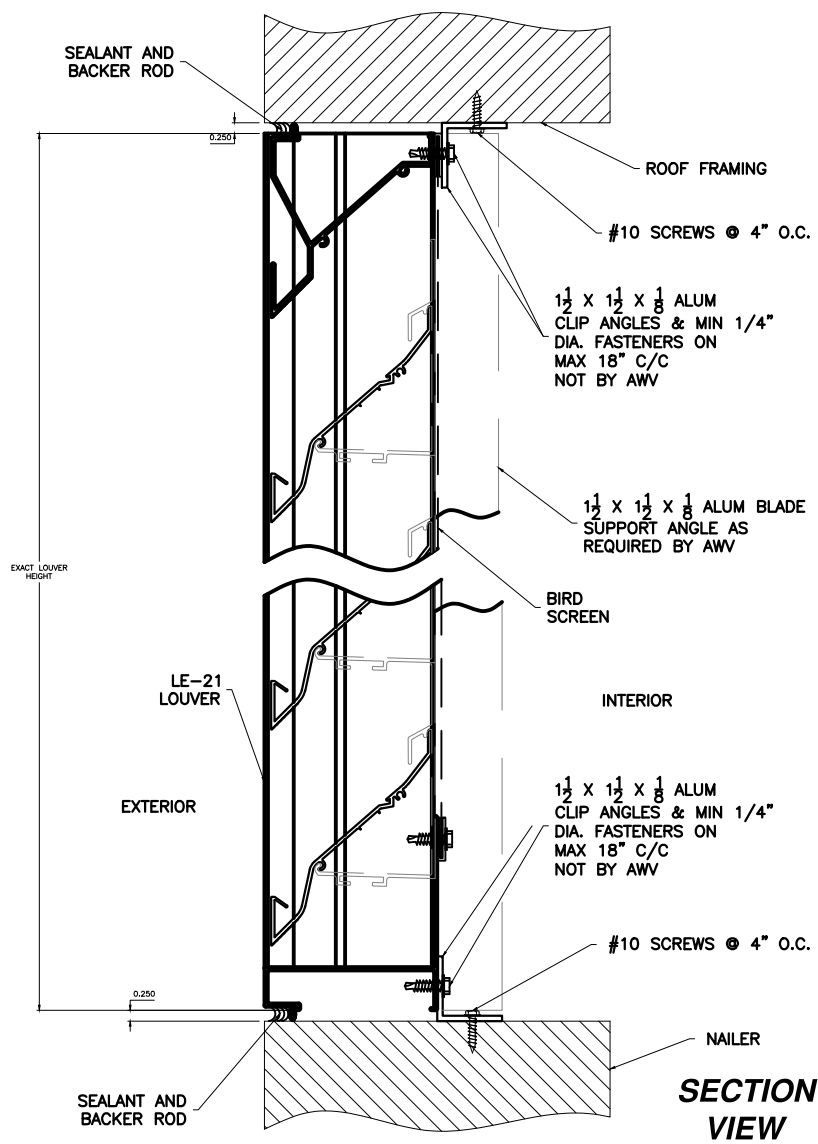

MECHANICAL PLAN

NO SCALE

6

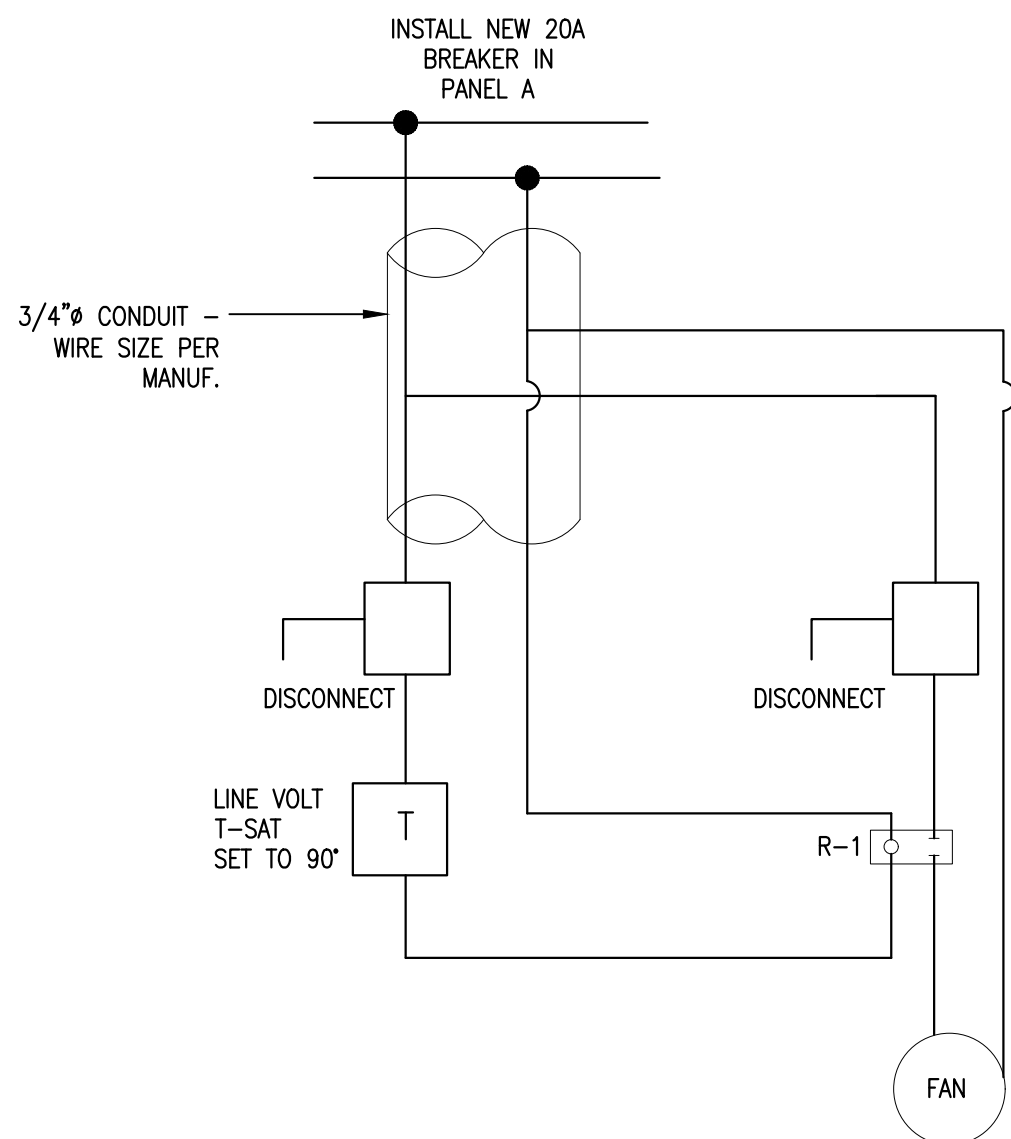

WIRING DIAGRAM

NO SCALE

9

dish
WIRELESS

5701 SOUTH SANTA FE DRIVE
LITTLETON, CO 80120

Butler
America

1511 E. ORANGETHORPE AVE., SUITE D
FULLERTON, CA 92831

CDG

22431 ANTONIO PKWY
SUITE B160-131
RANCHO SANTA MARGARITA CA 92688
dconnell@connelldesigngroup.com
949-306-4644



IT IS A VIOLATION OF LAW FOR ANY PERSON,
UNLESS THEY ARE ACTING UNDER THE DIRECTION
OF A LICENSED PROFESSIONAL ENGINEER,
TO ALTER THIS DOCUMENT.

DRAWN BY: JPC CHECKED BY: JPC APPROVED BY: DC

RFDS REV #1 DATED 05/25/2023

CONSTRUCTION DOCUMENTS

SUBMITTALS

REV	DATE	DESCRIPTION
8	09/12/2023	ISSUED FOR 100% CD
9	09/28/2023	ISSUED FOR 100% CD
10	10/11/2023	ISSUED FOR 100% CD
11	01/25/2024	ISSUED FOR 100% CD
12	02/22/2024	ISSUED FOR 100% CD
13	04/16/2024	REMOVED PG&E TRANSFORMER
14	12/27/2024	PLANNING COMMENTS

(VENDOR) PROJECT NUMBER

SFSF000890B

DISH WIRELESS PROJECT NUMBER
SFSF000890B

QUESADA CT.
ANTIOCH, CA 94509
LATTICE TOWER

SHEET TITLE
MECHANICAL PLAN
NOTES & DETAILS

SHEET NUMBER

M-1

THERMOSTAT SPEC SHEET

NO SCALE

8

Johnson Controls

Code No. LIT-1927010
Issued February 1, 2009

Remote Bulb Control (Continued)

Selection Charts (Continued)

Replacement Parts

Code Number	Description
CVR28A-617R	Concealed adjustment cover
CVR28A-618R	Visible scale cover
KNB20A-602R	Replacement Knob Kit

Accessories

A packing nut is available for closed tank application.
Specify the part number **FTG13A-600R**.

Bulb wells (WEL14A Series) are available for liquid immersion applications.
Refer to the selection chart or to *Bulb Wells Catalog Page, LIT-1922135*.

Technical Specifications

Electrical Ratings

Motor Ratings VAC	120	208	240
Wide Range - Adjustable Differential			
AC Full Load A	16.0	9.2	8.0
AC Locked Rotor A	96.0	55.2	48.0
Non-Inductive A ¹	22 A, 120 to 277 VAC		
Pilot Duty - 125 VA, 24 to 600 VAC			
Fixed Differential and Close Differential			
AC Full Load A	6.0	3.4	3.0
AC Locked Rotor A	38.0	20.4	18.0
Non-Inductive A	10 A, 24 to 277 VAC		
Pilot Duty - 125 VA, 24 to 277 VAC			
Case Compensated - Fixed Differential			
A19AAC-4			
AC Full Load A	16.0	9.2	8.0
AC Locked Rotor A	96.0	55.2	48.0
Non-Inductive A ¹	22 A, 120 to 277 VAC		
Pilot Duty - 125 VA, 24 to 600 VAC			
A19AAD-12			
AC Full Load A	6.0	3.4	3.0
AC Locked Rotor A	38.0	20.4	18.0
Non-Inductive A	10 A, 24 to 277 VAC		
Pilot Duty - 125 VA, 24 to 277 VAC			
Manual Reset			
AC Full Load A	16.0	9.2	8.0
AC Locked Rotor A	96.0	55.2	48.0
Non-Inductive A ¹	16.0	9.2	8.0
Pilot Duty - 125 VA, 24 to 600 VAC			

¹ SPST and N.O. contact of SPDT control.
SPDT N.C. contact- 16 amps 120 to 277 VAC

The performance specifications are nominal and conform to acceptable industry standards. For applications at conditions beyond these specifications, consult the local Johnson Controls office.
Johnson Controls, Inc. shall not be liable for damages resulting from misapplication or misuse of its products. © 2009 Johnson Controls, Inc. www.johnsoncontrols.com

2 of 2

Johnson Controls

Code No. LIT-1927010
Issued February 1, 2009

Remote Bulb Control

Description

The A19 Series are single-stage temperature controls that incorporate environmentally friendly liquid-filled sensing elements.

Features

- wide temperature ranges available
- constant differential throughout the entire range
- compact enclosure
- fixed or adjustable differential available
- variety of sensing element styles
- unaffected by cross-ambient conditions

Applications

The A19 is suitable for temperature control in heating, ventilating, air conditioning, and refrigeration.

Selection Charts

A19 Series Remote Bulb Control¹


Code Number	Switch Action	Range °F (°C)	Diff °F (°C)	Bulb and Capillary	Bulb Well No. (order separately)	Range Adjuster	Max. Bulb Temp. °F (°C)
Adjustable Differential (Wide Range)							
A19ABA-40C ²	SPST Open Low	-30 to 100 (-34 to 38)	3 to 12 (1.7 to 6.7)	3/8 in. x 4 in., 6 ft. Cap.	WEL14A-602R	Screwdriver Slot	140 (60)
A19ABC-4C	SPDT	50 to 130 (10 to 55)	3 to 12 (1.7 to 6.7)	3/8 in. x 5 in., 8 ft. Cap.	WEL14A-603R	Knob	170 (77)
A19ABC-24C ³	SPDT	-30 to 100 (-34 to 38)	3 to 12 (1.7 to 6.7)	3/8 in. x 4 in., 8 ft. Cap.	WEL14A-602R	Convertible	140 (60)
A19ABC-36C	SPDT	-30 to 100 (-34 to 38)	3 to 12 (1.7 to 6.7)	3/8 in. x 4 in., 20 ft. Cap.	WEL14A-602R	Convertible	140 (60)
A19ABC-37C	SPDT	-30 to 100 (-34 to 38)	3 to 12 (1.7 to 6.7)	3/8 in. x 4 in., 10 ft. Cap.	WEL14A-602R	Screwdriver slot	140 (60)
A19ABC-14C	SPDT	-30 to 100 (-34 to 38)	3 to 12 (1.7 to 6.7)	3/8 in. x 4 in., 6 ft. Cap.	WEL14A-602R	Screwdriver slot	140 (60)
Fixed Differential							
A19AAF-12C	SPDT	25 to 225 (-4 to 107)	3 to 12 (1.7 to 6.7)	3/8 in. x 3 in., 10 ft. Cap.	WEL14A-602R	Screwdriver slot	275 (135)
Fixed Differential (Case Compensated)							
A19AAC-4C	SPDT	0 to 80 (-18 to 27)	5 (2.8)	3/8 in. x 4 in., 6 ft. Cap.	WEL14A-602R	Screwdriver slot	140 (60)
A19AAD-12C	SPST Open Low	-30 to 50 (-34 to 10)	2 to 12 (1.1 to 6.7)	3/8 in. x 4 in., 7 ft. Cap.	WEL14A-602R	Screwdriver slot	140 (60)
Fixed Differential (Close)							
A19AAD-5C ⁴	SPST Open Low (Bulk Milk Cooler)	30 to 50 (-1 to 10)	2 to 12 (1.1 to 6.7)	3/8 in. x 2 5/8 in., 6 ft. Cap.	WEL16A-501R	Screwdriver slot	190 (88)
A19AAF-30C	SPDT	-30 to 100 (-34 to 38)	2 to 12 (1.1 to 6.7)	3/8 in. x 4 in., 6 ft. Cap.	WEL14A-602R	Screwdriver slot	140 (60)
A19AAF-21C	SPDT	40 to 90 (4 to 32)	1 to 12 (0.6 to 6.7)	3/8 in. x 5 3/4 in., 6 ft. Cap.	WEL14A-603R	Screwdriver slot	140 (60)
Manual Reset							
A19ACA-14C	SPST Open Low	-30 to 100 (-34 to 38)	Manual Reset	3/8 in. x 4 in., 6 ft. Cap.	WEL14A-602R	Screwdriver slot	140 (60)
A19ACA-15C	SPST Open Low	-30 to 100 (-34 to 38)	Manual Reset	3/8 in. x 4 in., 10 ft. Cap.	WEL14A-602R	Screwdriver slot	140 (60)
A19ADB-1C	SPST Open High	100 to 240 (38 to 116)	Manual Reset	3/8 in. x 3 1/2 in., 6 ft. Cap.	WEL14A-602R	Knob	290 (143)
A19ADN-1C	SPST Open High	100 to 240 (38 to 116)	Manual Reset	3/8 in. x 4 in., 6 ft. Cap.	WEL14A-602R	Screwdriver slot	290 (143)

¹ Specify the control model code number, packing nut code number (if required), and bulb well code number (if required).
² Replaces White-Rodgers 1609-101
³ Replaces White-Rodgers 1609-12, -13; Ranco 010-1408, -1409, -1410, -1490, 060-110; Honeywell L6018C-1006, L6021A-1005, T675A-1011, -1508, -1516, -1521, T4301A-1008, T6031A-1011, T6031A-1029
⁴ Case-Compensated

The performance specifications are nominal and conform to acceptable industry standards. For applications at conditions beyond these specifications, consult the local Johnson Controls office.
Johnson Controls, Inc. shall not be liable for damages resulting from misapplication or misuse of its products. © 2009 Johnson Controls, Inc. www.johnsoncontrols.com

1 of 2

ELECTRONICALLY COMMUTATED MOTORS

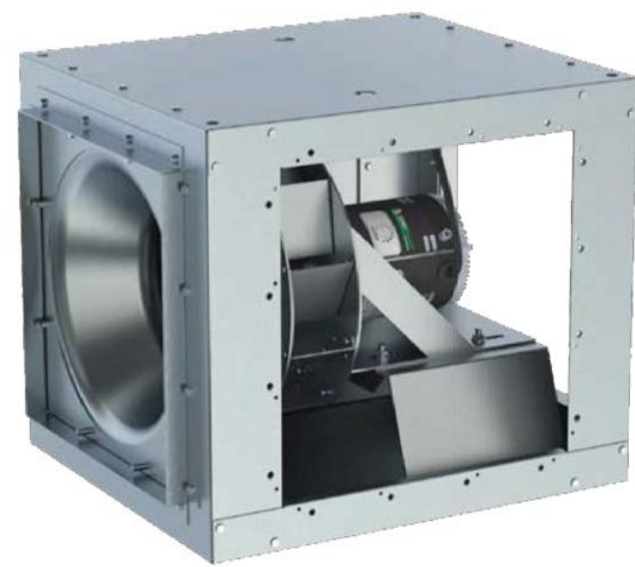

Model DSI
With GridSmart™ EC Motor

Twin City Fan & Blower offers its own line of custom engineered Electronically Commutated (EC) motors. Electronic commutation is the latest motor technology to be used in direct drive fans. Also known in the industry as Brush Free or Brushless DC, the EC motors utilize an electronic circuit board to control the functionality of the motor. The motor operates off of single phase AC power, which is converted to DC power within the motor's circuitry. TCF has motor options available for 115V, 208-230V or 277V single phase electrical power. The result is a highly efficient motor, even at part load, with an expanded speed control range and a variety of speed control options from which to choose. EC motors are available in ODP, TENV and TEFC enclosures.



Benefits

- Efficiencies up to 85%
- Constant efficiency as the motor speed is varied
- Up to 66% energy savings over traditional PSC motors
- Performance range comparable to a belt drive fan with reduced maintenance benefits of a direct drive fan
- 80% usable turndown range as compared with 40% maximum on PSC motors
- Soft start gives fans smooth, quiet start
- Lower operating temperatures result in longer life and reduces energy consumption
- Heavy-duty ball bearings are permanently lubricated
- Elimination of VFD results in lower initial cost

EC Motor Options

- 1/6HP to 1HP
 - 1/6HP: 115V, single phase
 - 1/4HP: 115V, 208-230V, 277V, single phase
 - ODP or TENV Enclosure
 - Motor mounted speed control dial as standard
 - 0-10VDC control leads as standard
 - Available with remote mounted speed control dial
- 1HP & 2HP
 - 1HP: 115V, 208-230V, single phase
 - 2HP: 208-230V, single phase
 - TEFC enclosure (totally enclosed fan cooled)
 - Available with motor mounted speed dial or 0-10VDC control lead



1HP & 2HP
GridSmart™ EC Motors



1/6HP to 1HP
GridSmart™ EC Motors

8

TWIN CITY FAN - CATALOG 4205

PERFORMANCE DATA

DSI - 60 Hz

EC MOTOR SIZE	WATT HP	PSC MOTOR SIZE	RPM	MAX BHP	STATIC PRESSURE (INCHES W.G.)												FAN EFF. GRADE
					0	0.125	0.25	0.375	0.50	0.625	0.75	1.00	1.25	1.50	1.75	2.00	
080AE	1/6	080A	1/8	860	0.01	323	247										N/A
		1/8	1160	0.03	436	382	321	282									
		1/8	1650	0.10	620	563	543	505	459	403	335						
		---	---	1750	0.12	668	623	587	550	510	461	405					
090AE	1/4	090A	1/8	860	0.02	465	390										N/A
		1/8	1160	0.05	668	592	510	401									
		1/8	1650	0.14	950	897	843	789	729	660	578						
		---	---	1750	0.17	1009	958	907	856	803	742	673					
100AE	1/2	100A	1/8	860	0.04	597	500										N/A
		1/8	1160	0.11	868	782	682	561									
		1/8	1650	0.36	1401	1243	1084	924	764	604	444	284	124				
		---	---	1750	0.41	1473	1314	1154	994	834	674	514	354	194			
120AE	3/4	120A	1/4	1160	0.16	813	716	619	522	425	328	231	134	37			N/A
		3/4	1750	0.63	1213	1054	894	734	574	414	254	94					
		---	---	1750	0.63	1213	1054	894	734	574	414	254	94				
		---	---	1750	0.63	1213	1054	894	734	574	414	254	94				
135ANE	3/4	135AN	1/4	1160	0.20	1044	947	850	753	656	559	462	365	268	171		N/A
		3/4	1750	0.69	1444	1285	1126	966	806	646	486	326	166				
		---	---	1750	0.69	1444	1285	1126	966	806	646	486	326	166			
		---	---	1750	0.69	1444	1285	1126	966	806	646	486	326	166			
135AE	1, 2	135A	1/4	860	0.13	1437	1331	1228	1124								FEQ56
		1/2	1160	0.31	1938	1832	1729	1625	1521	1417	1313						
		1"	1750	1.07	2924	2818	2714	2610	2506	2402	2298	2194	2090	1986	1882	1778	
		---	---	1750	1.07	2924	2818	2714	2610	2506	2402	2298	2194	2090	1986	1882	
150ANE	1, 2	150AN	1/4	860	0.13	1385	1277	1170	1062	954							FEQ53
		1/2	1160	0.32	1886	1778	1670	1562	1454	1346	1238	1130	1022	914	806	698	
		1"	1750	1.11	2818	2707	2595	2483	2371	2259	2147	2035	1923	1811	1699	1587	
		---	---	1750	1.11	2818	2707	2595	2483	2371	2259	2147	2035	1923	1811	1699	
150AE	1	150A	1/4	860	0.20	1913	1798	1683	1568	1453							FEQ56
		1/2	1160	0.50	2580	2467	2354	2241	2128	2015	1902	1789	1676	1563	1450	1337	
		1 1/2"	1750	1.72	3882	3769	3656	3543	3430	3317	3204	3091	2978	2865	2752	2639	
		---	---	1750	1.72	3882	3769	3656	3543	3430	3317	3204	3091	2978	2865	2752	
165ANE	1"	165AN	1/4	860	0.23	2094	1983	1870	1757	1644							FEQ60
		1/2	1160	0.56	2825	2713	2600	2487	2374	2261	2148	2035	1922	1809	1696	1583	
		2"	1750	1.93	4261	4149	4036	3923	3810	3697	3584	3471	3358	3245	3132	3019	
		---	---	1750	1.93	4261	4149	4036	3923	3810	3697	3584	3471	3358	3245	3132	
185AE	2	185A	1/2	860	0.33	2888	2803	2718	2633	2548							FEQ85
		1	1160	0.81	3909	3744	3579	3414	3249	3084	2919	2754	2589	2424	2259	2094	
		3"	1750	2.8	5888	5788	5688	5588	5488	5388	5288	5188	5088	4988	4888	4788	
		---	---	1750	2.8	5888	5788	5688	5588	5488	5388	5288	5188	5088	4988	4888	


NOTES:
1. Performance certified for installation Type B: free inlet, ducted outlet.
2. Performance ratings do not include the effects of air density (altitude).
3. The sound ratings shown are loudness values in ten tones at 1.5m (5 ft) in a hemispherical free field calculated per AMCA International Standard 301.
4. Values shown are for installation Type B: free inlet hemispherical sound levels.

10

TWIN CITY FAN - CATALOG 4205

DIMENSIONAL DATA

Model DSI, Direct Drive

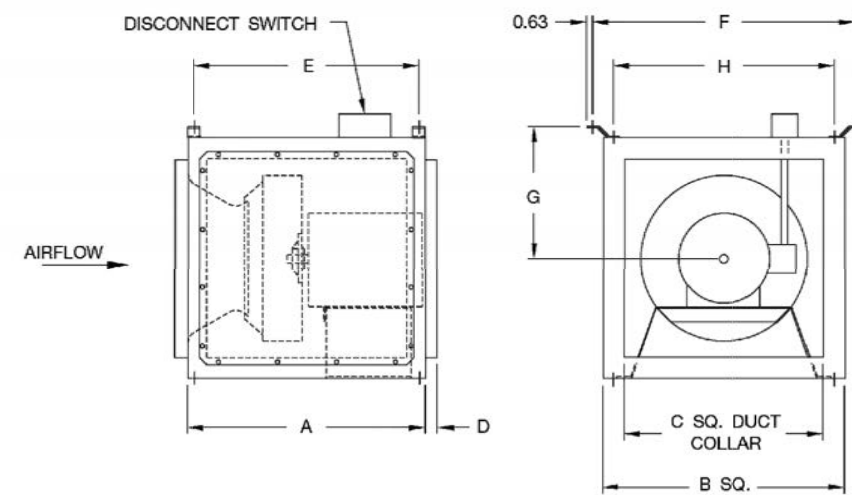


MODEL	EC MOTOR SIZE	A	B	C	D	E	F	G	H	DAMPER SIZE	AVG. SHIP WT. (LBS.)	DUCT DISCHARGE SIZE
080A	080AE	16.00	15.33	11.88	1.00	16.50	19.50	8.63	13.56	12.00 x 12.00	99	11.88 x 11.88
090A	090AE	19.00	18.33	11.88	1.00	19.50	22.50	8.63	13.56	12.00 x 12.00	95	11.88 x 11.88
100A	100AE	20.50	17.81	13.88	1.00	19.00	21.06	10.38	16.00	14.00 x 14.00	106	13.88 x 13.88
120A	120AE	21.50	19.38	15.88	1.00	20.00	22.06	11.13	17.00	16.00 x 16.00	127	15.88 x 15.88
135A/135AN	135AE/ANE	23.00	21.56	17.88	1.00	21.50	24.25	12.19	18.16	18.00 x 18.00	132	17.88 x 17.88
150A/150AN	150AE/ANE	24.00	23.82	19.88	1.00	22.50	26.38	13.29	21.31	20.00 x 20.00	157	19.88 x 19.88
165A/165AN	165AE/ANE	26.00	26.50	22.88	1.00	24.50	29.06	14.84	24.00	23.00 x 23.00	167	22.88 x 22.88

Notes:
1. All figures are in inches unless noted otherwise.
2. Average ship weight is for fan and motor assembly.
3. Dimensions are not to be used for construction.


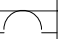
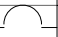
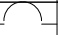






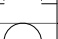


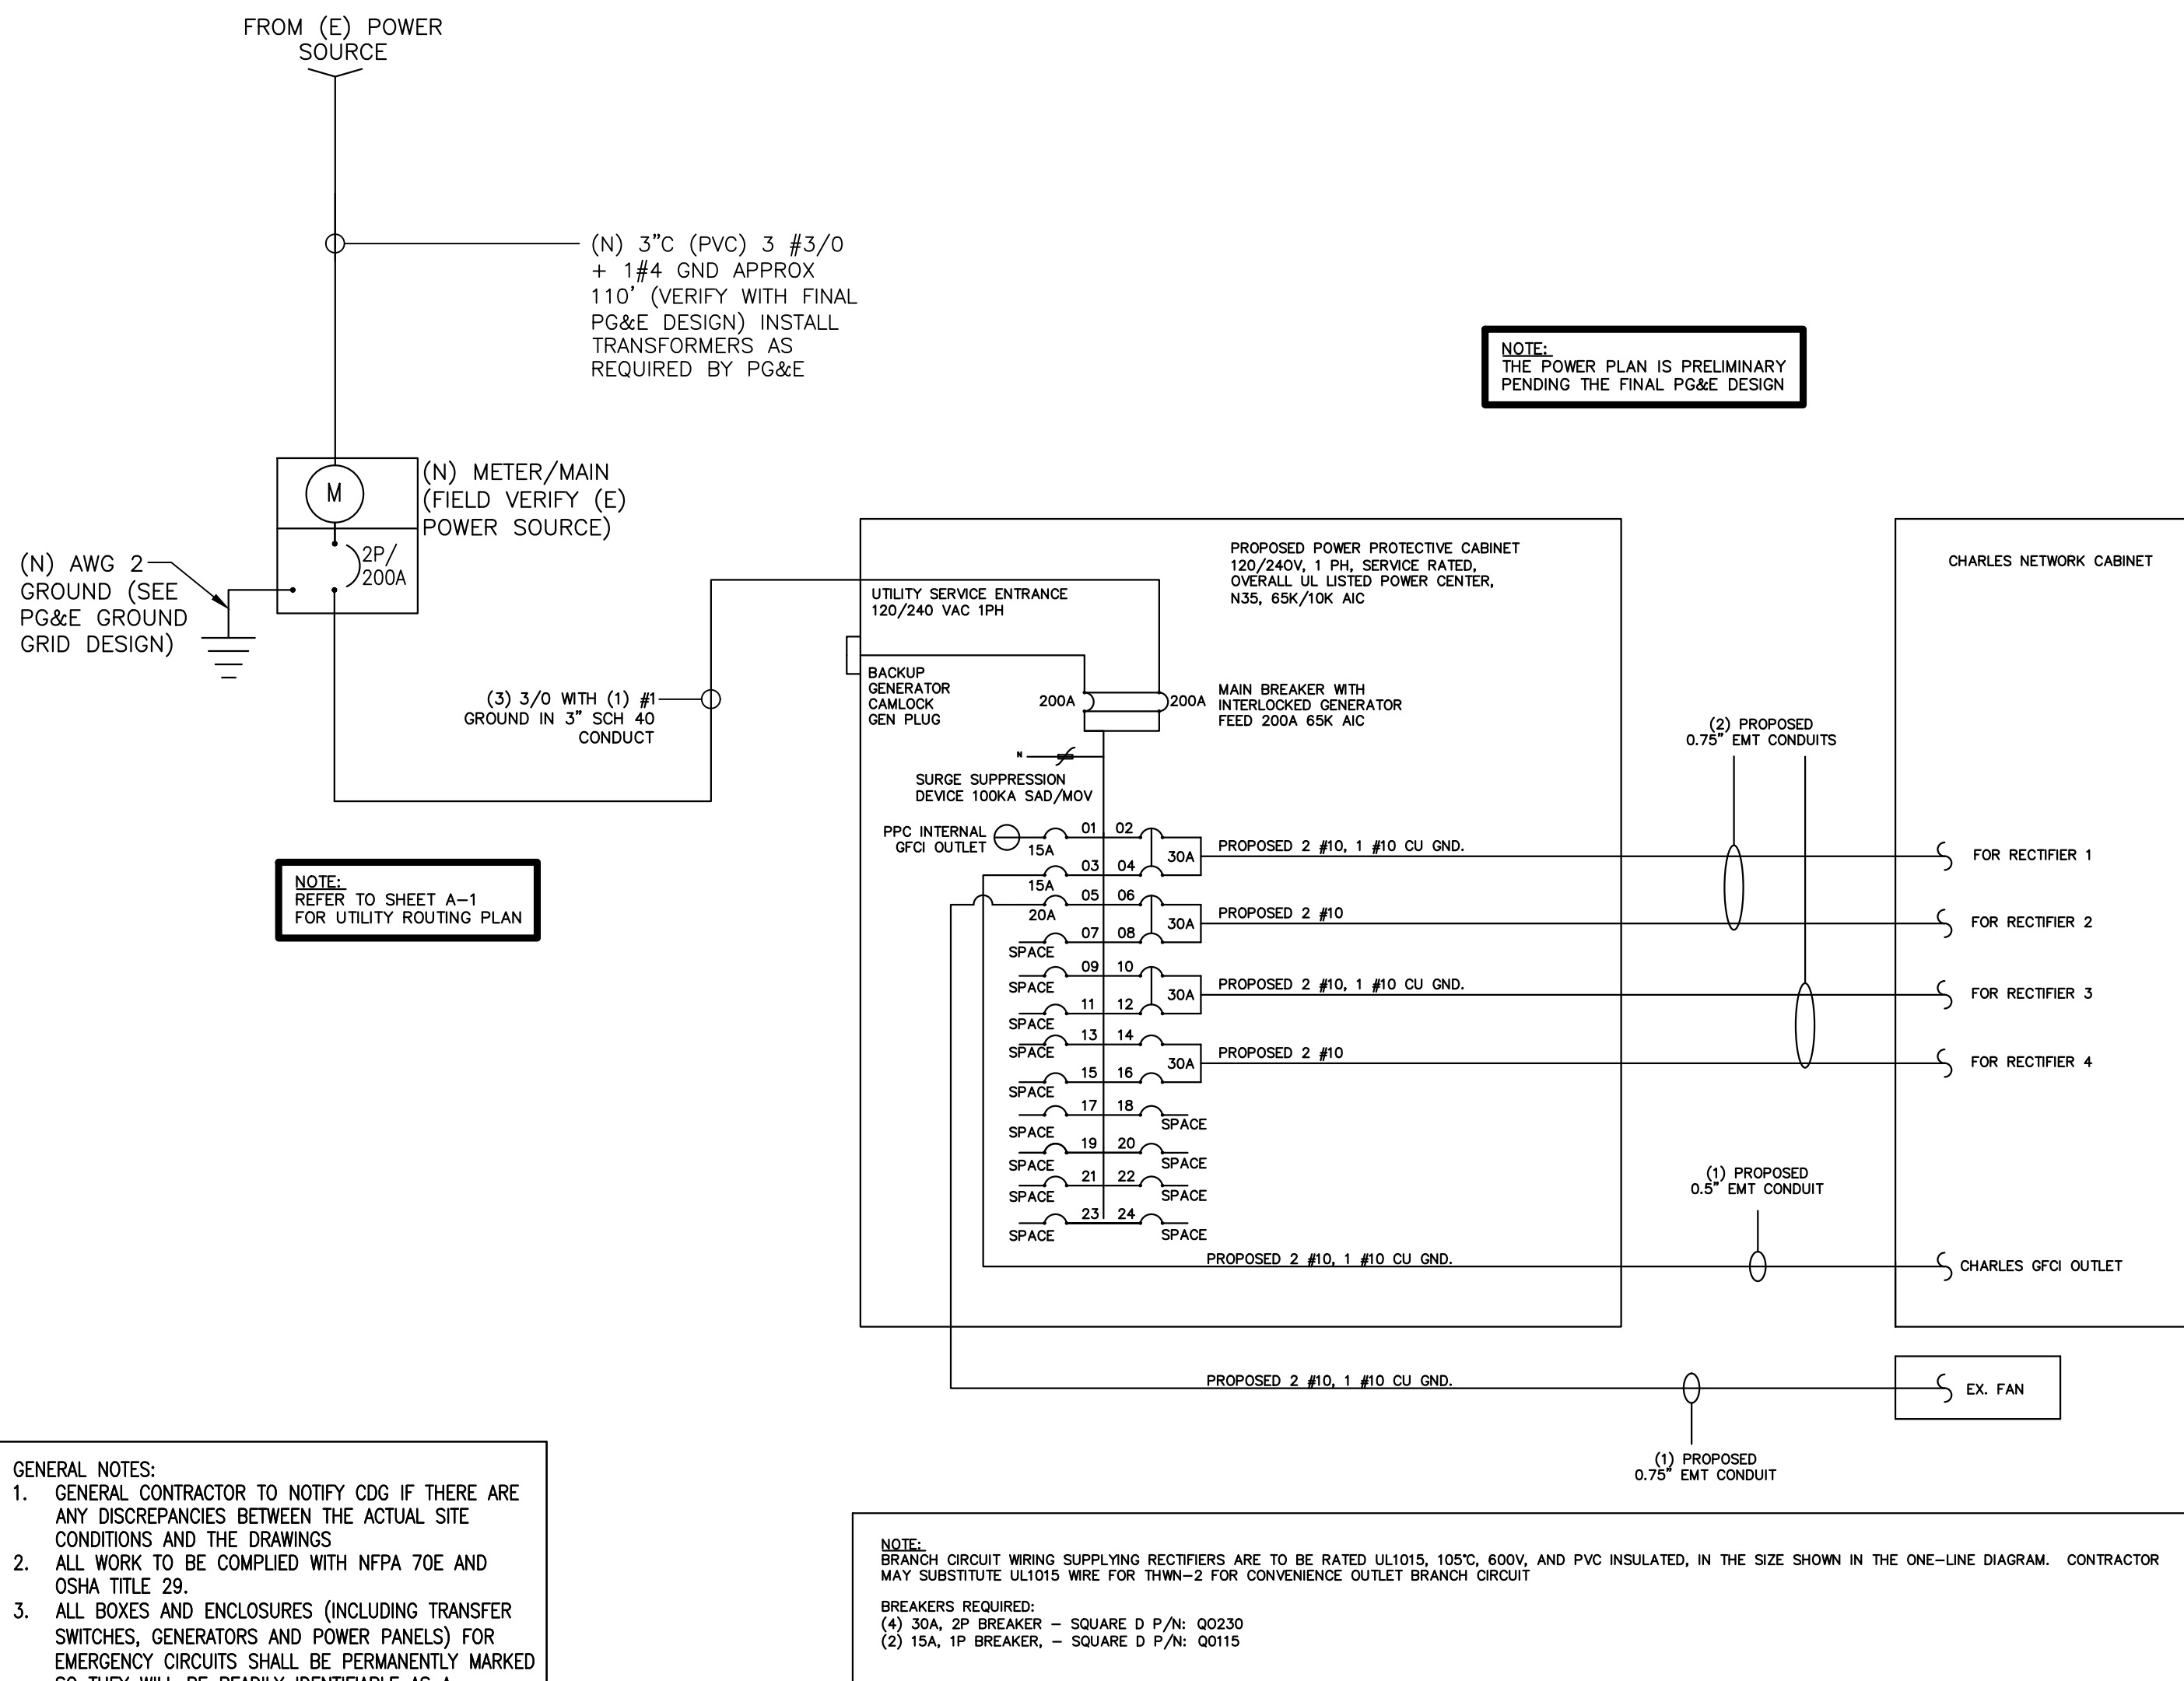

Filter Box Assembly

SIZE	A SQ.	B	C	D	IJ	JK	KL	LM	LN	LO	LP	LQ	LR	LS	LT	LU	LV	LW	LX	LY	LZ	MA	MB	MC	MD	ME	MF	MG	MH	MI	IJ	MK	ML	MM	MN	MO	MP	MQ	MR	MS	MT	MU	MV	MW	MX	MY	MZ	NA	NB	NC	ND	NE	NF	NG	NH	NI	IJ	NK	NL	NM	NN	NO	NP	NQ	NR	NS	NT	NU	NV	NW	NX	NY	NZ	OA	OB	OC	OD	OE	OF	OG	OH	OI	IJ	OK	OL	OM	ON	OO	OP	OQ	OR	OS	OT	OU	OV	OW	OX	OY	OZ	PA	PB	PC	PD	PE	PF	PG	PH	PI	IJ	PK	PL	PM	PN	PO	PP	PQ	PR	PS	PT	PU	PV	PW	PX	PY	PZ	QA	QB	QC	QD	QE	QF	QG	QH	QI	IJ	QK	QL	QM	QN	QO	QP	QQ	QR	QS	QT	QU	QV	QW	QX	QY	QZ	RA	RB	RC	RD	RE	RF	RG	RH	RI	IJ	RK	RL	RM	RN	RO	RP	RQ	RR	RS	RT	RU	RV	RW	RX	RY	RZ	SA	SB	SC	SD	SE	SF	SG	SH	SI	IJ	SK	SL	SM	SN	SO	SP	SQ	SR	SS	ST	SU	SV	SW	SX	SY	SZ	TA	TB	TC	TD	TE	TF	TG	TH	TI	IJ	TK	TL	TM	TN	TO	TP	TQ	TR	TS	TT	TU	TV	TW	TX	TY	TZ	UA	UB	UC	UD	UE	UF	UG	UH	UI	IJ	UK	UL	UM	UN	UO	UP	UQ	UR	US	UT	UU	UV	UW	
060/200	16.00	18.50	11.98	21.44	29.38	47.29	25x16a2	1	1	

1. ALL ELECTRICAL WORK SHALL BE DONE IN ACCORDANCE WITH CURRENT NATIONAL ELECTRICAL CODES AND ALL LOCAL AND STATE CODE, LAWS, AND ORDINANCES. PROVIDE ALL COMPONENTS AND WIRING SIZES AS REQUIRED TO MEET NEC STANDARDS.
2. CONTRACTOR SHALL COORDINATE WITH LOCAL POWER COMPANY FOR REQUIREMENTS OF POWER SERVICE LINE TO THE METER BASE. POWER SERVICE REQUIREMENT IS COMMERCIAL AC NOMINAL 120/208 VOLT OR 120/240 VOLT, SINGLE PHASE WITH 200 AMP RATING.
3. CONTRACTOR SHALL COORDINATE WITH LOCAL TELEPHONE COMPANY FOR REQUIREMENTS OF "11" SERVICE LINE TO TERMINATE AT THE PPC CABINET.
4. CONTRACTOR SHALL FURNISH AND INSTALL ELECTRIC METER BASE AND 200A DISCONNECT SWITCH PER SITE PLAN AND DETAIL DRAWINGS. THE METER BASE SHOULD BE LOCATED IN A MANNER WHERE ACCESSIBLE BY THE LOCAL POWER COMPANY.
5. LOCAL POWER COMPANY SHALL PROVIDE 200 AMP ELECTRIC METER. CONTRACTOR SHALL COORDINATE INSTALLATION OF METER WITH LOCAL POWER COMPANY.
6. UNDERGROUND POWER AND TELCO SERVICE LINES SHALL BE ROUTED IN A COMMON TRENCH, ALL UNDERGROUND CONDUIT SHALL BE PVC SCHEDULE 40 AND CONDUIT EXPOSED ABOVE GROUND SHALL BE RIGID GALVANIZED STEEL UNLESS OTHERWISE INDICATED.
7. ALL TELCO CONDUIT LINES SHALL BE 4" SCH. 40 PVC CONDUIT UNLESS OTHERWISE INDICATED. THE TELCO CONDUIT FROM THE PPC SHALL BE ROUTED AND TERMINATED AT DESIGNATED TELCO DEMARCATION OR 2-FEET OUTSIDE FENCED AREA, NEAR UTILITY POLE (IN FENCED AREA), OR END CAP OFF AND PROVIDE MARKER STAKE PAINTED BRIGHT ORANGE WITH DESIGNATION FOR TELCO SERVICE.
8. CONDUITS INSTALLED AT PCS EQUIPMENT ENDS PRIOR TO THE EQUIPMENT INSTALLATION SHALL BE STUBBED AND CAPPED AT 6" ABOVE GRADE OR PLATFORM. IF SERVICE LINES CAN'T BE INSTALLED INITIALLY, PROVIDE NYLON PULL CORD IN CONDUITS.
9. THE DISH WIRELESS CABINET, INCLUDING 200 AMP LOAD PANEL AND TELCO PANEL, SHALL BE PROVIDED BY OWNER AND INSTALLED BY THE CONTRACTOR. CONTRACTOR IS TO INSTALL BREAKER(S) NOT PROVIDED BY MANUFACTURER. SEE PANEL SCHEDULE ON THIS SHEET FOR BREAKER REQUIREMENTS.
10. LOCATION OF ELECTRIC METER AND DISCONNECT SWITCH TO BE COORDINATED BY ELECTRICAL CONTRACTOR AND FIELD CONSTRUCTION MANAGER.
11. #2 WIRE TO BE UTILIZED IN ELECTRIC SERVICE RUNS EXCEEDING 100'.
12. CONTRACTOR SHALL INSPECT THE EXISTING CONDITIONS PRIOR TO SUBMITTING BID. ANY QUESTIONS ARISING DURING THE BID PERIOD IN REGARDS TO THE CONTRACTORS FUNCTIONS, THE SCOPE OF WORK, OR ANY OTHER ISSUE RELATED TO THIS PROJECT SHALL BE BROUGHT UP PRIOR TO THE BID PERIOD WITH THE PROJECT MANAGER FOR CLARIFICATION, NOT AFTER THE CONTRACT HAS BEEN AWARDED.
13. LOCATION OF EQUIPMENT, CONDUIT AND DEVICES SHOWN ON THE DRAWINGS ARE APPROXIMATE AND SHALL BE COORDINATED WITH FIELD CONDITIONS PRIOR TO ROUGH-IN.
14. THE CONDUIT RUNS AS SHOWN ON THE PLANS ARE APPROXIMATE. EXACT LOCATION AND ROUTING SHALL BE PER EXISTING FIELD CONDITIONS.
15. PROVIDE PULL BOXES AND JUNCTION BOXES WHERE SHOWN OR REQUIRED BY NEC.
16. ALL CONDUITS SHALL BE MET WITH BENDS MADE IN ACCORDANCE WITH NEC TABLE 346-10. NO RIGHT ANGLE DEVICE OTHER THAN STANDARD CONDUIT ELBOWS WITH 12" MINIMUM INSIDE SWEEPS FOR ALL CONDUITS 2" OR LARGER.
17. ALL CONDUIT TERMINATIONS SHALL BE PROVIDED WITH PLASTIC THROAT INSULATING GROUNDING BUSHINGS.
18. ALL WIRE SHALL BE TYPE THWN, SOLID, ANNEALED COPPER UP TO SIZE #10 AWG (#8 AND LARGER SHALL BE CONCENTRIC STRANDED) 75 DEGREE C, (167 DEGREES F), 98% CONDUCTIVITY, MINIMUM #12.
19. ALL WIRES SHALL BE TAGGED AT ALL PULL BOXES, J-BOXES, EQUIPMENT BOXES AND CABINETS WITH APPROVED PLASTIC TAGS, ACTION CRAFT, BRADY, OR APPROVED EQUAL.
20. ALL NEW MATERIAL SHALL HAVE A U.L. LABEL.
21. CONDUIT ROUGH-IN SHALL BE COORDINATED WITH THE MECHANICAL EQUIPMENT TO AVOID LOCATION TO CONFLICTS. VERIFY WITH MECHANICAL CONTRACTOR AND COMPLY AS REQUIRED.
22. ALL PANEL DIRECTORIES SHALL BE TYPEWRITTEN NOT HAND WRITTEN.
23. INSTALL AN EQUIPMENT GROUNDING CONDUCTOR IN ALL CONDUITS PER THE SPECIFICATIONS AND NEC. THE EQUIPMENT GROUNDING CONDUCTORS SHALL BE BONDED AT ALL JUNCTION BOXES, PULL BOXES, AND ALL DISCONNECT SWITCHES, STARTERS, AND EQUIPMENT CABINETS.
24. THE CONTRACTOR SHALL PREPARE AS-BUILT DRAWINGS, DOCUMENT ANY AND ALL WIRING AND EQUIPMENT CONDITIONS AND CHANGES WHILE COMPLETING THIS CONTRACT. SUBMIT AT SUBSTANTIAL COMPLETION.
25. ALL DISCONNECT SWITCHES AND OTHER CONTROLLING DEVICES SHALL BE PROVIDED WITH ENGRAVED PHENOLIC NAMEPLATES INDICATING EQUIPMENT CONTROLLED, BRANCH CIRCUITS INSTALLED ON, AND PANEL FIELD LOCATIONS FED FROM (NO EXCEPTIONS.)
26. ALL ELECTRICAL DEVICES AND INSTALLATIONS OF THE DEVICES SHALL COMPLY WITH (ADA) AMERICANS WITH DISABILITIES ACT AS ADOPTED BY THE APPLICABLE STATE.
27. PROVIDE CORE DRILLING AS NECESSARY FOR PENETRATIONS OR RISERS THROUGH BUILDING. DO NOT PENETRATE STRUCTURAL MEMBERS WITHOUT CONSTRUCTION MANAGERS APPROVAL. SLEEVES AND/OR PENETRATIONS IN FIRE RATED CONSTRUCTION SHALL BE PACKED WITH FIRE RATED MATERIAL WHICH SHALL MAINTAIN THE FIRE RATING OF THE WALL OR STRUCTURE. FILL FOR FLOOR PENETRATIONS SHALL PREVENT PASSAGE OF WATER, SMOKE, FIRE AND FUMES. ALL MATERIAL SHALL BE UL APPROVED FOR THIS PURPOSE.
28. ELECTRICAL CHARACTERISTICS OF ALL EQUIPMENT (NEW AND EXISTING) SHALL BE FIELD VERIFIED WITH THE OWNER'S REPRESENTATIVE AND EQUIPMENT SUPPLIER PRIOR TO ROUGH-IN OF CONDUIT AND WIRE. ALL EQUIPMENT SHALL BE PROPERLY CONNECTED ACCORDING TO THE NAMEPLATE DATA FURNISHED ON THE EQUIPMENT (THE DESIGN OF THESE PLANS ARE BASED UPON BEST AVAILABLE INFORMATION AT THE TIME OF DESIGN AND SOME EQUIPMENT CHARACTERISTICS MAY VARY FROM DESIGN AS SHOWN ON THESE DRAWINGS).
29. LOCATION OF ALL OUTLET, BOXES, ETC., AND THE TYPE OF CONNECTION (PLUG OR DIRECT) SHALL BE CONFIRMED WITH THE OWNER'S REPRESENTATIVE PRIOR TO ROUGH-IN.

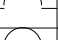

SINGLE LINE DIAGRAM

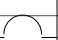PROPOSED PANEL SCHEDULE											
RAYCAP PPC CABINET											
200A, 120/240V, 1Ø, 3W, 65kA											
LOAD SERVED	VOLT AMPS (WATTS)		TRIP	CKT #	PHASE		CKT #	TRIP	VOLT AMPS (WATTS)		LOAD SERVED
	L1	L2			L1	L2			L1	L2	
PPC GFCI	180		15A	1		A	2		2880		RECTIFIER #1
EX. FAN		400	20A	3		B	4	30A		2880	
				5		A	6		2880		RECTIFIER #2
				7		B	8	30A		2880	
				9		A	10		2880		RECTIFIER #3
				11		B	12	30A		2880	
				13		A	14		2880		RECTIFIER #4
				15		B	16	30A		2880	
				17		A	18	15A	180		CHARLES GFCI
				19		B	20				
				21		A	22				
				23		B	24				
				25		A	26				
				27		B	28				
				29		A	30				
VOLT AMPS	180	400							11700	11520	
200A MCB, 1Ø, 3W, 120/240V				L1		L2					
MB RATING: 22,000 AIC				11880		11920		VOLT AMPS			
				49.5		49.67		AMPS			
					97.2			MAX AMPS			
					124			MAX 125%			

THE ENGINEER RECORD HAS PERFORMED ALL REQUIRED SHORT CIRCUIT CALCULATIONS AND THE ARC RATING FOR EACH DEVICE IS ADEQUATE TO PROTECT THE EQUIPMENT AND THE ELECTRICAL SYSTEM.

THE ENGINEER OF RECORD HAS PERFORMED ALL REQUIRED VOLTAGE DROP CALCULATIONS AND ALL BRANCH CIRCUIT FEEDERS COMPLY WITH NEC (LISTED ON T-1) ARTICLE 210.19(A)(1) FPN NO. 4.

THE (2) CONDUITS WITH (4) CURRENT CARRYING CONDUITS EACH, SHALL APPLY THE ADJUSTMENT FACTOR OF 80% PER 2014 NEC TABLE 310.15(C)(3)(A) OR 2022 NEC TABLE 310.15(C)(3) FOR UL1015 WIRE.

#12 FOR 15A-20A/750V BREAKER: 0.8 X 30A = 24.0A
#10 FOR 25A-30A/275V BREAKER: 0.8 X 30A = 32.0A
#8 FOR 35A-40A/275V BREAKER: 0.8 X 35A = 44.0A
#6 FOR 45A-60A/275V BREAKER: 0.8 X 75A = 60.0A

CONDUIT SIZING: AT 40% FILL PER NEC CHAPTER 9, TABLE 4, ARTICLE 358

0.5" CONDUIT = 0.1222 SQ. IN AREA
1.75" CONDUIT = 0.2135 SQ. IN AREA
2.0" CONDUIT = 1.316 SQ. IN AREA
3.0" CONDUIT = 2.907 SQ. IN AREA

CABINET CONNECTIONS OUTLET CONDUITS (1 CONDUIT): USING THWN-2, CU.

#10 = 0.0211 SQ. IN X 2 = 0.0422 SQ. IN
#10 = 0.0211 SQ. IN X 1 = 0.0211 SQ. IN GROUND
TOTAL = 0.0633 SQ. IN

0.5" EMT CONDUIT IS ADEQUATE TO HANDLE THE TOTAL OF (3) WIRES, INCLUDING GROUND WIRE, AS INDICATED ABOVE.

RECTIFIER CONDUITS (2 CONDUITS): USING UL1015, CU.

#10 = 0.0268 SQ. IN X 4 = 0.1064 SQ. IN
#10 = 0.0082 SQ. IN X 1 = 0.0082 SQ. IN G-ROUND
TOTAL = 0.1146 SQ. IN

0.75" EMT CONDUIT IS ADEQUATE TO HANDLE THE TOTAL OF (5) WIRES, INCLUDING GROUND WIRES, AS INDICATED ABOVE.

PPC FEED CONDUITS (1 CONDUIT): USING THHN, CU.

3/0 = 0.2679 SQ. IN X 3 = 0.8037 SQ. IN
#6 = 0.0507 SQ. IN X 1 = 0.0507 SQ. IN G-ROUND
TOTAL = 0.8544 SQ. IN

3.0" SCH 40 PVC CONDUIT IS ADEQUATE TO HANDLE THE TOTAL OF (4) WIRES INCLUDING GROUND WIRE, AS INDICATED ABOVE.

5701 SOUTH SANTA FE DRIVE
LITTLETON, CO 80120

1511 E. ORANGETHORPE AVE., SUITE D
FULLERTON, CA 92831

22431 ANTONIO PKWY
SUITE B160-131
RANCHO SANTA MARGARITA CA 92688
dconnell@connelldesigngroup.com
949-306-4644



IT IS A VIOLATION OF LAW FOR ANY PERSON,
UNLESS THEY ARE ACTING UNDER THE DIRECTION
OF A LICENSED PROFESSIONAL ENGINEER,
TO ALTER THIS DOCUMENT.

DRAWN BY: CHECKED BY: APPROVED BY:

JPC

JPC

DC

RFDS REV #1 DATED 05/25/2023

CONSTRUCTION
DOCUMENTS

SUBMITTALS

REV	DATE	DESCRIPTION
8	09/12/2023	ISSUED FOR 100% CD
9	09/28/2023	ISSUED FOR 100% CD
10	10/11/2023	ISSUED FOR 100% CD
11	01/25/2024	ISSUED FOR 100% CD
12	02/22/2024	ISSUED FOR 100% CD
13	04/16/2024	REMOVED PG&E TRANSFORMER
14	12/27/2024	PLANNING COMMENTS

(VENDOR) PROJECT NUMBER

SFSE000890E

SI SI 00000000

DISH WIRELESS PROJECT NUMBER
SFSF000890B

QUESADA CT.
ANTIOCH, CA 94509
LATTICE TOWER

SHEET TITLE
S.L.D., PANEL
SCHEDULE & NOTES

SHEET NUMBER

E-1

DC POWER WIRING SHALL BE COLOR CODED AT EACH END FOR IDENTIFYING +24V AND −48V CONDUCTORS. RED MARKINGS SHALL IDENTIFY +24V AND BLUE MARKINGS SHALL IDENTIFY −48V.

1. CONTRACTOR SHALL INSPECT THE EXISTING CONDITIONS PRIOR TO SUBMITTING A BID. ANY QUESTIONS ARISING DURING THE BID PERIOD IN REGARDS TO THE CONTRACTOR'S FUNCTIONS, THE SCOPE OF WORK, OR ANY OTHER ISSUE RELATED TO THIS PROJECT SHALL BE BROUGHT UP DURING THE BID PERIOD WITH THE PROJECT MANAGER FOR CLARIFICATION, NOT AFTER THE CONTRACT HAS BEEN AWARDED.

2. ALL ELECTRICAL WORK SHALL BE DONE IN ACCORDANCE WITH CURRENT NATIONAL ELECTRICAL CODES AND ALL STATE AND LOCAL CODES, LAWS, AND ORDINANCES. PROVIDE ALL COMPONENTS AND WIRING SIZES AS REQUIRED TO MEET NEC STANDARDS.

3. LOCATION OF EQUIPMENT, CONDUIT AND DEVICES SHOWN ON THE DRAWINGS ARE APPROXIMATE AND SHALL BE COORDINATED WITH FIELD CONDITIONS PRIOR TO CONSTRUCTION.

4. CONDUIT ROUGH-IN SHALL BE COORDINATED WITH THE MECHANICAL EQUIPMENT TO AVOID LOCATION CONFLICTS. VERIFY WITH THE MECHANICAL EQUIPMENT CONTRACTOR AND COMPLY AS REQUIRED.

5. CONTRACTOR SHALL PROVIDE ALL BREAKERS, CONDUITS AND CIRCUITS AS REQUIRED FOR A COMPLETE SYSTEM.

6. CONTRACTOR SHALL PROVIDE PULL BOXES AND JUNCTION BOXES AS REQUIRED BY THE NEC ARTICLE 314.

7. CONTRACTOR SHALL PROVIDE ALL STRAIN RELIEF AND CABLE SUPPORTS FOR ALL CABLE ASSEMBLIES. INSTALLATION SHALL BE IN ACCORDANCE WITH MANUFACTURER'S SPECIFICATIONS AND RECOMMENDATIONS.

8. ALL DISCONNECTS AND CONTROLLING DEVICES SHALL BE PROVIDED WITH ENGRAVED PHENOLIC NAMEPLATES INDICATING EQUIPMENT CONTROLLED, BRANCH CIRCUITS INSTALLED ON, AND PANEL FIELD LOCATIONS FED FROM.

9. INSTALL AN EQUIPMENT GROUNDING CONDUCTOR IN ALL CONDUITS PER THE SPECIFICATIONS AND NEC 250. THE EQUIPMENT GROUNDING CONDUCTORS SHALL BE BONDED AT ALL JUNCTION BOXES, PULL BOXES, AND ALL DISCONNECT SWITCHES, AND EQUIPMENT CABINETS.

10. ALL NEW MATERIAL SHALL HAVE A U.L. LABEL.

11. PANEL SCHEDULE LOADING AND CIRCUIT ARRANGEMENTS REFLECT POST-CONSTRUCTION EQUIPMENT.

12. CONTRACTOR SHALL BE RESPONSIBLE FOR AS-BUILT PANEL SCHEDULE AND SITE DRAWINGS.

NOTE:
1. VERIFY (E) CONDUIT LOCATION AND CONDITION. DO NOT DAMAGE (E) CONDUIT. (E) CONDUIT TO BE ENCASED IN CONCRETE IF UNDER (N) CONCRETE PAD FOOTING.

TRENCH DETAIL

NO SCALE

2

NOTE:
1. VERIFY (E) CONDUIT LOCATION AND CONDITION. DO NOT DAMAGE (E) CONDUIT. (E) CONDUIT TO BE ENCASED IN CONCRETE IF UNDER (N) CONCRETE PAD FOOTING.

JOINT TRENCH DETAIL

NO SCALE

3

ELECTRICAL NOTES

NO SCALE

1

RAYCAP PPC

RDIAC-2465-P-240-MTS

DIMENSIONS (HxWxD)	39"x22.7"x12.6"
TOTAL WEIGHT	80 lbs
OPERATING AC VOLTAGE	120/240 1Ø 3W

TOP

BACK

SIDE

FRONT

SIDE

POWER PROTECTION CABINET (PPC) DETAIL

NO SCALE

6

NOT USED

NO SCALE

4

PG&E METER DETAIL

NO SCALE

7

NOT USED

NO SCALE

6

NOT USED

NO SCALE

8

dish

WIRELESS

5701 SOUTH SANTA FE DRIVE
LITTLETON, CO 80120

Butler

America

1511 E. ORANGETHORPE AVE., SUITE D
FULLERTON, CA 92831

CDG

22431 ANTONIO PKWY
SUITE 8160-131
RANCHO SANTA MARGARITA CA 92688
dconnell@connelldesigngroup.com
949-306-4644

PROFESSIONAL ENGINEER

PANEL M CONNELLEY

C 62543

EXPIRES 12/31/2025

STATE OF CALIFORNIA

DATE STAMPED: 12/27/2024

IT IS A VIOLATION OF LAW FOR ANY PERSON, UNLESS THEY ARE ACTING UNDER THE DIRECTION OF A LICENSED PROFESSIONAL ENGINEER, TO ALTER THIS DOCUMENT.

DRAWN BY: JPC

CHECKED BY: JPC

APPROVED BY: DC

RFDS REV #1 DATED 05/25/2023

CONSTRUCTION DOCUMENTS

REV	DATE	DESCRIPTION
8	09/12/2023	ISSUED FOR 100% CD
9	09/28/2023	ISSUED FOR 100% CD
10	10/11/2023	ISSUED FOR 100% CD
11	01/25/2024	ISSUED FOR 100% CD
12	02/22/2024	ISSUED FOR 100% CD
13	04/16/2024	REMOVED PG&E TRANSFORMER
14	12/27/2024	PLANNING COMMENTS

(VENDOR) PROJECT NUMBER

SFSF000890B

DISH WIRELESS PROJECT NUMBER

SFSF000890B

QUESADA CT.
ANTIOCH, CA 94509
LATTICE TOWER

SHEET TITLE

ELECTRICAL DETAILS

SHEET NUMBER

E-2


C19



NOT USED

NO SCALE


1

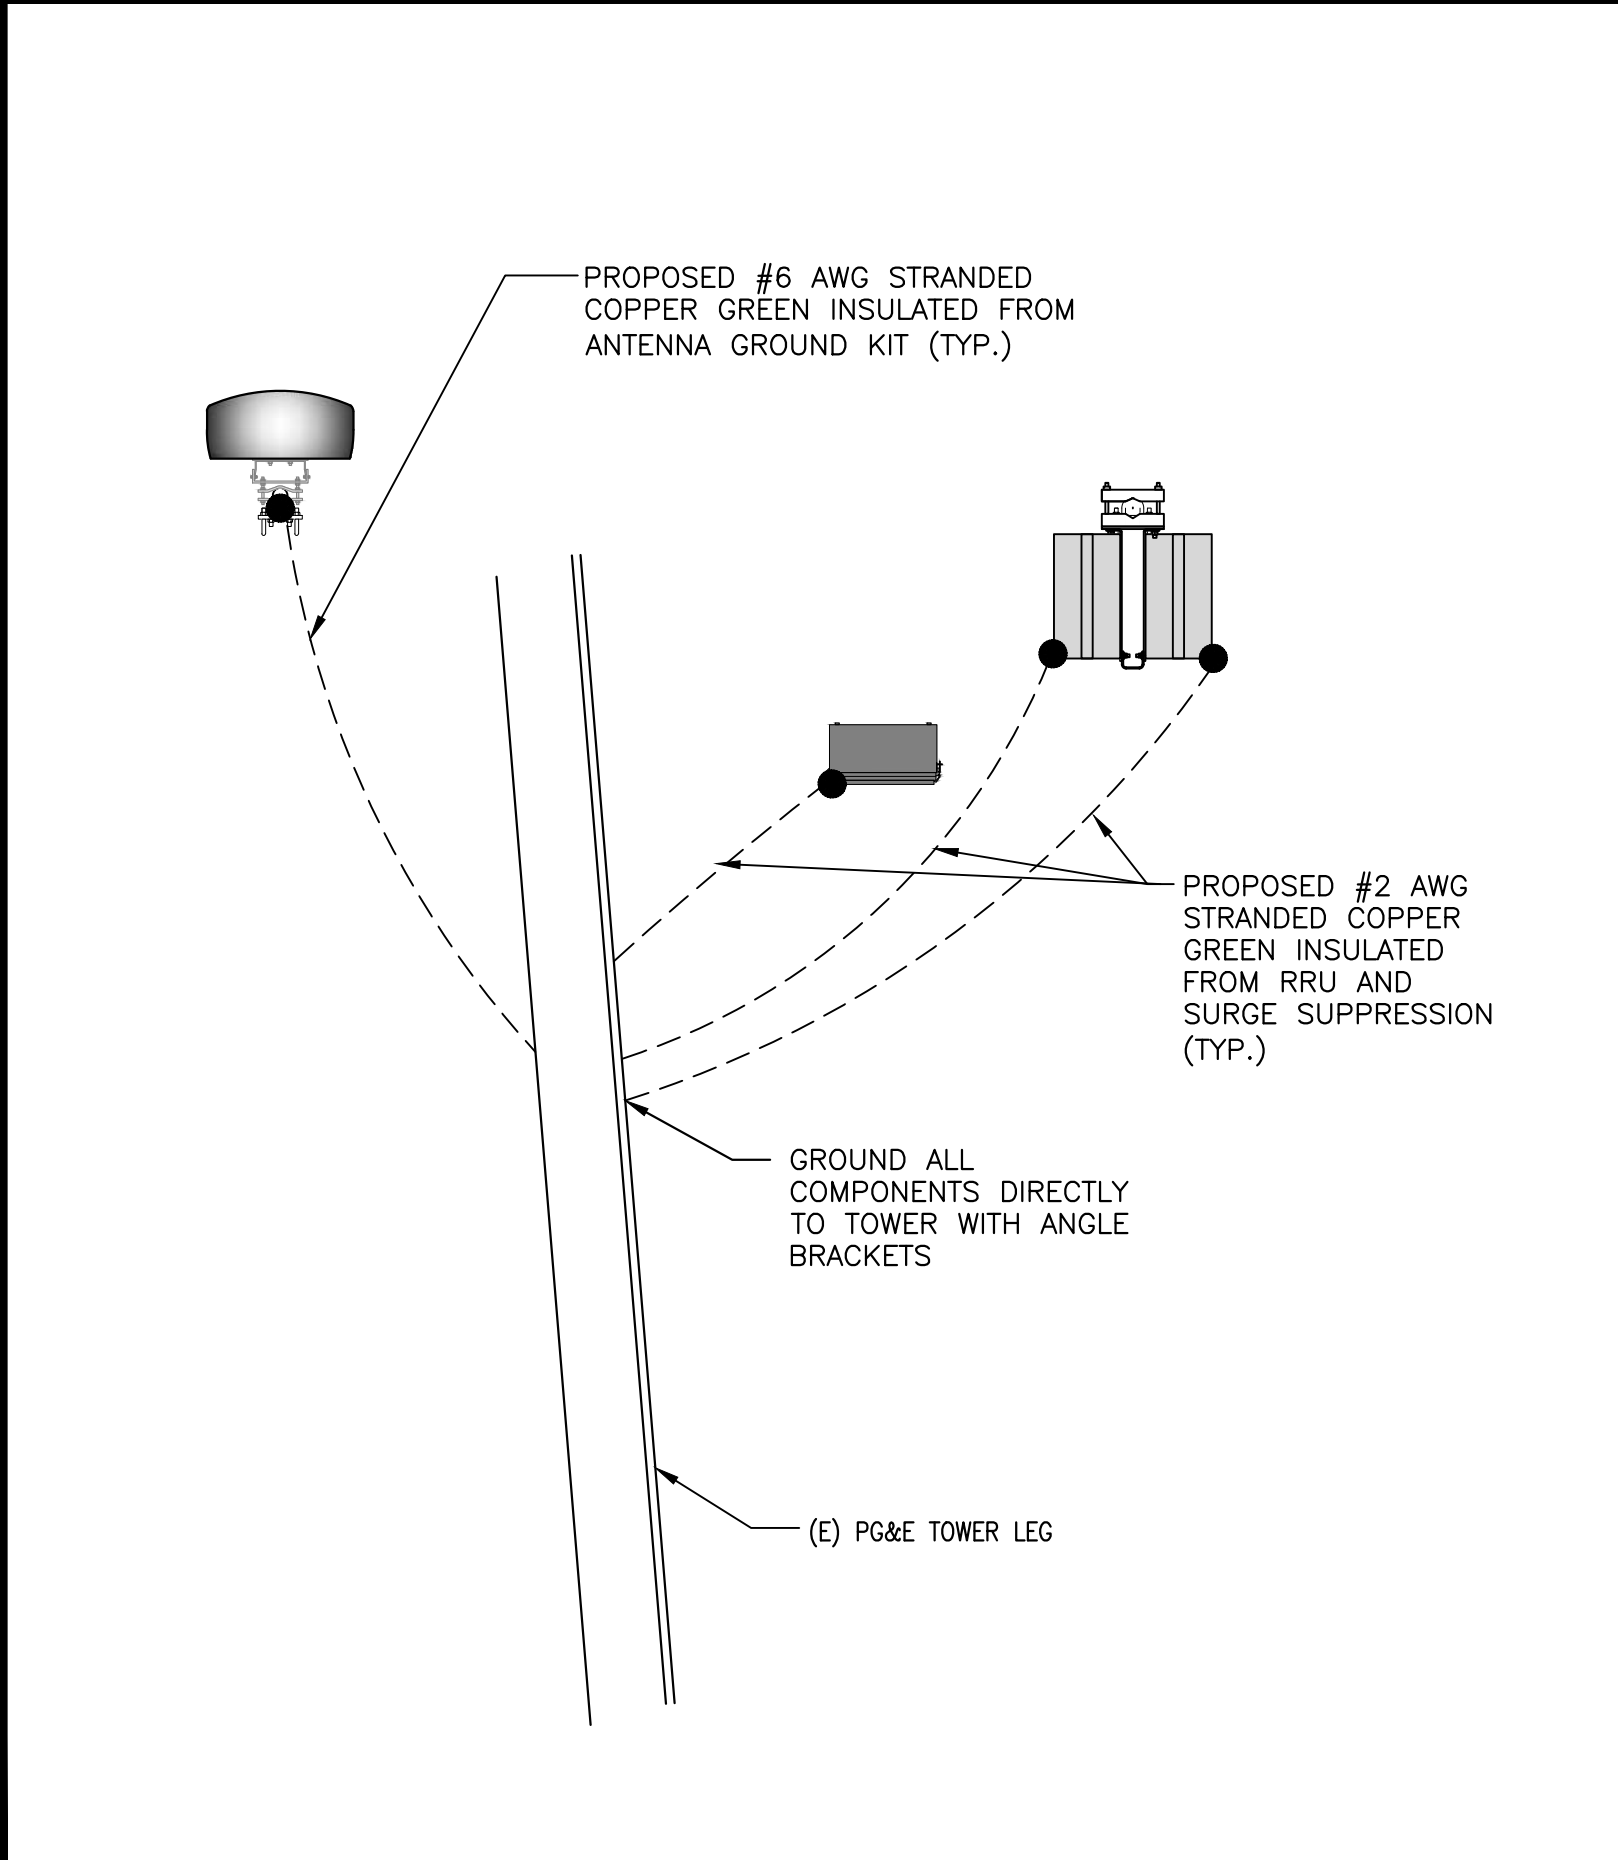

TYPICAL ANTENNA GROUNDING PLAN

NO SCALE

2

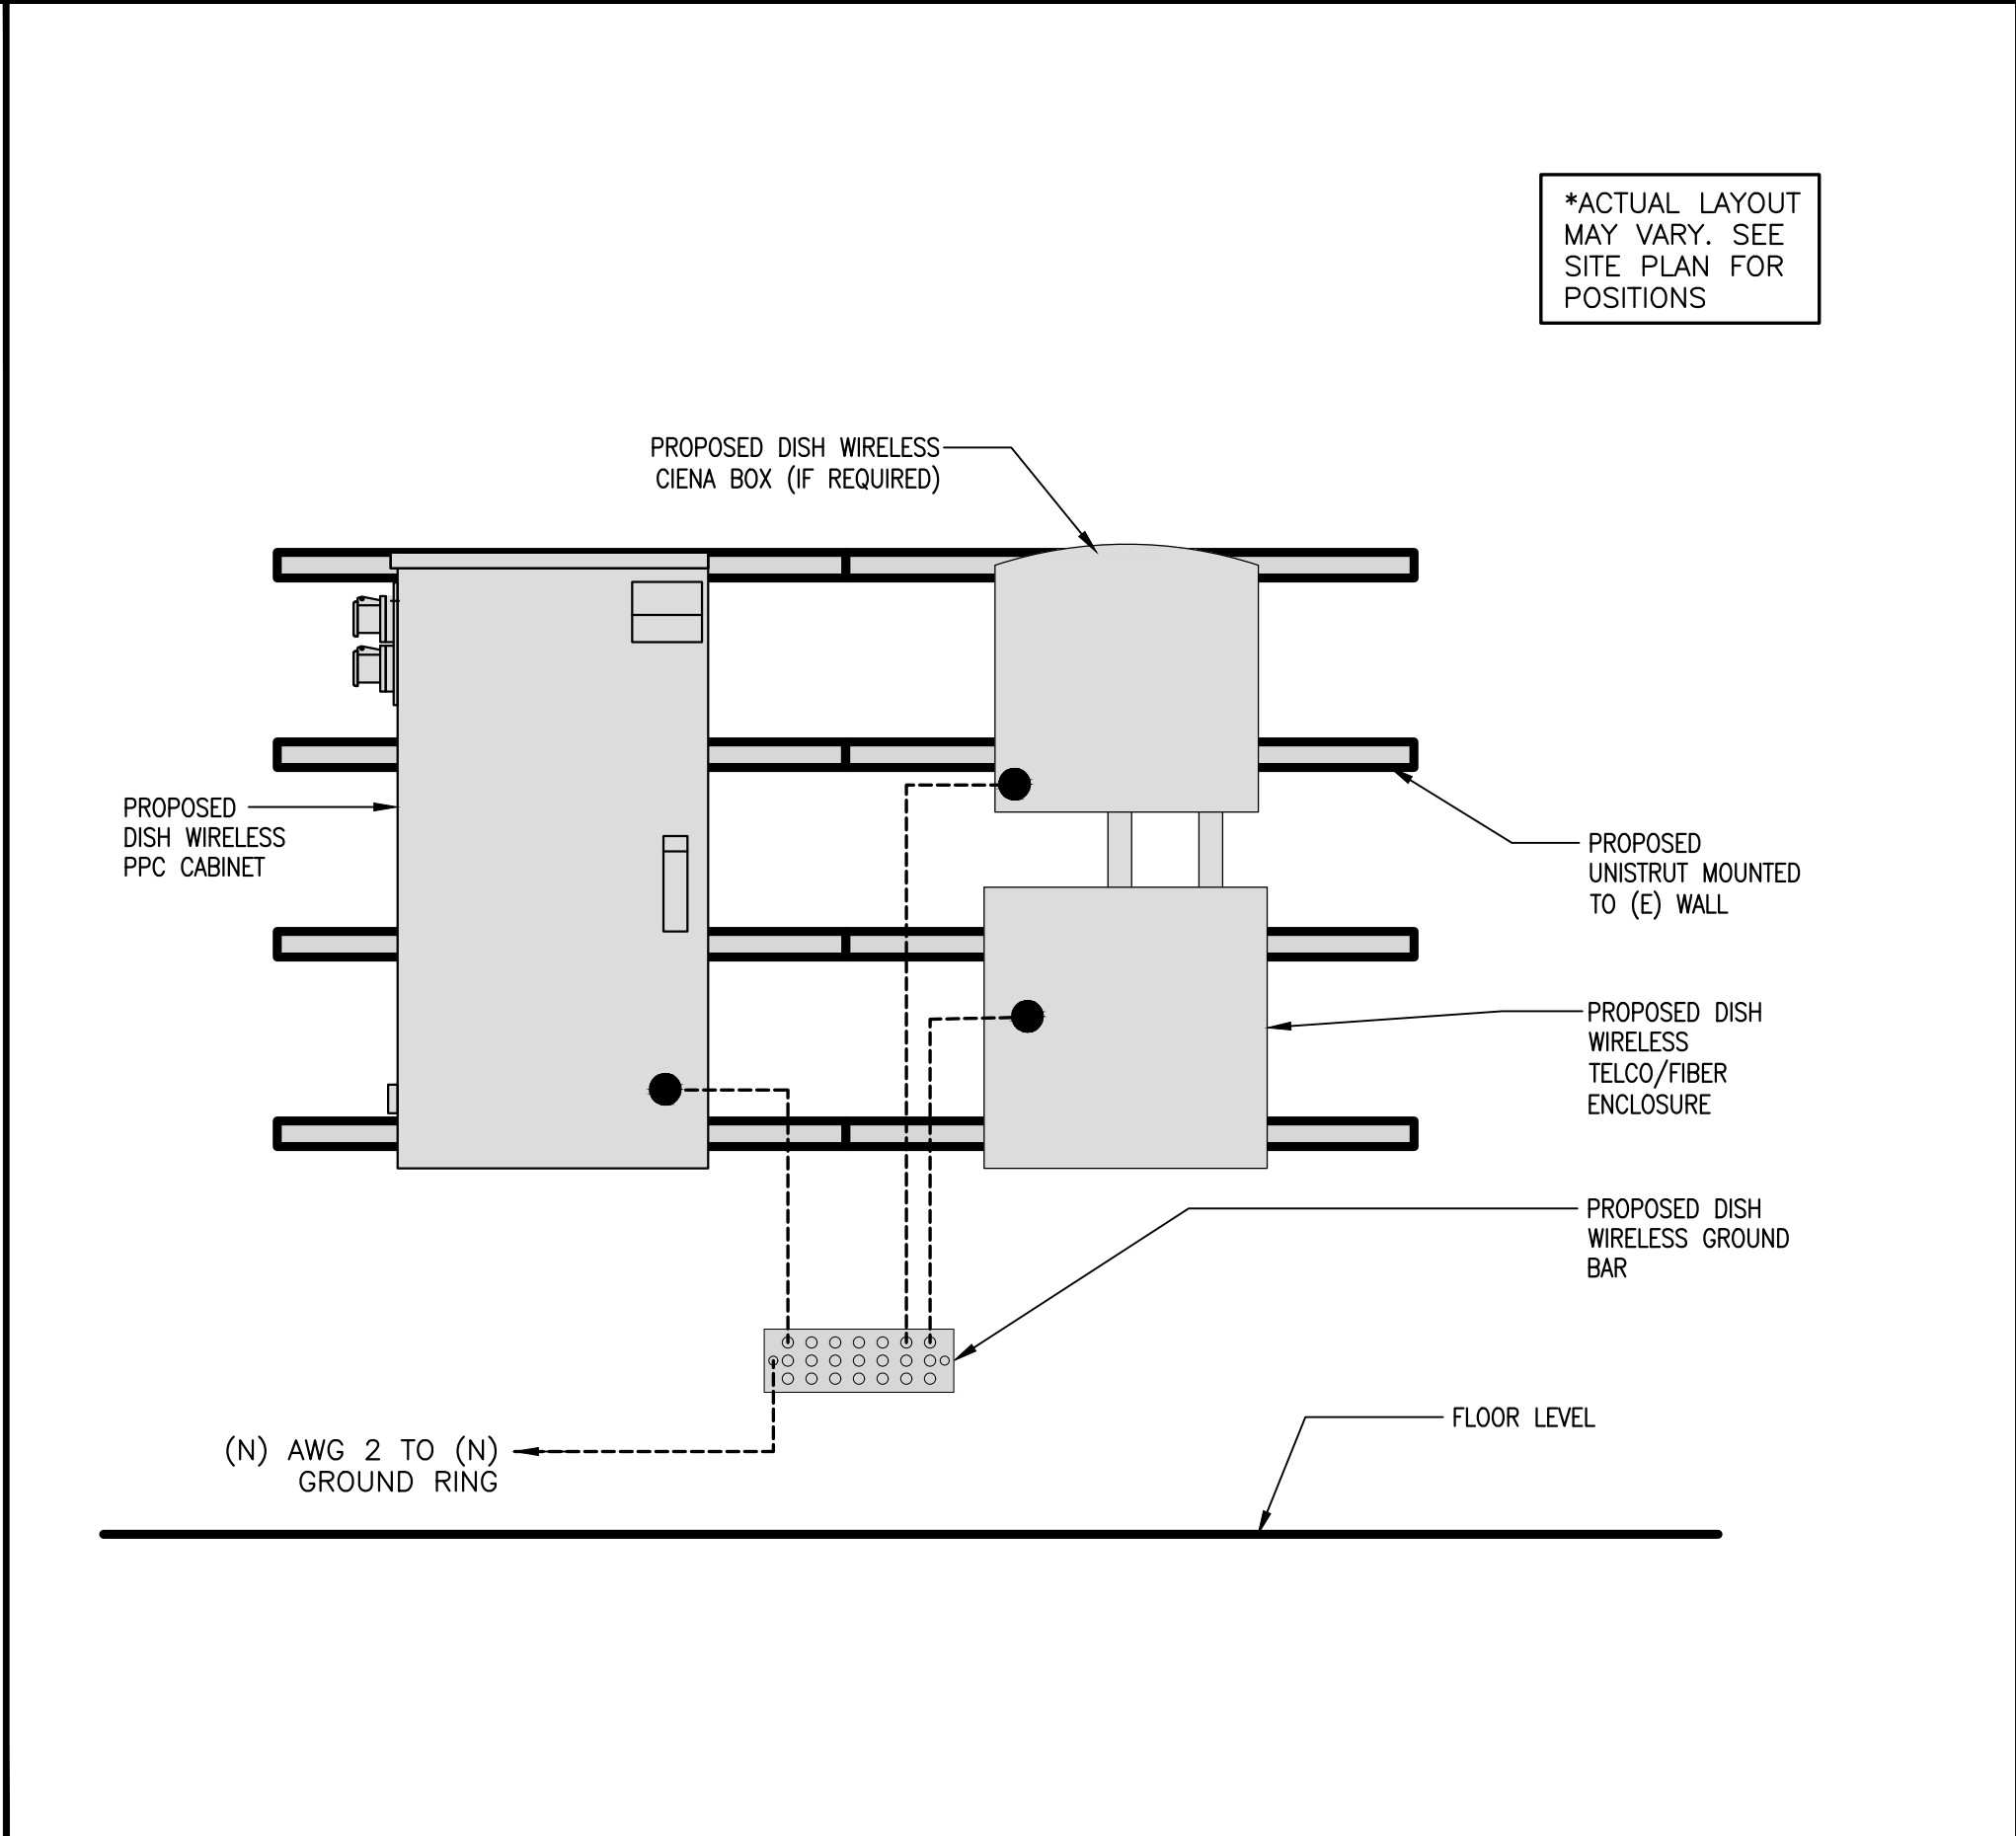

NOT USED

NO SCALE

1

■ EXOTHERMIC CONNECTION

● MECHANICAL CONNECTION

GROUND BUS BAR

⊗ GROUND ROD

TEST GROUND ROD WITH INSPECTION SLEEVE

----- #6 AWG STRANDED & INSULATED

—•—•— #2 AWG SOLID COPPER TINNED

GROUNDING LEGEND

1. GROUNDING IS SHOWN DIAGRAMMATICALLY ONLY.
2. CONTRACTOR SHALL GROUND ALL EQUIPMENT AS A COMPLETE SYSTEM. GROUNDING SHALL BE IN COMPLIANCE WITH NEC SECTION 250 AND DISH WIRELESS GROUNDING AND BONDING REQUIREMENTS AND MANUFACTURER'S SPECIFICATIONS.
3. ALL GROUND CONDUCTORS SHALL BE COPPER; NO ALUMINUM CONDUCTORS SHALL BE USED.
4. NO EXOTHERMIC WELDING ON ROOFTOP

GROUNDING KEY NOTES

- A

EXTERIOR GROUND RING: #2 AWG SOLID COPPER, BURIED AT A DEPTH OF AT LEAST 30 INCHES BELOW GRADE, OR 6 INCHES BELOW THE FROST LINE AND APPROXIMATELY 24 INCHES FROM THE EXTERIOR WALL OR FOOTING.
- B

TOWER GROUND RING: THE GROUND RING SYSTEM SHALL BE INSTALLED AROUND AN ANTENNA TOWER'S LEGS, AND/OR GUY ANCHORS. WHERE SEPARATE SYSTEMS HAVE BEEN PROVIDED FOR THE TOWER AND THE BUILDING, AT LEAST TWO BONDS SHALL BE MADE BETWEEN THE TOWER RING GROUND SYSTEM AND THE BUILDING RING GROUND SYSTEM USING MINIMUM #2 AWG SOLID COPPER CONDUCTORS.
- C

INTERIOR GROUND RING: #2 AWG STRANDED GREEN INSULATED COPPER CONDUCTOR EXTENDED AROUND THE PERIMETER OF THE EQUIPMENT AREA. ALL NON-TELECOMMUNICATIONS RELATED METALLIC OBJECTS FOUND WITHIN A SITE SHALL BE GROUNDED TO THE INTERIOR GROUND RING WITH #6 AWG STRANDED GREEN INSULATED CONDUCTOR.
- D

BOND TO INTERIOR GROUND RING: #2 AWG SOLID TINNED COPPER WIRE PRIMARY BONDS SHALL BE PROVIDED AT LEAST AT FOUR POINTS ON THE INTERIOR GROUND RING, LOCATED AT THE CORNERS OF THE BUILDING.
- E

GROUND ROD: UL LISTED COPPER CLAD STEEL. MINIMUM 1/2" DIAMETER BY EIGHT FEET LONG. GROUND RODS SHALL BE INSTALLED WITH INSPECTION SLEEVES. GROUND RODS SHALL BE DRIVEN TO THE DEPTH OF GROUND RING CONDUCTOR.
- F

CELL REFERENCE GROUND BAR: POINT OF GROUND REFERENCE FOR ALL COMMUNICATIONS EQUIPMENT FRAMES. ALL BONDS ARE MADE WITH #2 AWG UNLESS NOTED OTHERWISE STRANDED GREEN INSULATED COPPER CONDUCTORS. BOND TO GROUND RING WITH (2) #2 SOLID TINNED COPPER CONDUCTORS.
- G

HATCH PLATE GROUND BAR: BOND TO THE INTERIOR GROUND RING WITH TWO #2 AWG STRANDED GREEN INSULATED COPPER CONDUCTORS. WHEN A HATCH-PLATE AND A CELL REFERENCE GROUND BAR ARE BOTH PRESENT, THE CRGB MUST BE CONNECTED TO THE HATCH-PLATE AND TO THE INTERIOR GROUND RING USING (2) TWO #2 AWG STRANDED GREEN INSULATED COPPER CONDUCTORS EACH.
- H

EXTERIOR CABLE ENTRY PORT GROUND BARS: LOCATED AT THE ENTRANCE TO THE CELL SITE BUILDING. BOND TO GROUND RING WITH A #2 AWG SOLID TINNED COPPER CONDUCTORS WITH AN EXOTHERMIC WELD AND INSPECTION SLEEVE.
- I

TELCO GROUND BAR: BOND TO BOTH CELL REFERENCE GROUND BAR OR EXTERIOR GROUND RING.
- J

FRAME BONDING: THE BONDING POINT FOR TELECOM EQUIPMENT FRAMES SHALL BE THE GROUND BUS THAT IS NOT ISOLATED FROM THE EQUIPMENTS METAL FRAMEWORK.
- K

INTERIOR UNIT BONDS: METAL FRAMES, CABINETS AND INDIVIDUAL METALLIC UNITS LOCATED WITH THE AREA OF THE INTERIOR GROUND RING REQUIRE A #6 AWG STRANDED GREEN INSULATED COPPER BOND TO THE INTERIOR GROUND RING.
- L

FENCE AND GATE GROUNDING: METAL FENCES WITHIN 7 FEET OF THE EXTERIOR GROUND RING OR OBJECTS BONDED TO THE EXTERIOR GROUND RING SHALL BE BONDED TO THE GROUND RING WITH A #2 AWG SOLID TINNED COPPER CONDUCTOR AT AN INTERVAL NOT EXCEEDING 25 FEET. BONDS SHALL BE MADE AT EACH GATE POST AND ACROSS GATE OPENINGS.
- M

EXTERIOR UNIT BONDS: METALLIC OBJECTS, EXTERNAL TO OR MOUNTED TO THE BUILDING, SHALL BE BONDED TO THE EXTERIOR GROUND RING. USING #2 TINNED SOLID COPPER WIRE
- N

ICE BRIDGE SUPPORTS: EACH ICE BRIDGE LEG SHALL BE BONDED TO THE GROUND RING WITH #2 AWG BARE TINNED COPPER CONDUCTOR. PROVIDE EXOTHERMIC WELDS AT BOTH THE ICE BRIDGE LEG AND BURIED GROUND RING.
- O

DURING ALL DC POWER SYSTEM CHANGES INCLUDING DC SYSTEM CHANGE OUTS, RECTIFIER REPLACEMENTS OR ADDITIONS, BREAKER DISTRIBUTION CHANGES, BATTERY ADDITIONS, BATTERY REPLACEMENTS AND INSTALLATIONS OR CHANGES TO DC CONVERTER SYSTEMS IT SHALL BE REQUIRED THAT SERVICE CONTRACTORS VERIFY ALL DC POWER SYSTEMS ARE EQUIPPED WITH A MASTER DC SYSTEM RETURN GROUND CONDUCTOR FROM THE DC POWER SYSTEM COMMON RETURN BUS DIRECTLY CONNECTED TO THE CELL SITE REFERENCE GROUND BAR
- P

TOWER TOP COLLECTOR BUSS BAR IS TO BE MECHANICALLY BONDED TO PROPOSED ANTENNA MOUNT COLLAR. REFER TO DISH Wireless L.L.C. GROUNDING NOTES.

GROUNDING KEY NOTES

NO SCALE

2



5701 SOUTH SANTA FE DRIVE
LITTLETON, CO 80120



1511 E. ORANGETHORPE AVE., SUITE D
FULLERTON, CA 92831



22431 ANTONIO PKWY
SUITE 8160-131
RANCHO SANTA MARGARITA CA 92688
dconnel@connelldesigngroup.com
949-306-4644



DATE STAMPED: 12/27/2024

IT IS A VIOLATION OF LAW FOR ANY PERSON, UNLESS THEY ARE ACTING UNDER THE DIRECTION OF A LICENSED PROFESSIONAL ENGINEER, TO ALTER THIS DOCUMENT.

DRAWN BY:	CHECKED BY:	APPROVED BY:
JPC	JPC	DC

RFDS REV #1 DATED 05/25/2023

CONSTRUCTION DOCUMENTS

SUBMITTALS		
REV	DATE	DESCRIPTION
8	09/12/2023	ISSUED FOR 100% CD
9	09/28/2023	ISSUED FOR 100% CD
10	10/11/2023	ISSUED FOR 100% CD
11	01/25/2024	ISSUED FOR 100% CD
12	02/22/2024	ISSUED FOR 100% CD
13	04/16/2024	REMOVED PG&E TRANSFORMER
14	12/27/2024	PLANNING COMMENTS

(VENDOR) PROJECT NUMBER

SFSF000890B


DISH WIRELESS PROJECT NUMBER
SFSF000890B

QUESADA CT.
ANTIOCH, CA 94509
LATTICE TOWER

SHEET TITLE
GROUNDING
PLAN/NOTES

SHEET NUMBER


G-1

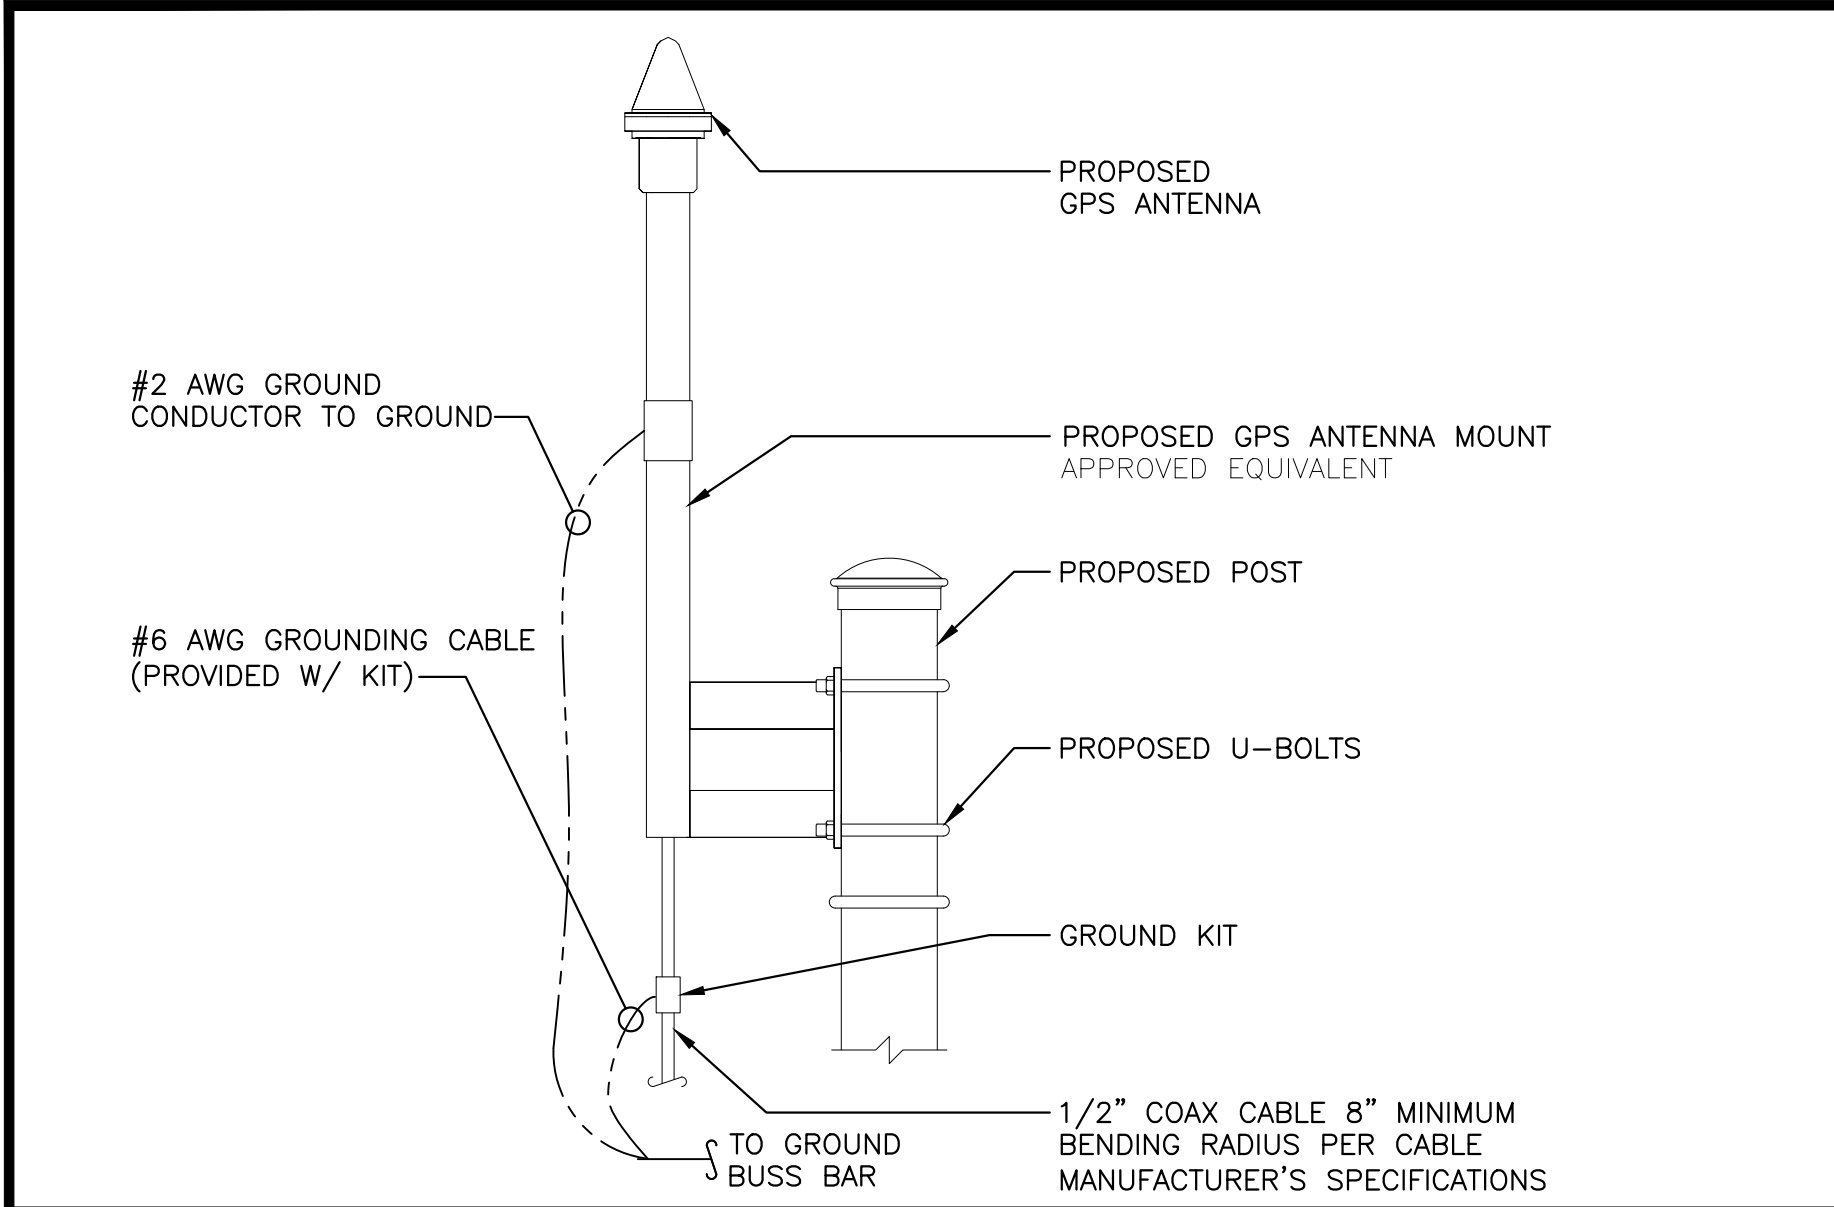

TYPICAL GPS UNIT GROUNDING

NO SCALE


1

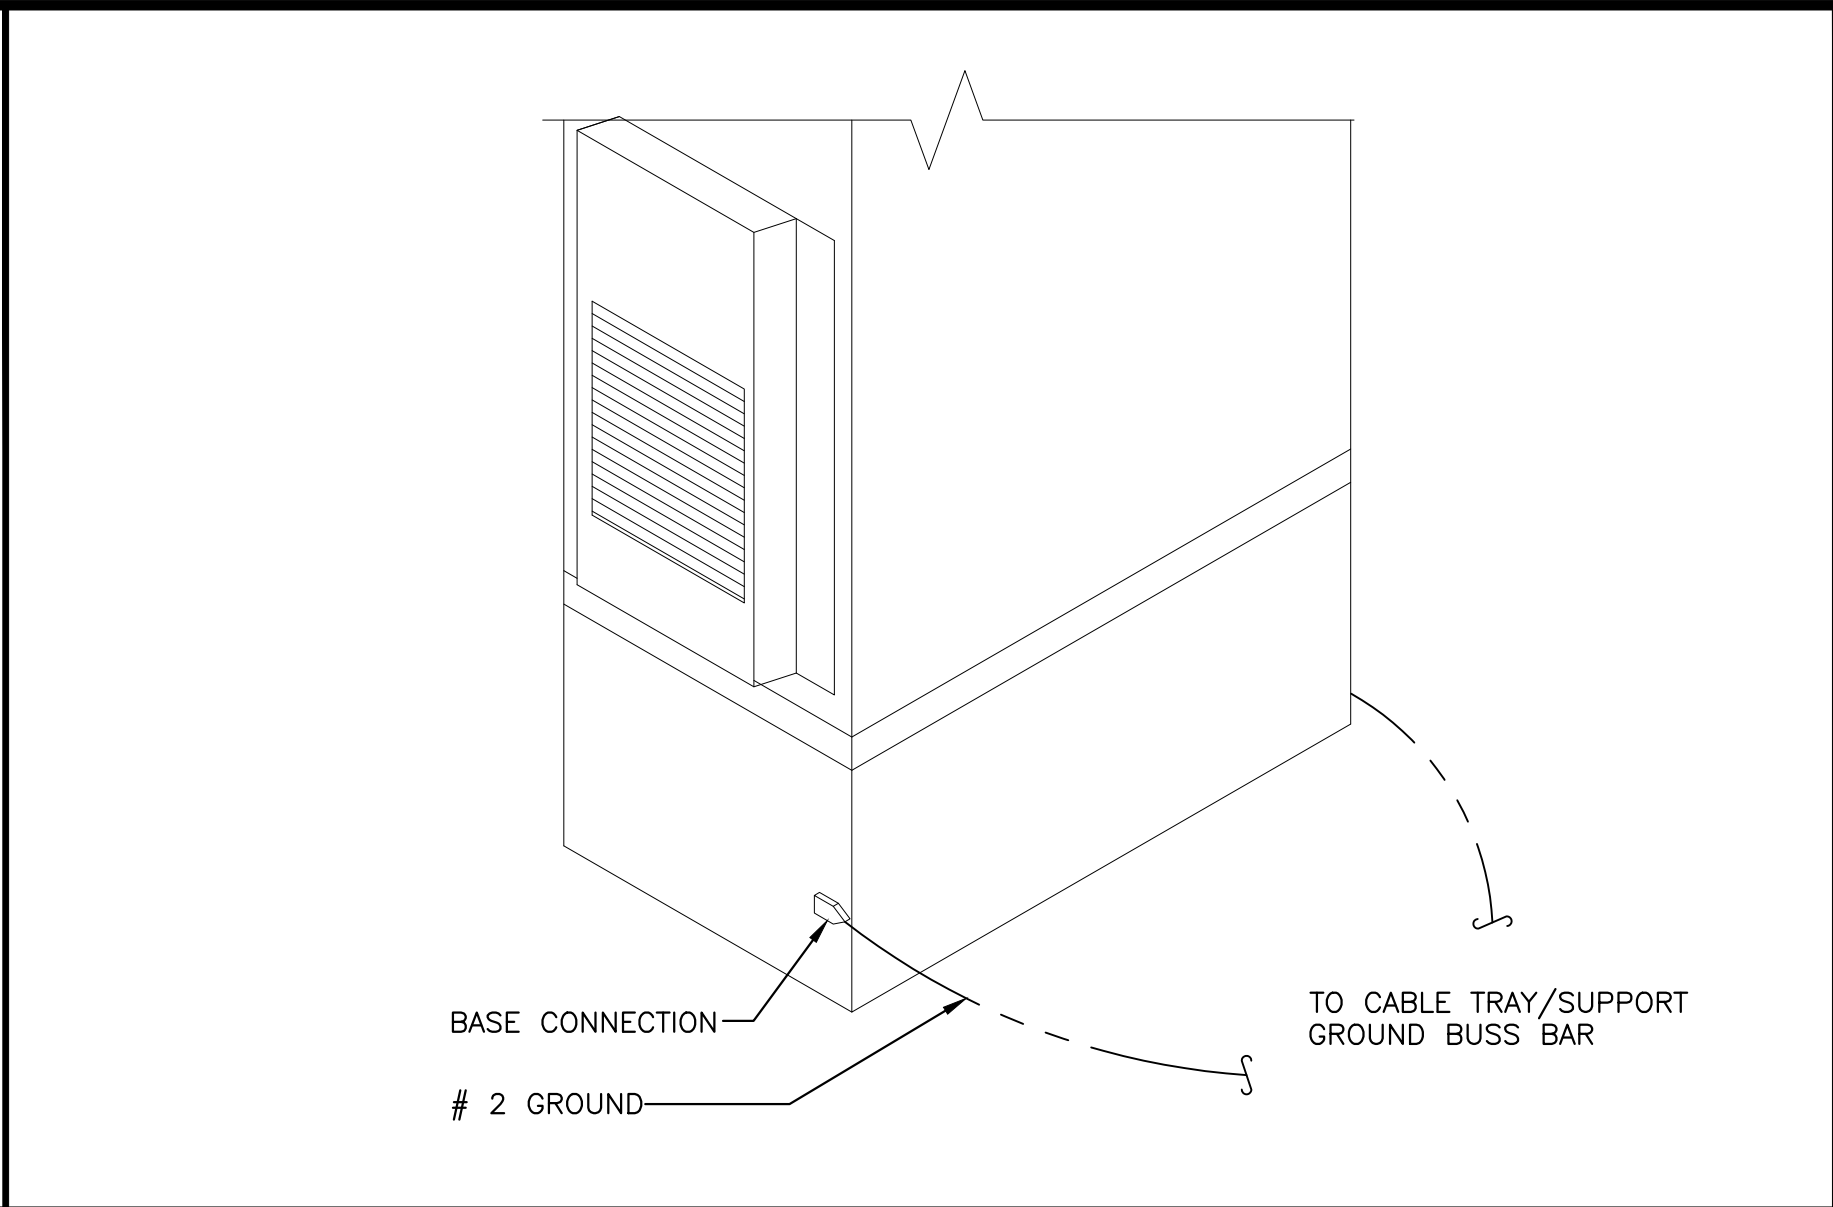

OUTDOOR CABINET GROUNDING

NO SCALE


2

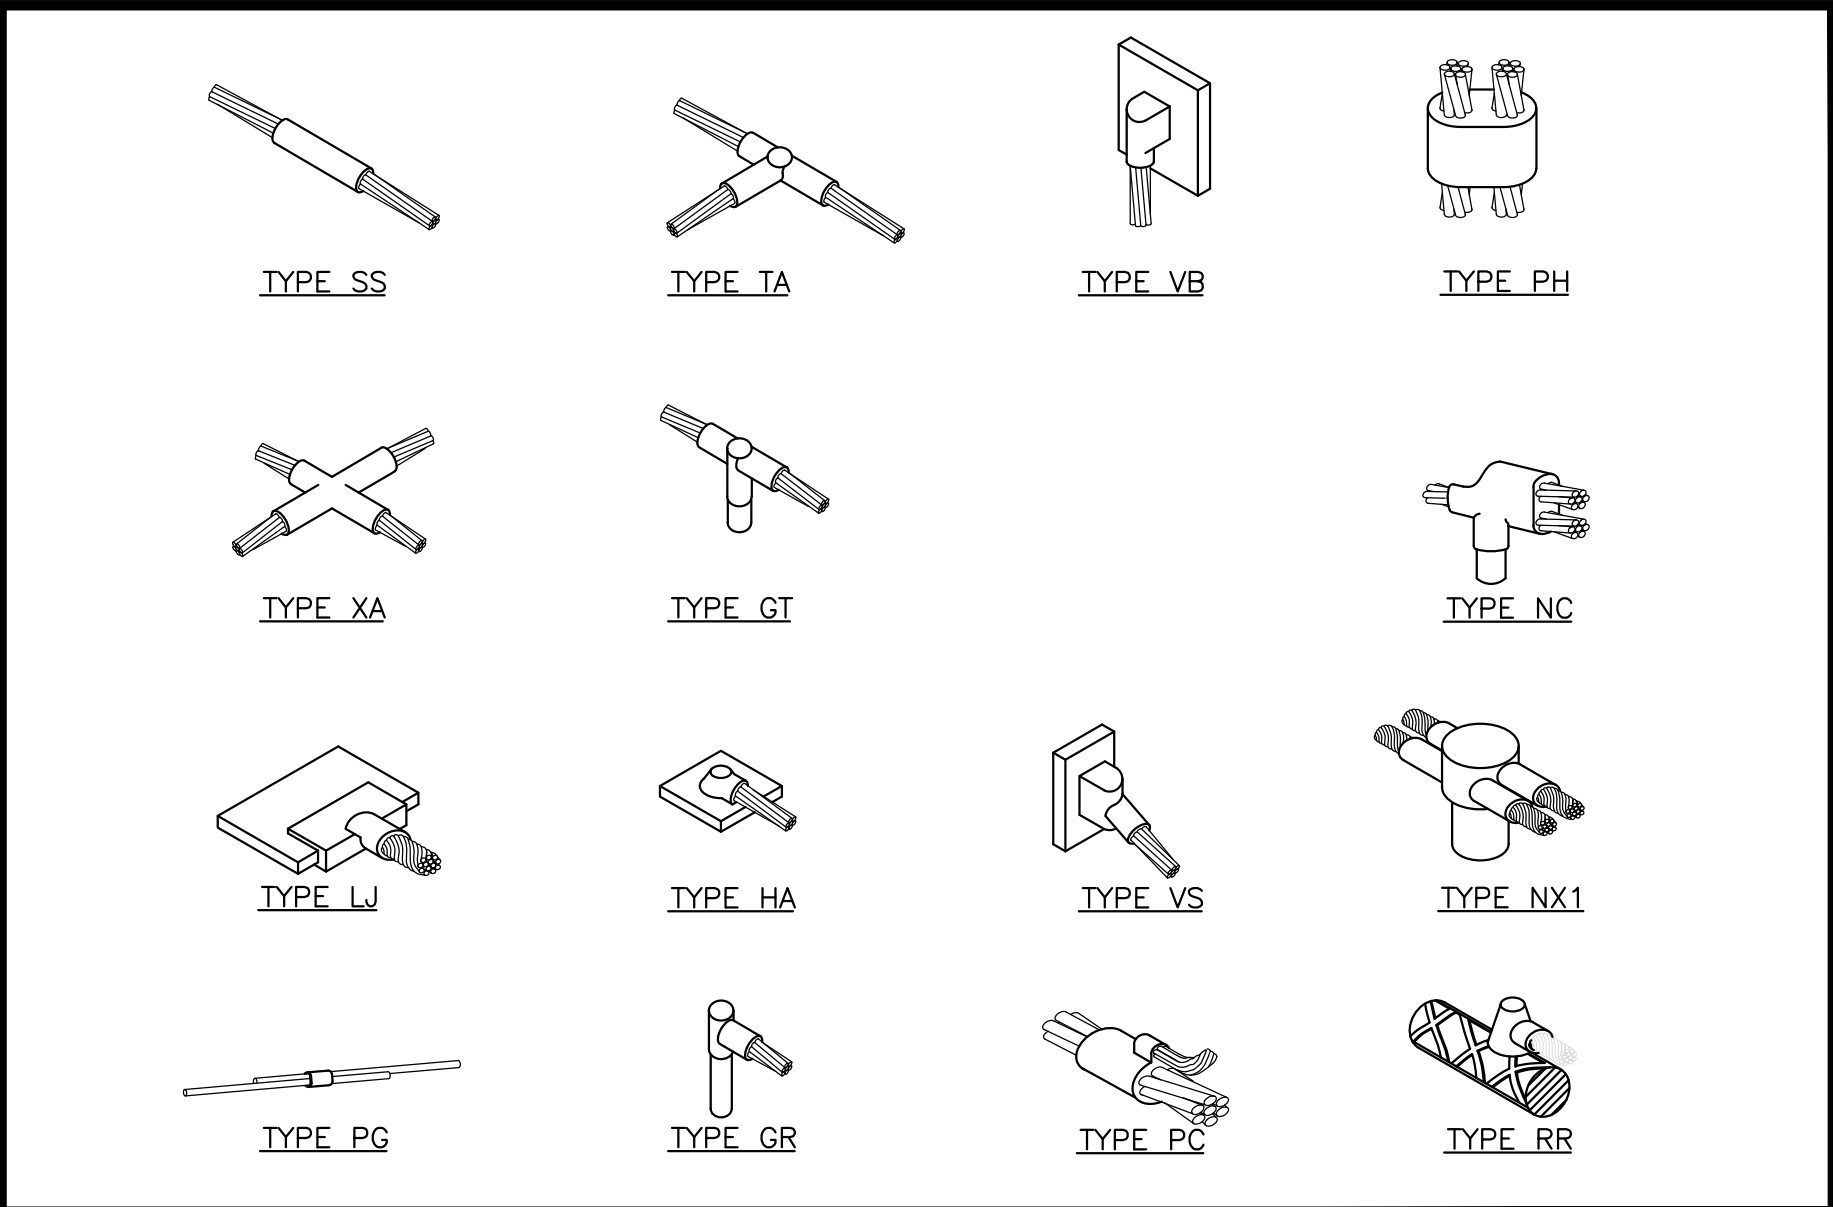

CADWELD CONNECTIONS

NO SCALE


3

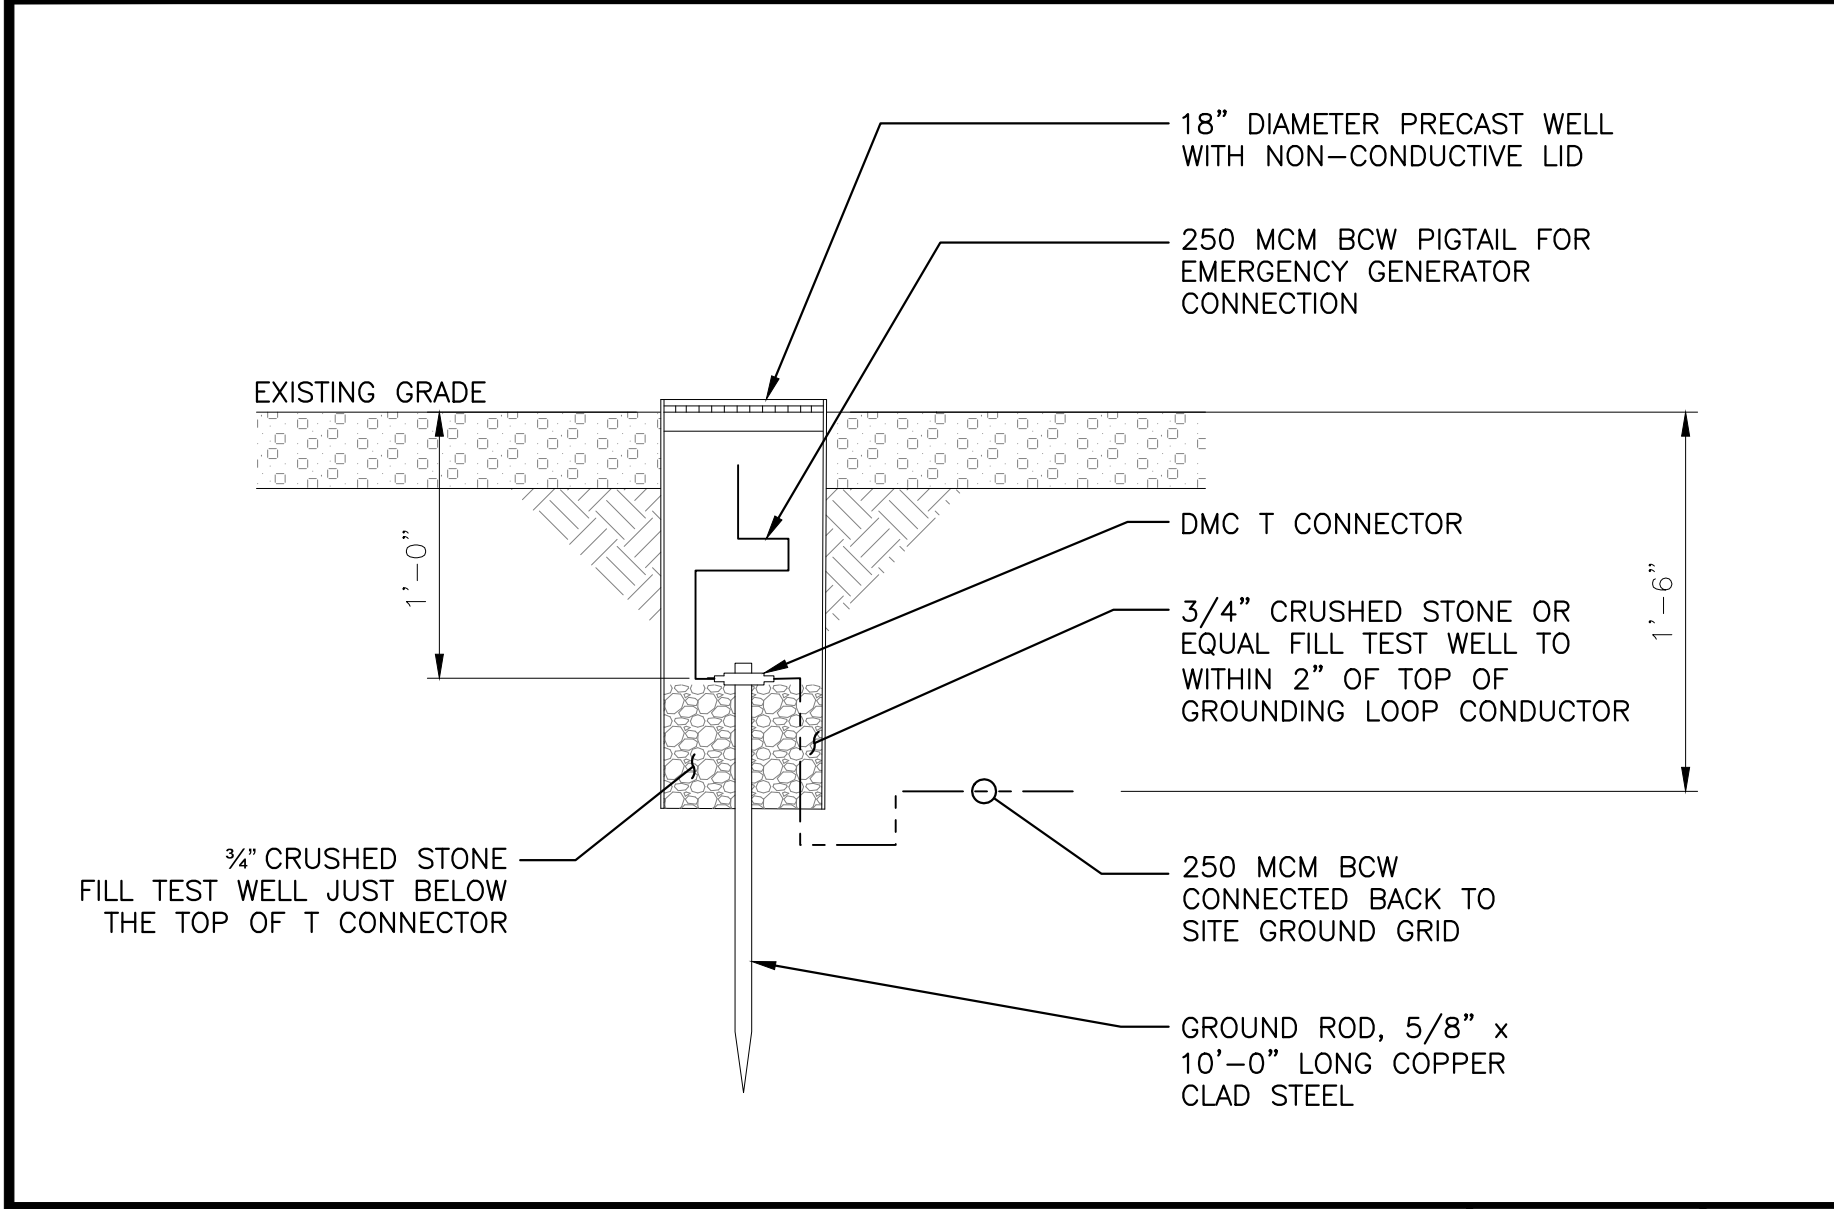

EMERGENCY GENERATOR GROUND TEST WELL

NO SCALE


4

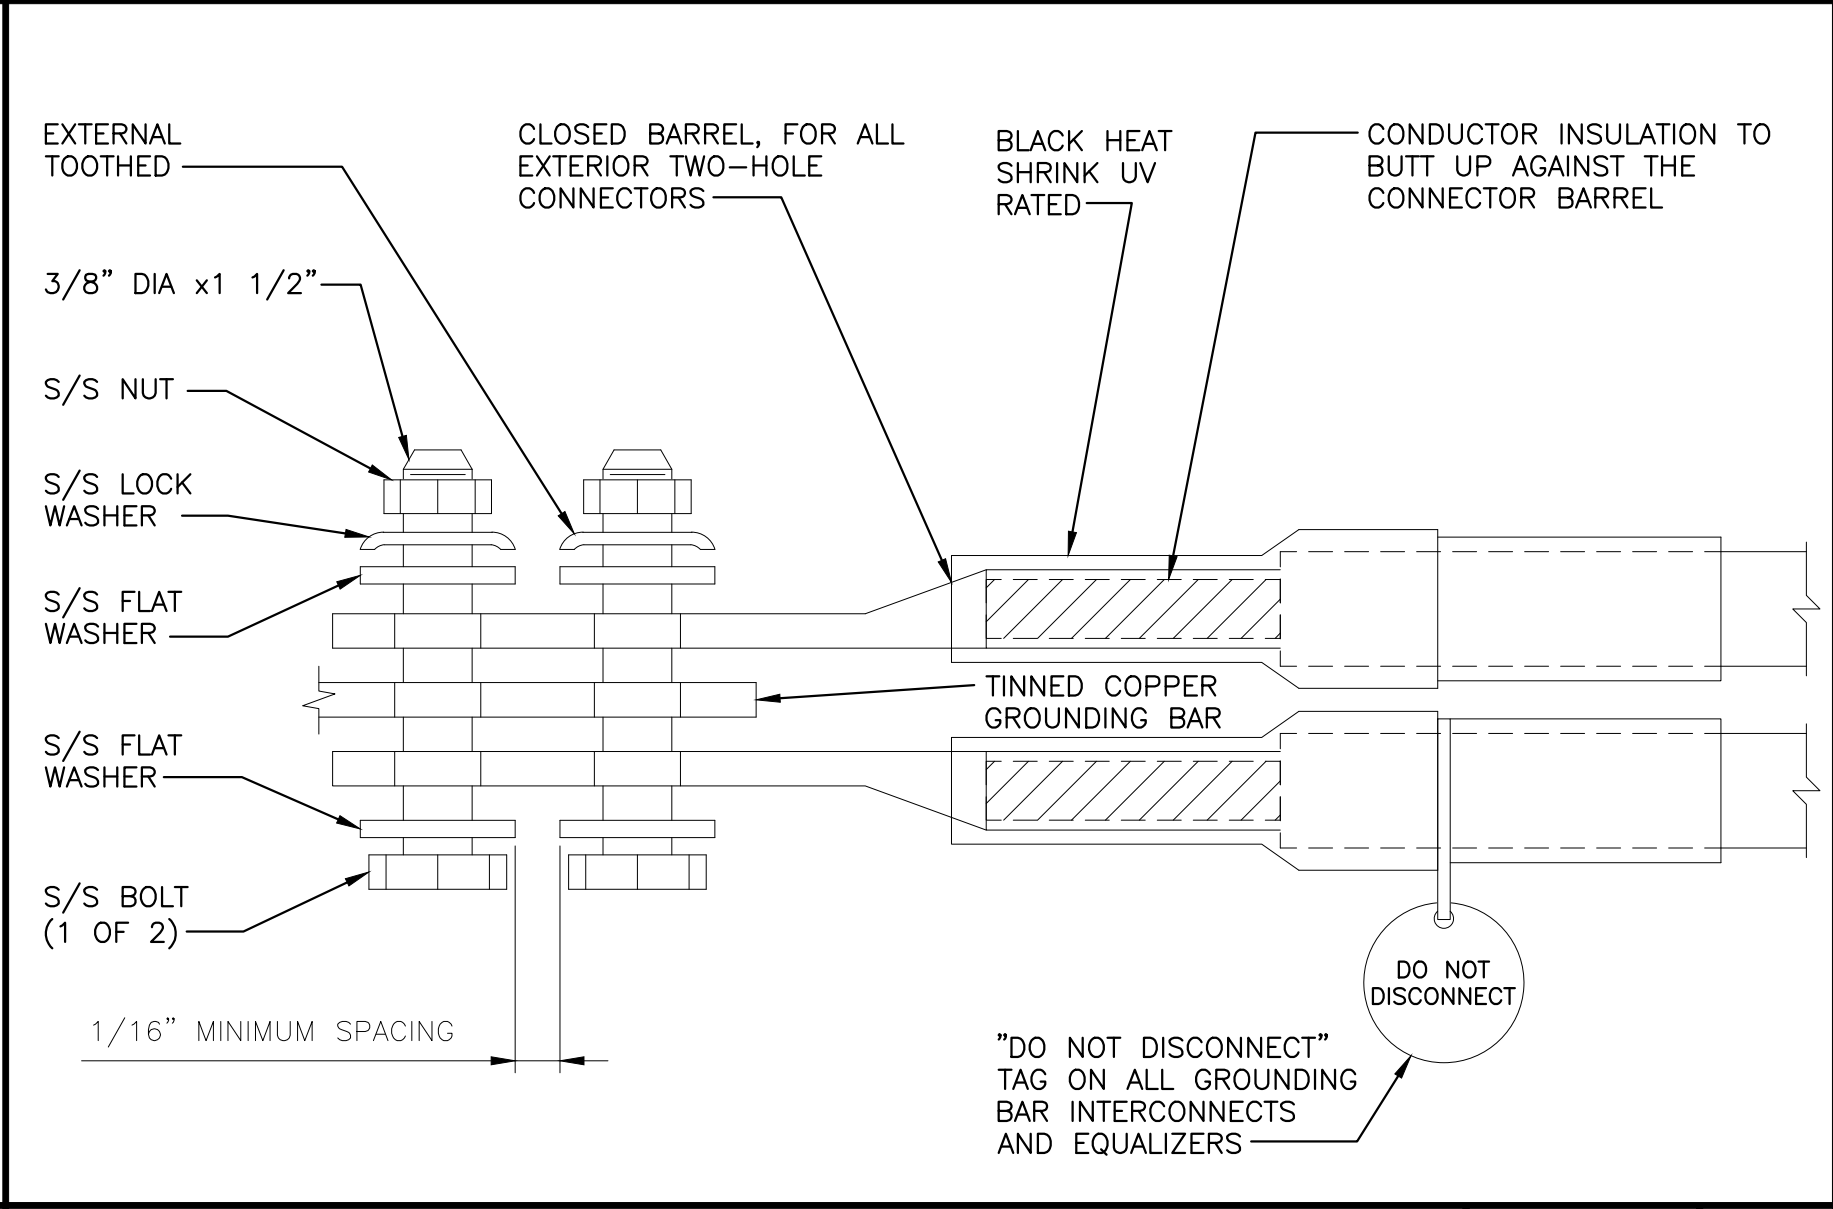

TYPICAL EXTERIOR TWO HOLE LUG

NO SCALE


5

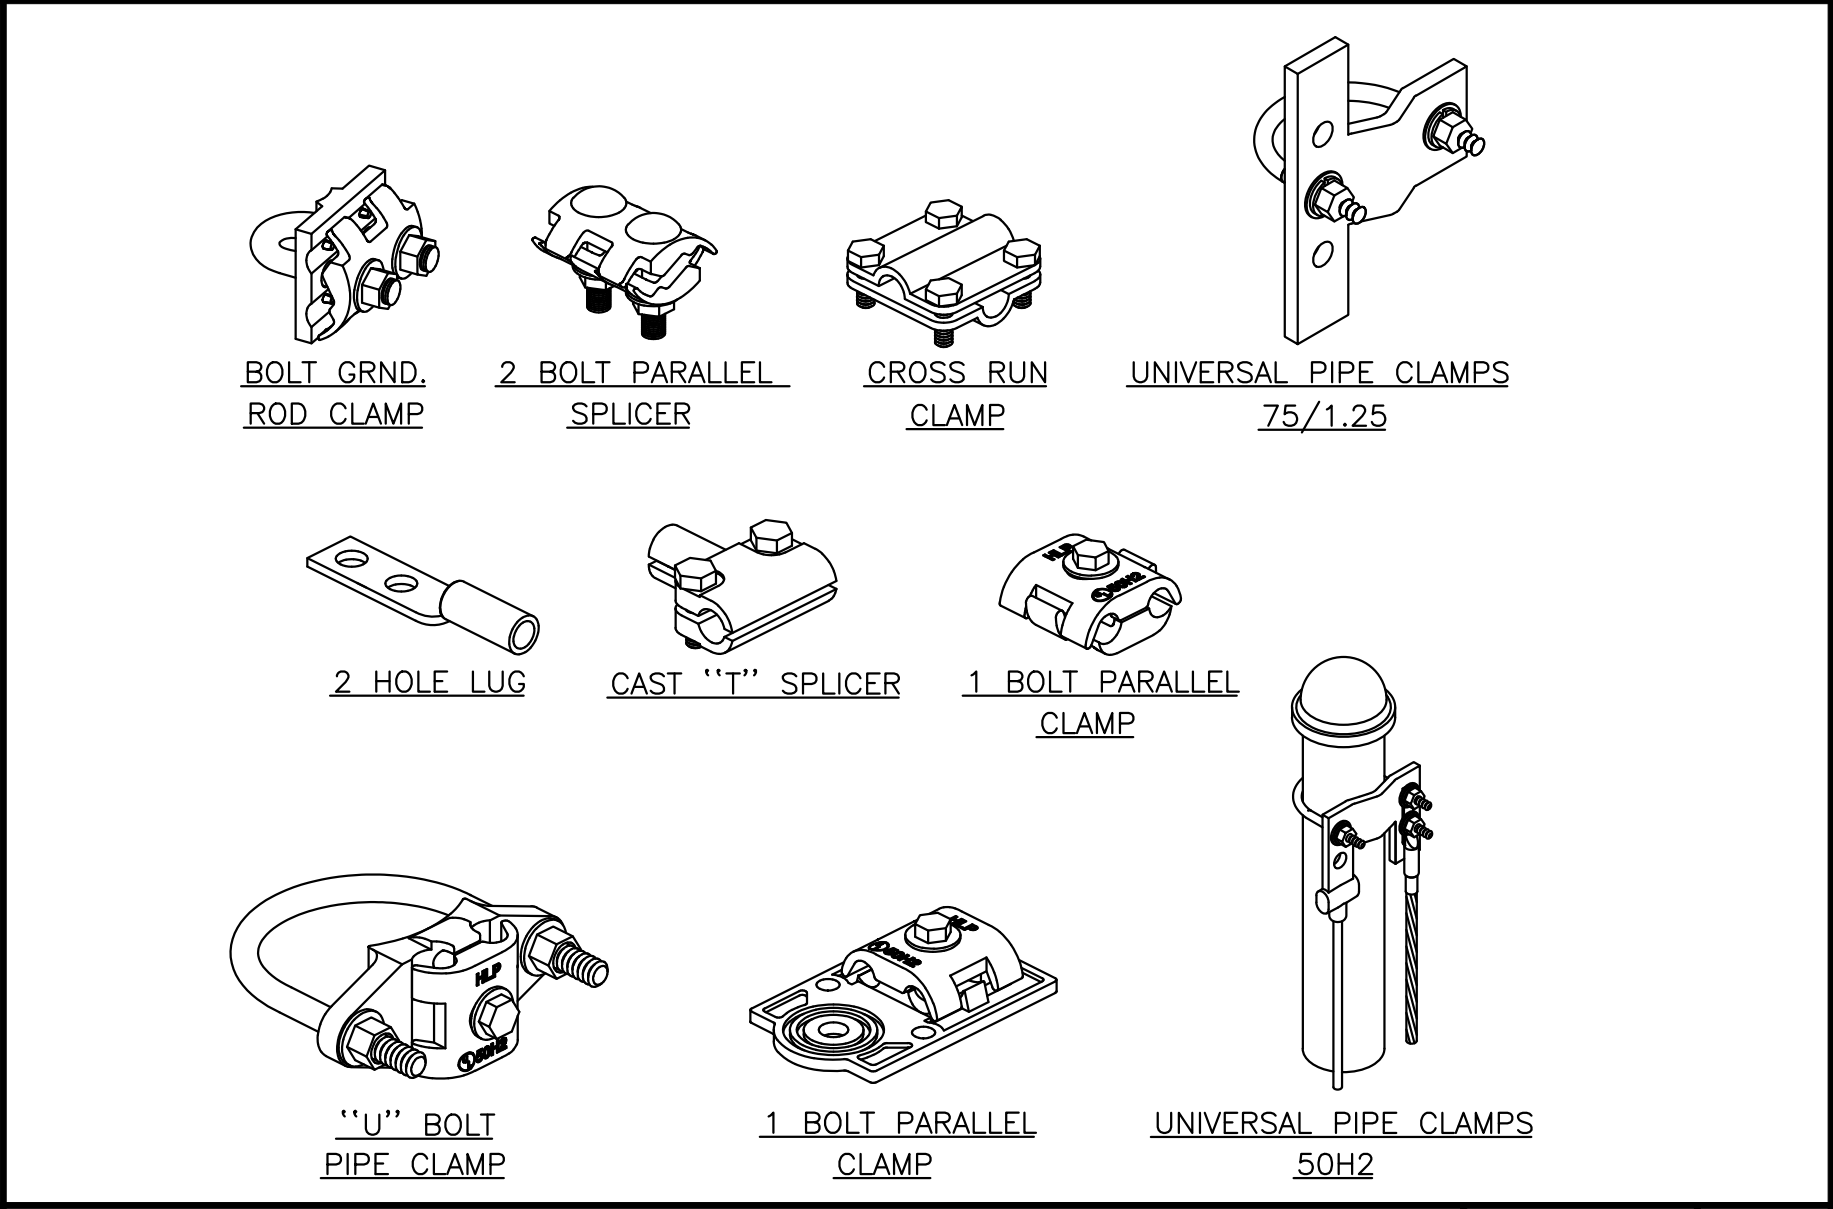

MECHANICAL CONNECTIONS

NO SCALE


6

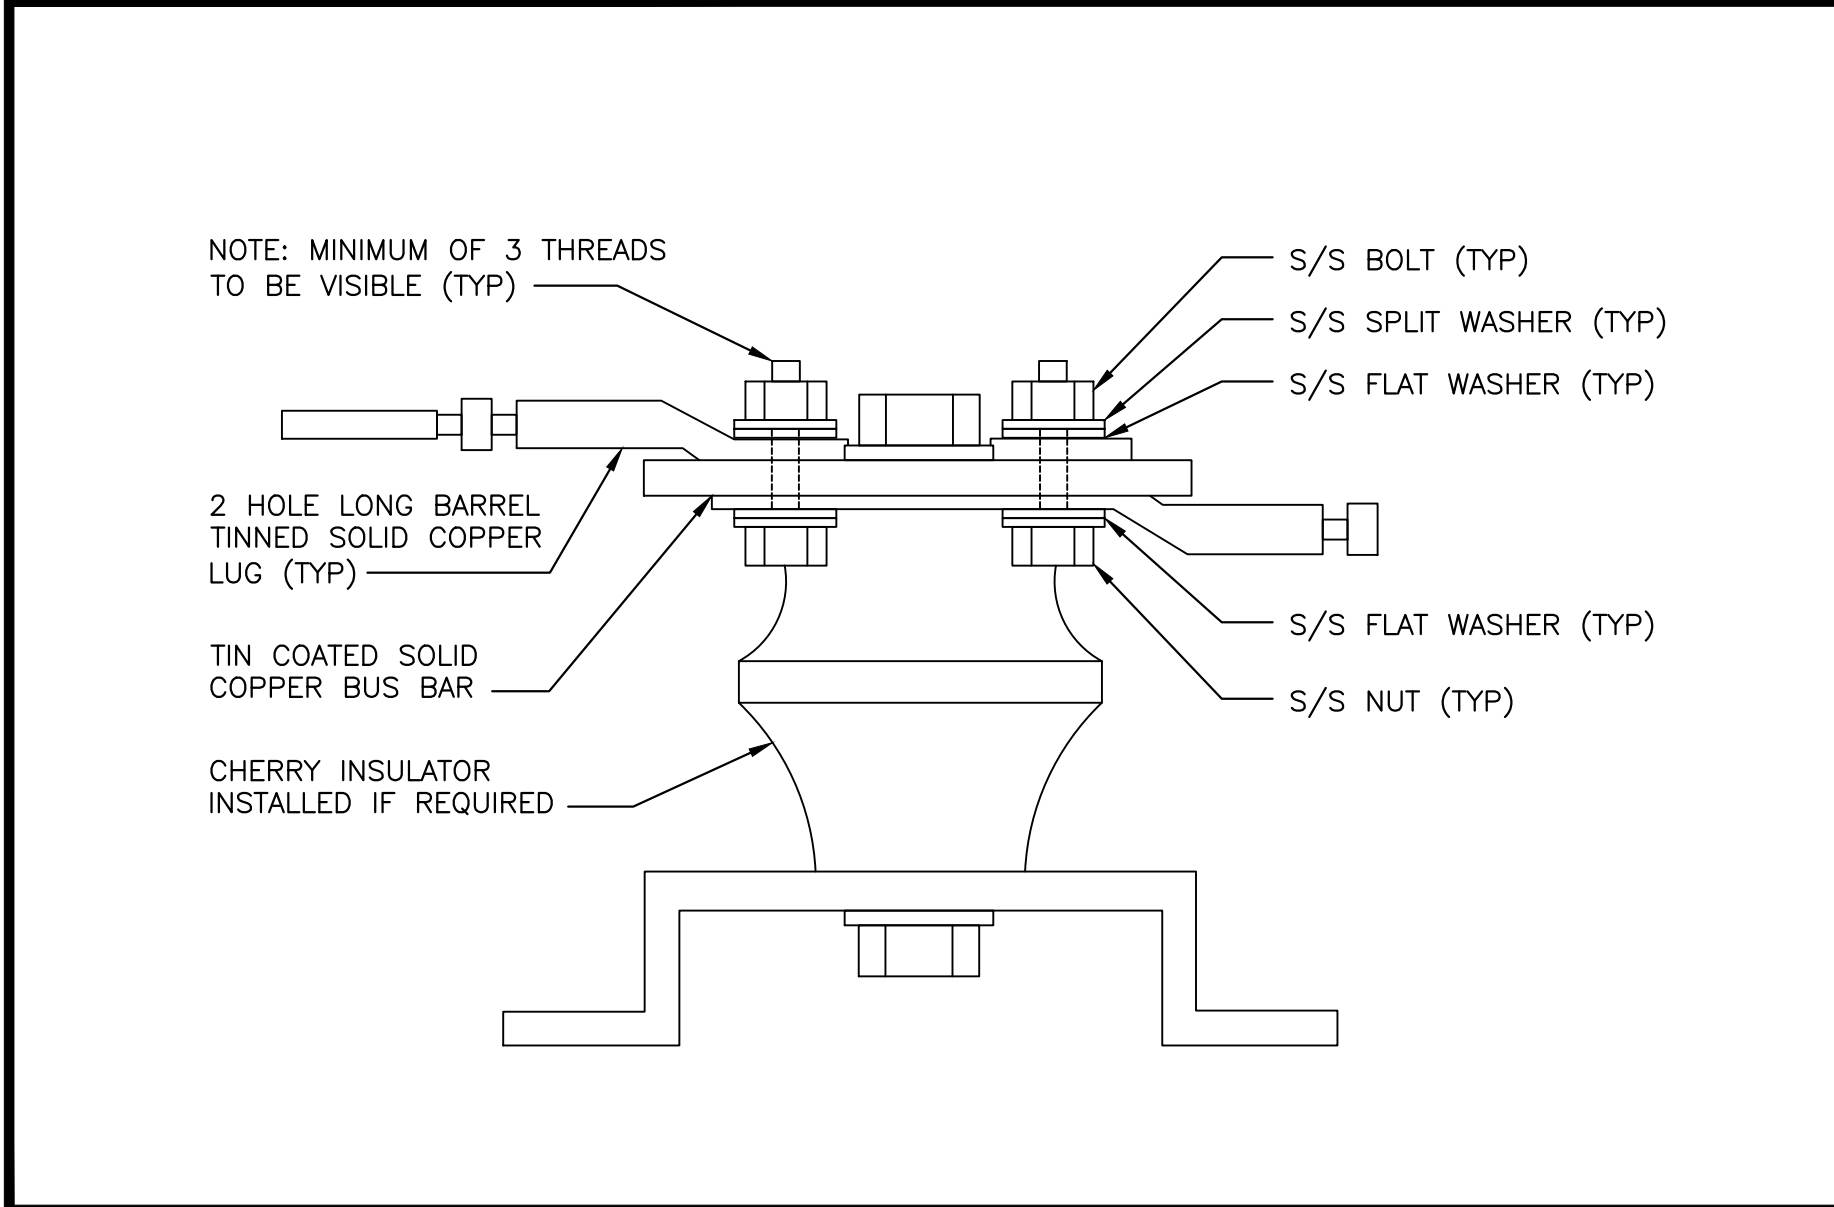

LUG DETAIL

NO SCALE


7

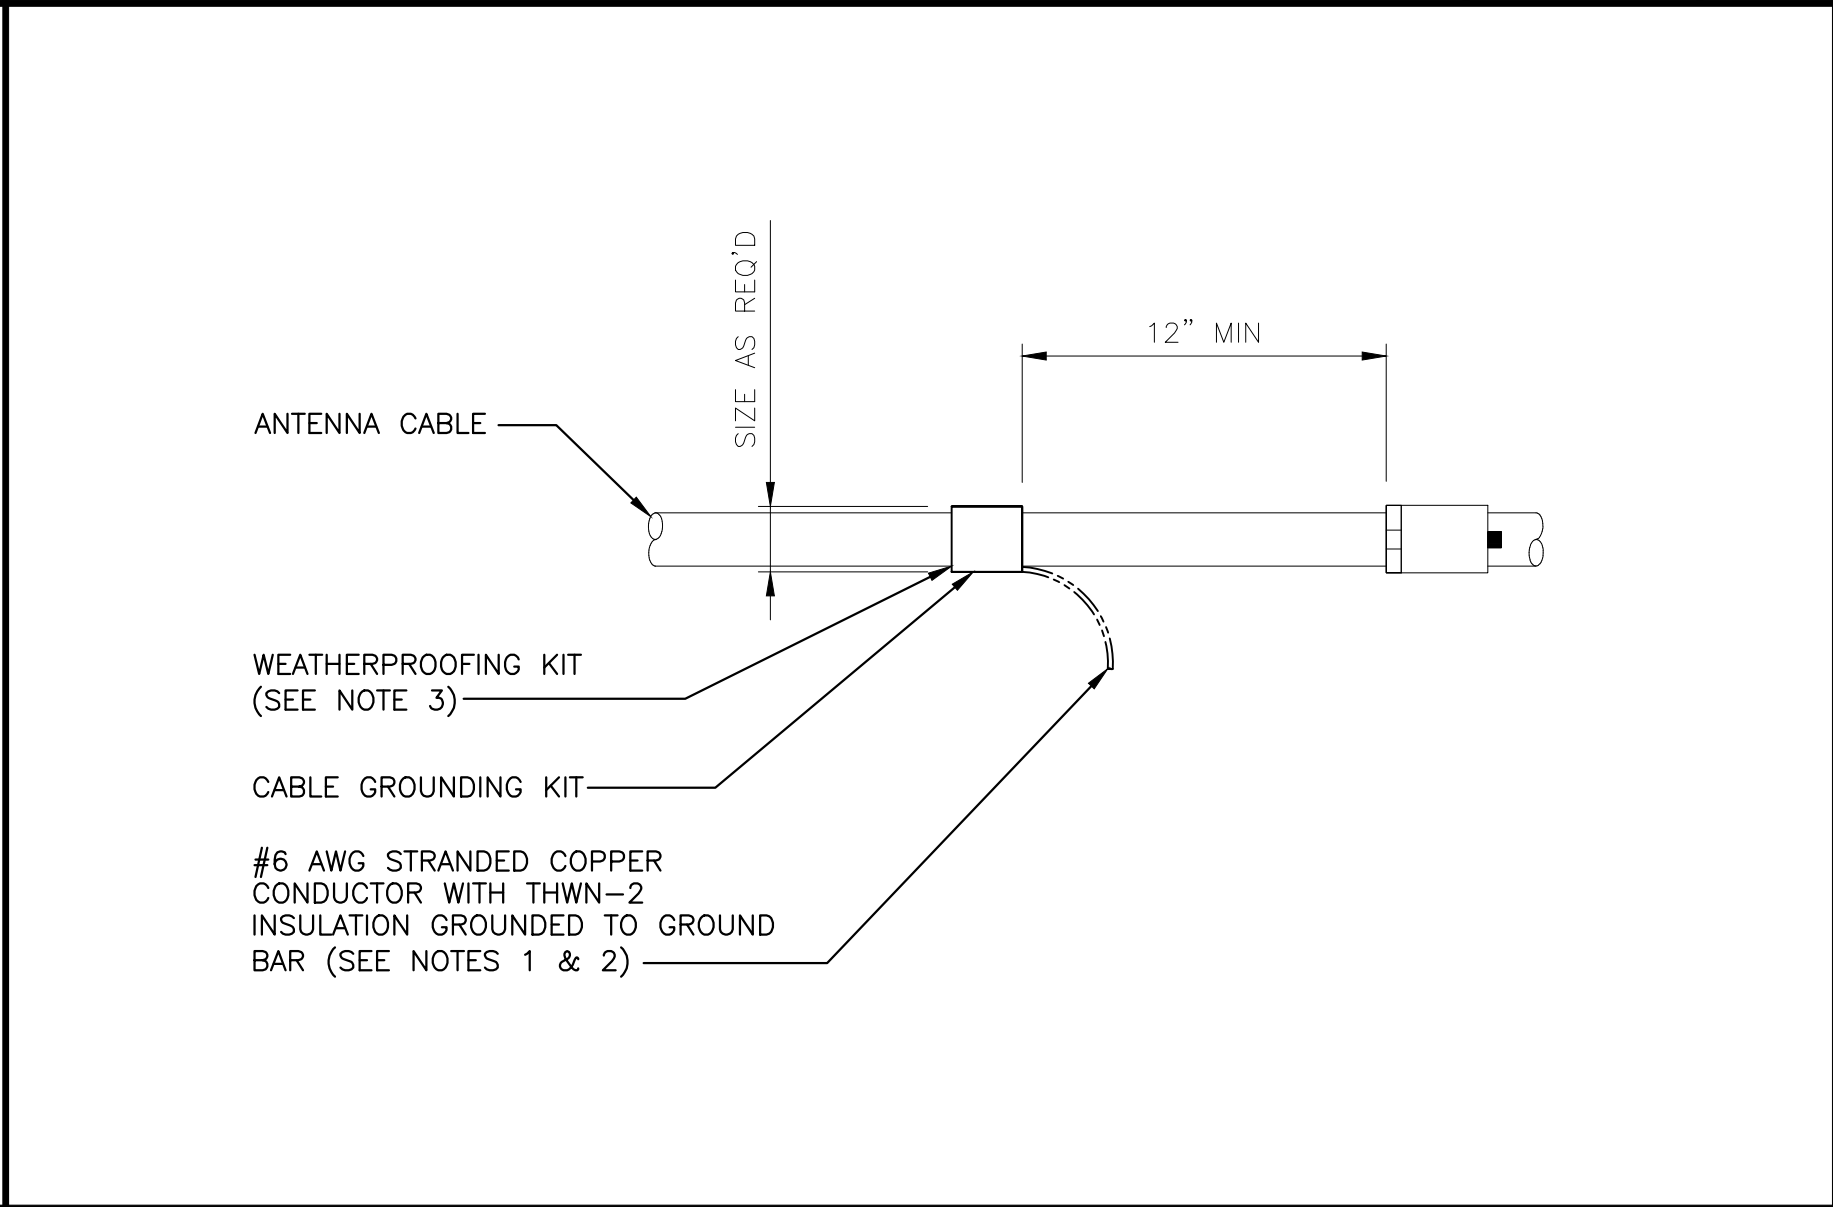

CONNECTION OF HYBRID CABLE GROUNDING KIT TO HYBRID TRUNK

NO SCALE

8

 

NOT USED

NO SCALE

9

dish
WIRELESS

5701 SOUTH SANTA FE DRIVE
LITTLETON, CO 80120

Butler
America

1511 E. ORANGETHORPE AVE., SUITE D
FULLERTON, CA 92831

CDG

22431 ANTONIO PKWY
SUITE B160-131
RANCHO SANTA MARGARITA CA 92688
dconnell@connelldesigngroup.com
949-306-4644



IT IS A VIOLATION OF LAW FOR ANY PERSON, UNLESS THEY ARE ACTING UNDER THE DIRECTION OF A LICENSED PROFESSIONAL ENGINEER, TO ALTER THIS DOCUMENT.

DRAWN BY: JPC
CHECKED BY: JPC
APPROVED BY: DC

RFDS REV #1 DATED 05/25/2023

CONSTRUCTION DOCUMENTS

SUBMITTALS		
REV	DATE	DESCRIPTION
8	09/12/2023	ISSUED FOR 100% CD
9	09/28/2023	ISSUED FOR 100% CD
10	10/11/2023	ISSUED FOR 100% CD
11	01/25/2024	ISSUED FOR 100% CD
12	02/22/2024	ISSUED FOR 100% CD
13	04/16/2024	REMOVED PG&E TRANSFORMER
14	12/27/2024	PLANNING COMMENTS

(VENDOR) PROJECT NUMBER
SFSF000890B

DISH WIRELESS PROJECT NUMBER
SFSF000890B


QUESADA CT.
ANTIOCH, CA 94509
LATTICE TOWER

SHEET TITLE
GROUNDING DETAILS

SHEET NUMBER

G-2

PG&E Grounding Requirements-Sheet 1
(Required Design Details are Located on Sheet 2)

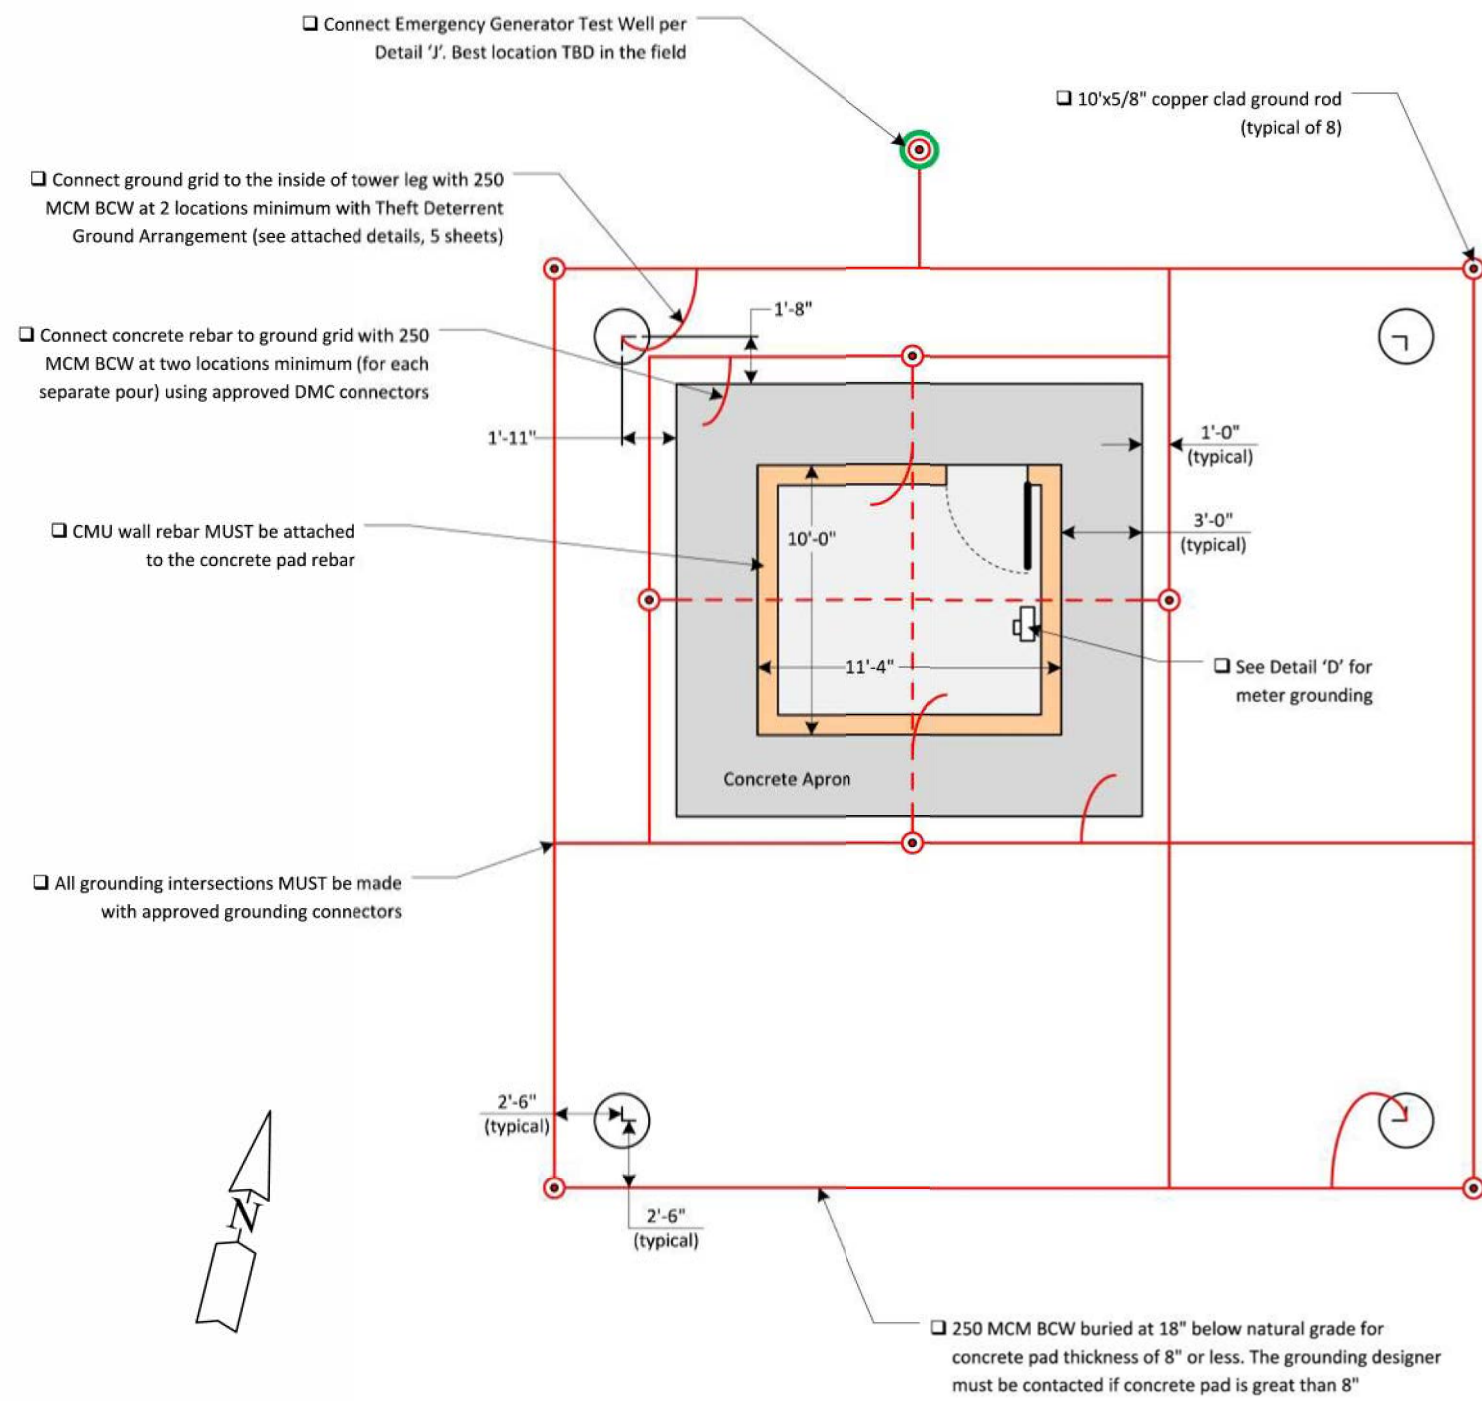

Carrier: Dish Title: Contra Costa-Moraga #1-230kV_004/026 Site No.: SFSFO00890B Co-Location: None Line Name: Contra Costa-Moraga #1, 230 kV Contra Costa-Moraga #2, 230 kV Tower No.: 004/026 Tower SAP No.: 40805079 Designed By: Steve Maddix E-mail: sgms3@pgc.com	SIZE 0	PG&E Proj Mgr: Steven Milliken Phone: 925-222-0536	DWG NO SFSFO00890B	REV 0
From Drawings Dated: 10/11/2023	Issue Date: 11/27/2023	SHEET 1 of 2		

The following design details MUST BE incorporated into the final engineering and construction drawings for the cell site ground grid. Where conflicts arises between these details and cell vendor generic details, these details SHALL prevail.

REQUIRED DESIGN DETAILS:

1. All grounding connections and grid intersections SHALL be made using approved 'DMC' GroundLok System' compression components. Carrier to supply 250MCM BCW pigtail with DMC 2-hole NEMA connector. Final connection to the tower legs SHALL be made per the Theft Deterrent Tower Ground Arrangement.
2. Ground grid safety calculations are based on the ground grid conductors being at 18" below natural grade with a concrete equipment pad of no more than 8" thick. Any pad thickness greater than 8" MUST be verified as acceptable by the grounding designer.
3. No metallic equipment SHALL be installed outside the CMU wall. At door swing, metallic equipment must be 3'-0" minimum from edge of concrete pad.
4. All concrete SHALL contain #4 rebar with a 1'-0" maximum grid spacing. All rebar intersections MUST be securely tied together. If concrete is poured in separate sections, each section must be connected to ground grid with 2-250 MCM BCW or equivalent.
5. Coax ground MUST be connected to the ground grid with 2-250 MCM BCW or equivalent. If more than one ground bus is used, all ground buses must be either connected together or connected to ground grid separately with #2 BCW or larger.
6. CMU wall rebar MUST be tied to the concrete pad rebar.
7. Electric meter MUST be located within the boundary of the CMU wall on the concrete pad. Any exception to this MUST be cleared through Steve Maddix prior to construction. Special service requirements may be required to isolate ground grid from other customer neutral wires.
8. Meter ground rod MUST be attached to the cell site ground grid with a 250 MCM BCW or equivalent.
9. Ground grid backfill material (at least 6") covering the 250 MCM BCW MUST be clean loamy material (or conductive material) and be free of rocks and foreign material.
10. If drilling is required to achieve ground rod depth, a minimum 2" hole is required. The hole MUST be backfilled with bentonite (or equivalent) material.
11. For safety reasons, the ground grid MUST be completely installed (fully covered), the concrete pad MUST be completed before the ground grid is attached to the tower legs. Do not allow ground pigtails to come into contact with tower until the final connection is ready to be made.
12. Concrete pad size or any dimension stated on sheet 1 can not be changed without prior authorization from the grounding designer.

Carrier: Dish Title: Contra Costa-Moraga #1-230kV_004/026 Site No.: SFSFO00890B Co-Location: None Line Name: Contra Costa-Moraga #1, 230 kV Contra Costa-Moraga #2, 230 kV Tower No.: 004/026 Tower SAP No.: 40805079 Designed By: Steve Maddix E-mail: sgms3@pgc.com	SIZE 0	PG&E Proj Mgr: Steven Milliken Phone: 925-222-0536	DWG NO SFSFO00890B	REV 0
From Drawings Dated: 10/11/2023	Issue Date: 11/27/2023	SHEET 2 of 2		



Report Date: 11/27/23
Revision: 0

High Voltage Transmission Tower Cell Site Datasheet

Site Information

Company: Dish
Site name: Contra Costa-Moraga #1 Site number: SFSFO00890B
230kV_004/026
Site address: Quesada Ct, Antioch, CA
PG&E Contact: Steve Maddix Phone: (925) 866-5410

Soil Data

Soil Model: Horizontal single layer
Soil 18.0 Ohm-meters Infinite thickness

GPR Information


Grid Area 1,156 Ft²
Grid Resistance 0.59 Ohms
Ground Fault Duty 20,714 Amps RMS
X/R Ratio 7.8
Voltage (Line-Line) 230 kV RMS
DC Offset 1.67
GPR RMS 12,239 Volts RMS
GPR Peak Symmetrical 17,309 Volts (Peak Symmetrical)
GPR Peak with DC Offset 28,880 Volts (Peak Asymmetrical)

Steve Maddix
PG&E Representative


11/27/2023
Date

Public

'DETAIL D'
Typical Meter Connection to Ground Grid

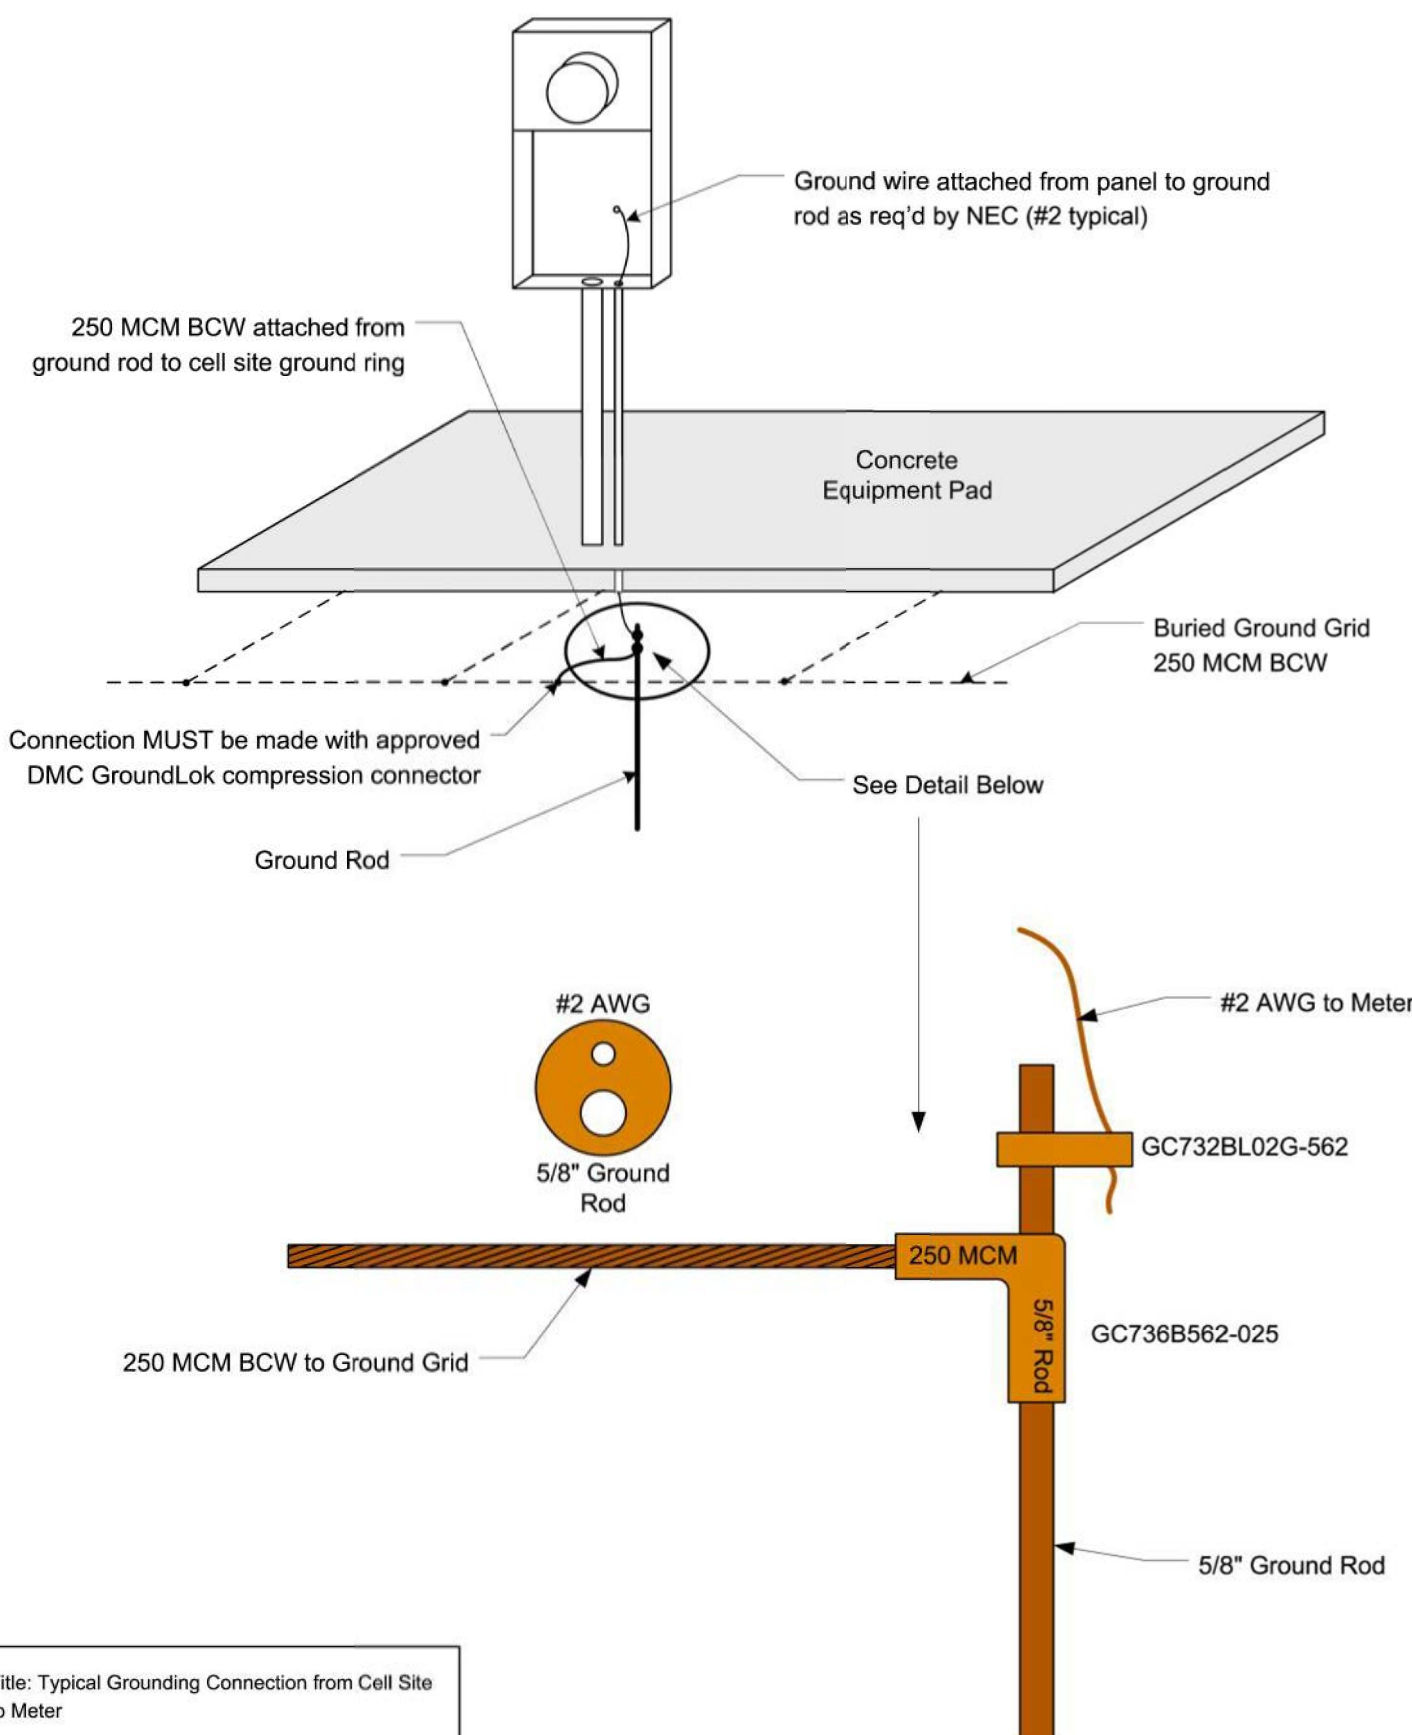

Title: Typical Grounding Connection from Cell Site to Meter	SIZE 0	Revision Date: 8/4/2011	DWG NO Meter Connection - Detail 'D'	REV 3
Drawn By: Steve Maddix	SCALE none	SHEET 1 of 1		

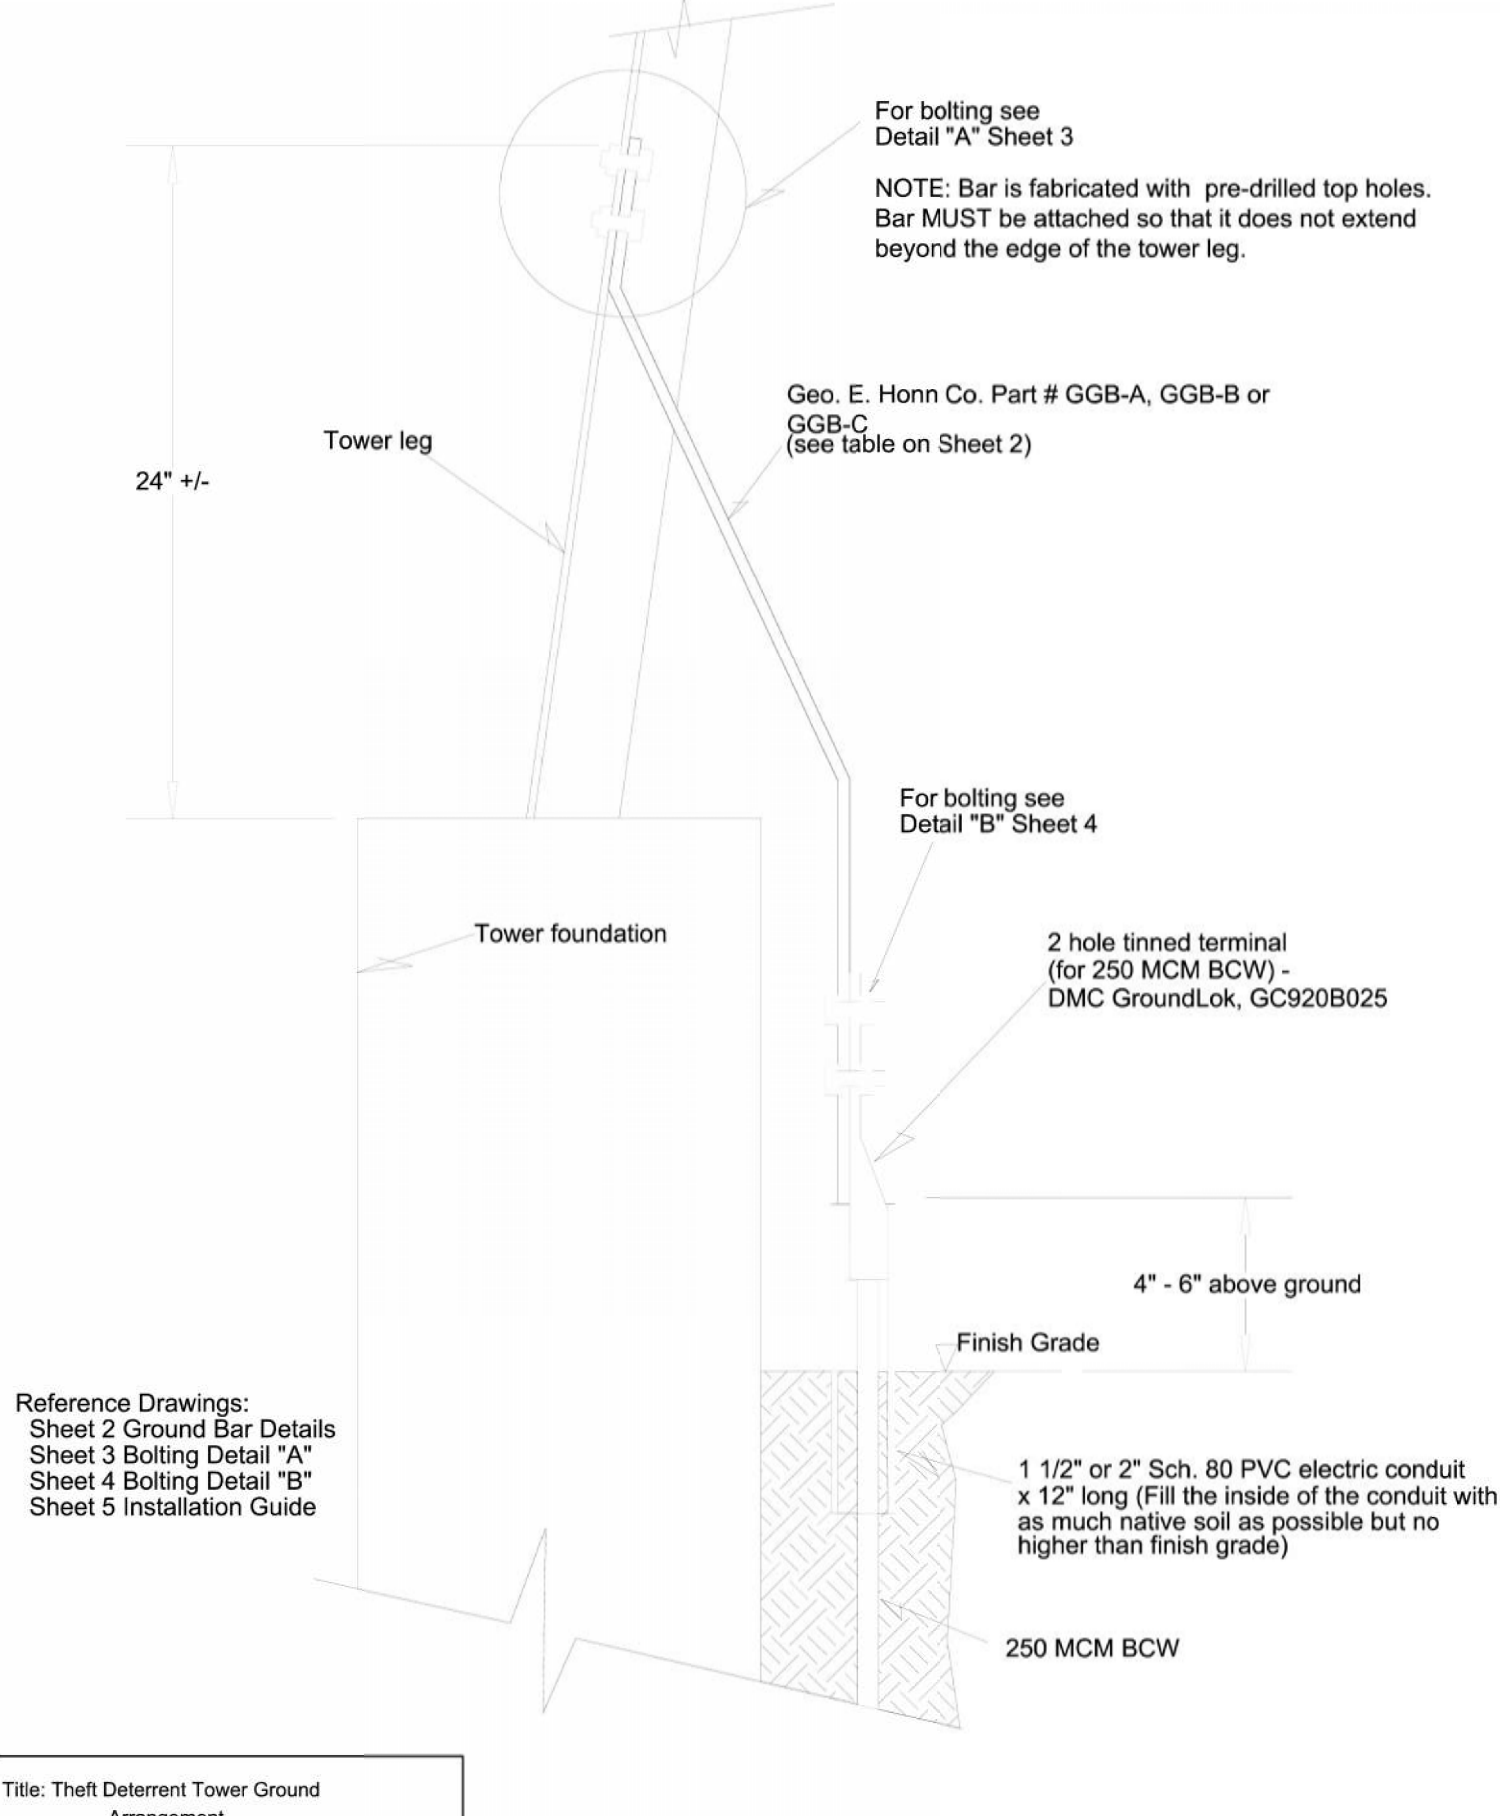

Title: Theft Deterrent Tower Ground Arrangement	SIZE 0	Revision Date: 7/29/09	DWG NO	REV 5
Drawn By: Bill DeHart Revision Drawn By: Steve Maddix	SCALE none	SHEET 1 of 5		



5701 SOUTH SANTA FE DRIVE
LITTLETON, CO 80120



1511 E. ORANGETHORPE AVE., SUITE D
FULLERTON, CA 92831



22431 ANTONIO PKWY
SUITE 8160-131
RANCHO SANTA MARGARITA CA 92688
dconnell@connelldesigngroup.com
949-306-4644



DATE STAMPED: 12/27/2024

IT IS A VIOLATION OF LAW FOR ANY PERSON, UNLESS THEY ARE ACTING UNDER THE DIRECTION OF A LICENSED PROFESSIONAL ENGINEER, TO ALTER THIS DOCUMENT.

DRAWN BY:	CHECKED BY:	APPROVED BY:
JPC	JPC	DC

RFDS REV #1 DATED 05/25/2023

CONSTRUCTION DOCUMENTS

REV	DATE	DESCRIPTION
8	09/12/2023	ISSUED FOR 100% CD
9	09/28/2023	ISSUED FOR 100% CD
10	10/11/2023	ISSUED FOR 100% CD
11	01/25/2024	ISSUED FOR 100% CD
12	02/22/2024	ISSUED FOR 100% CD
13	04/16/2024	REMOVED PG&E TRANSFORMER
14	12/27/2024	PLANNING COMMENTS

(VENDOR) PROJECT NUMBER
SFSFO00890B



DISH WIRELESS PROJECT NUMBER
SFSFO00890B

QUESADA CT.
ANTIOCH, CA 94509
LATTICE TOWER

SHEET TITLE
PG&E GROUND
GRID DESIGN

SHEET NUMBER

G-3

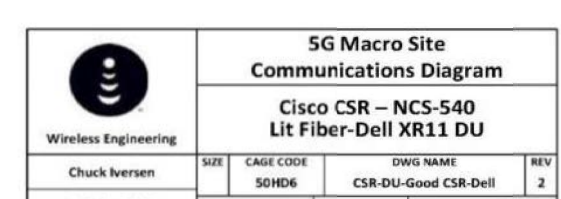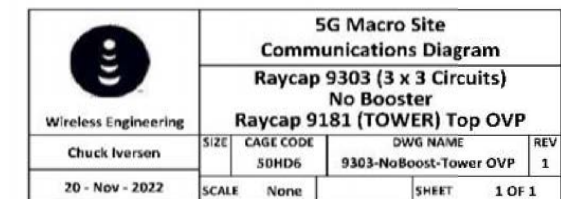RFDS Template V1 DISH Network Confidential

5701 SOUTH SANTA FE DRIVE
LITTLETON, CO 80120

1511 E. ORANGETHORPE AVE., SUITE D
FULLERTON, CA 92831

22431 ANTONIO PKWY
SUITE B160-131
RANCHO SANTA MARGARITA CA 92688
dconnell@connelldesigngroup.com
949-306-4644



IT IS A VIOLATION OF LAW FOR ANY PERSON,
UNLESS THEY ARE ACTING UNDER THE DIRECTION
OF A LICENSED PROFESSIONAL ENGINEER,
TO ALTER THIS DOCUMENT.

JPC	JPC	DC
-----	-----	----

RFDS REV #1 DATED 05/25/2023

CONSTRUCTION
DOCUMENTS

SUBMITTALS		
REV	DATE	DESCRIPTION
8	09/12/2023	ISSUED FOR 100% CD
9	09/28/2023	ISSUED FOR 100% CD
10	10/11/2023	ISSUED FOR 100% CD
11	01/25/2024	ISSUED FOR 100% CD
12	02/22/2024	ISSUED FOR 100% CD
13	04/16/2024	REMOVED PG&E TRANSFORMER
14	12/27/2024	PLANNING COMMENTS

(VENDOR) PROJECT NUMBER
SFSF000890B



DISH WIRELESS PROJECT NUMBER
SFSF000890B

QUESADA CT.
ANTIOCH, CA 94509
LATTICE TOWER

SHEET TITLE
RF DATA

SHEET NUMBER

RF-1

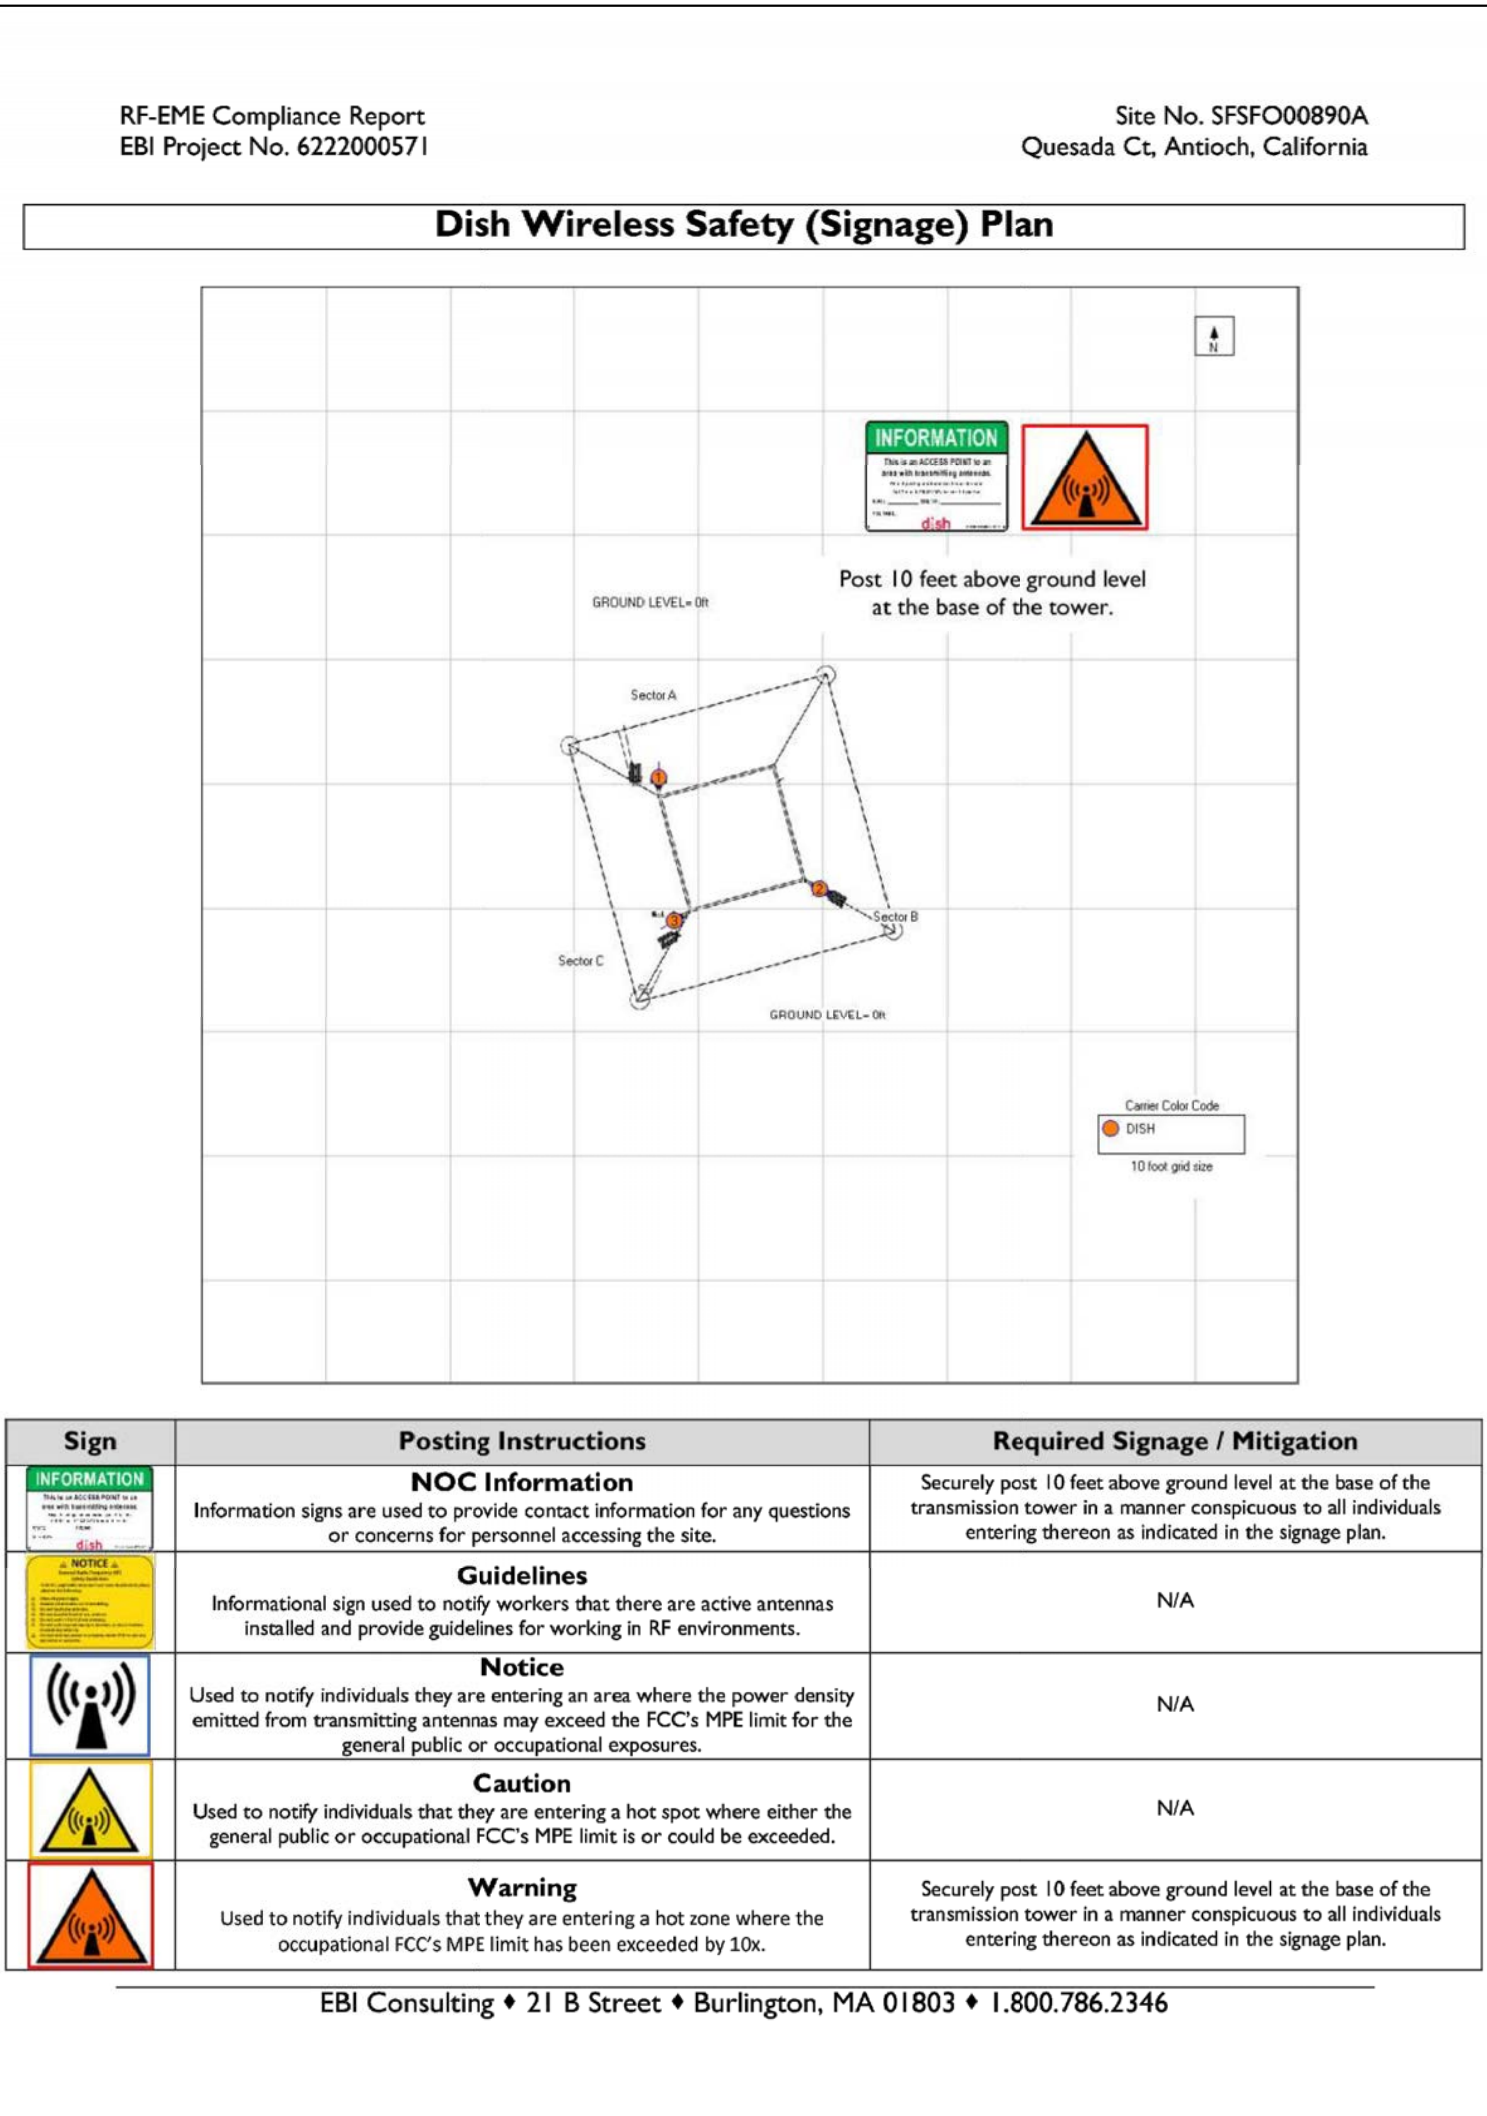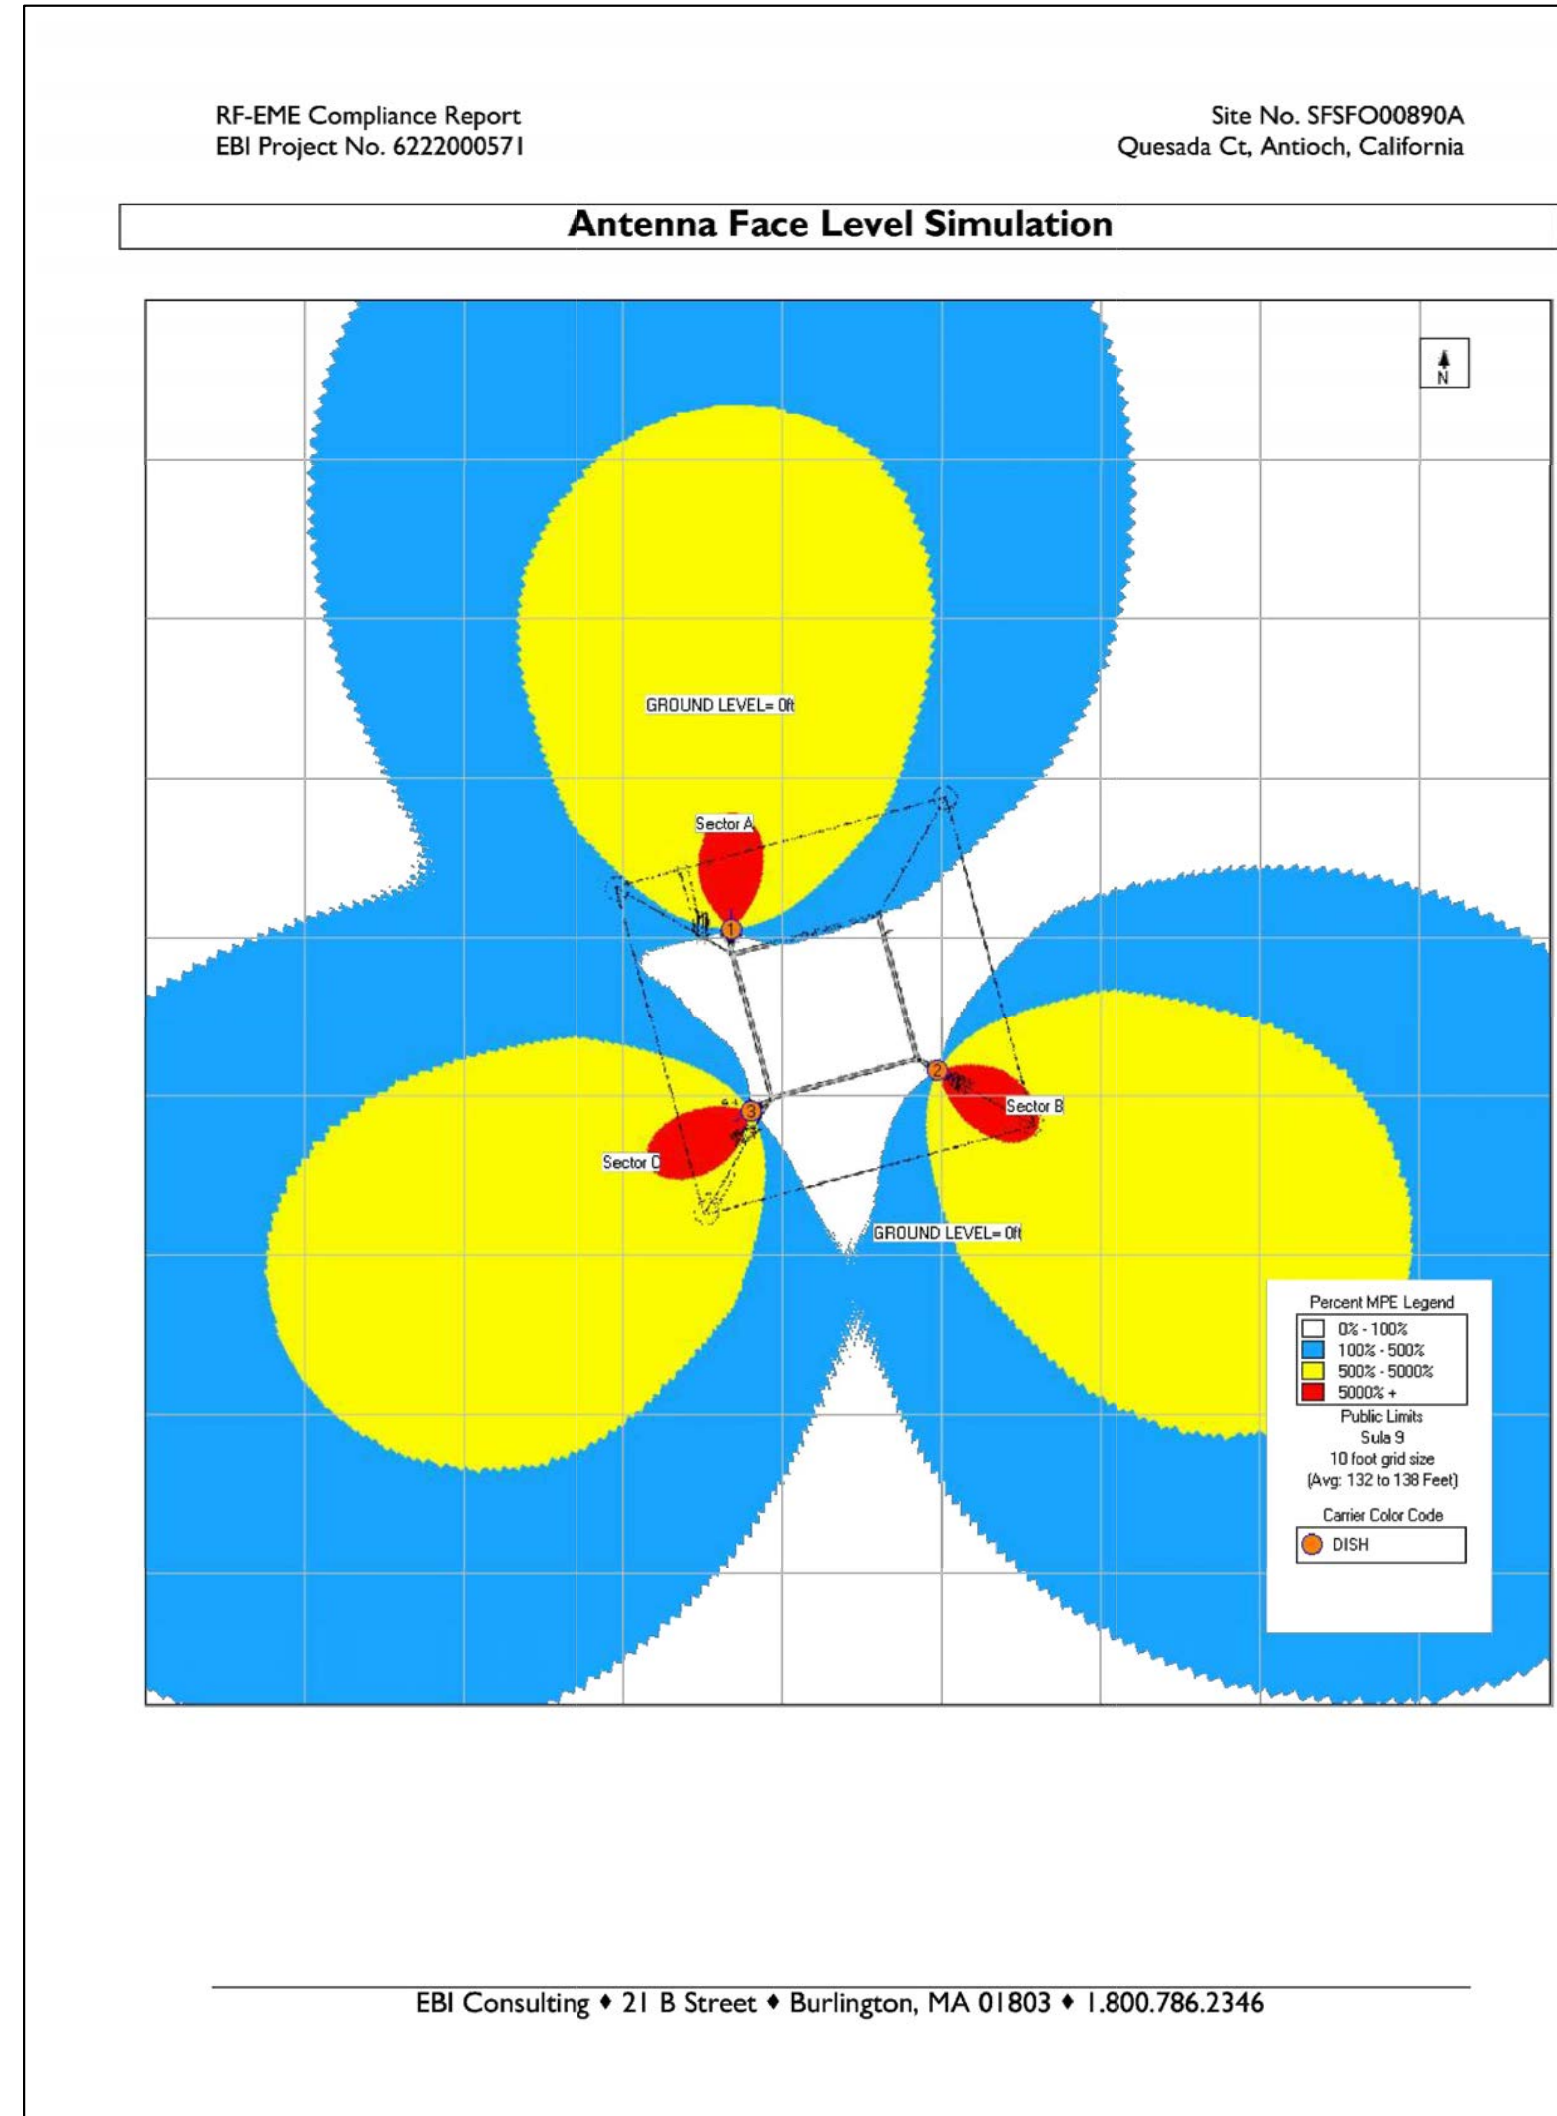

NOT USED

2

Emergency Contact Information:
Network Operations Control Center
Phone: 1-833-347-4602
Site Name: "SFSFO0890B "

5701 SOUTH SANTA FE DRIVE
LITTLETON, CO 80120

1511 E. ORANGETHORPE AVE., SUITE D
FULLERTON, CA 92831

22431 ANTONIO PKWY
SUITE B160-131
RANCHO SANTA MARGARITA CA 92688
dconnell@connelldesigngroup.com
949-306-4644

DATE STAMPED: 12/27/2024

IT IS A VIOLATION OF LAW FOR ANY PERSON, UNLESS THEY ARE ACTING UNDER THE DIRECTION OF A LICENSED PROFESSIONAL ENGINEER, TO ALTER THIS DOCUMENT.

DRAWN BY: JPC | CHECKED BY: JPC | APPROVED BY: DC

RFDS REV #1 DATED 05/25/2023

CONSTRUCTION DOCUMENTS

REV	DATE	DESCRIPTION
8	09/12/2023	ISSUED FOR 100% CD
9	09/28/2023	ISSUED FOR 100% CD
10	10/11/2023	ISSUED FOR 100% CD
11	01/25/2024	ISSUED FOR 100% CD
12	02/22/2024	ISSUED FOR 100% CD
13	04/16/2024	REMOVED PG&E TRANSFORMER
14	12/27/2024	PLANNING COMMENTS

(VENDOR) PROJECT NUMBER
SFSFO0890B

DISH WIRELESS PROJECT NUMBER
SFSFO0890B

QUESADA CT.
ANTIOCH, CA 94509
LATTICE TOWER

SHEET TITLE
RF SIGNAGE

SHEET NUMBER
RF-2

EME SIGNAGE DETAILS

1

NOTICE SIGN DETAIL

4

GUIDELINES SIGN DETAIL

5

WARNING SIGN DETAIL

6

EMERGENCY CONTACT SIGN

3

CAUTION SIGN DETAIL

7

EXOTHERMIC CONNECTION	
MECHANICAL CONNECTION	
CHEMICAL ELECTROLYTIC GROUNDING SYSTEM	
TEST CHEMICAL ELECTROLYTIC GROUNDING SYSTEM	
EXOTHERMIC WITH INSPECTION SLEEVE	
GROUNDING BAR	
GROUND ROD	
TEST GROUND ROD WITH INSPECTION SLEEVE	
SINGLE POLE SWITCH	
DUPLEX RECEPTACLE	
DUPLEX GFCI RECEPTACLE	
FLUORESCENT LIGHTING FIXTURE (2) TWO LAMPS 48-T8	
SMOKE DETECTION (DC)	
EMERGENCY LIGHTING (DC)	
SECURITY LIGHT W/PHOTOCELL LITHONIA ALXW LED-1-25A400/51K-SR4-120-PE-DDBTXD	
CHAIN LINK FENCE	
WOOD/WROUGHT IRON FENCE	
WALL STRUCTURE	
LEASE AREA	
PROPERTY LINE (PL)	
SETBACKS	
ICE BRIDGE	
CABLE TRAY	
WATER LINE	
UNDERGROUND POWER	
UNDERGROUND TELCO	
OVERHEAD POWER	
OVERHEAD TELCO	
UNDERGROUND TELCO/POWER	
ABOVE GROUND POWER	
ABOVE GROUND TELCO	
ABOVE GROUND TELCO/POWER	
WORKPOINT	
SECTION REFERENCE	
DETAIL REFERENCE	
LEGEND	

AB	ANCHOR BOLT	IN	INCH
ABV	ABOVE	INT	INTERIOR
AC	ALTERNATING CURRENT	LB(S)	POUND(S)
ADDL	ADDITIONAL	LF	LINEAR FEET
AFF	ABOVE FINISHED FLOOR	LTE	LONG TERM EVOLUTION
AFG	ABOVE FINISHED GRADE	MAS	MASONRY
AGL	ABOVE GROUND LEVEL	MAX	MAXIMUM
AIC	AMPERAGE INTERRUPTION CAPACITY	MB	MACHINE BOLT
ALUM	ALUMINUM	MECH	MECHANICAL
ALT	ALTERNATE	MFR	MANUFACTURER
ANT	ANTENNA	MGB	MASTER GROUND BAR
APPROX	APPROXIMATE	MIN	MINIMUM
ARCH	ARCHITECTURAL	MISC	MISCELLANEOUS
ATS	AUTOMATIC TRANSFER SWITCH	MTL	METAL
AWG	AMERICAN WIRE GAUGE	MTS	MANUAL TRANSFER SWITCH
BATT	BATTERY	MW	MICROWAVE
BLDG	BUILDING	NEC	NATIONAL ELECTRIC CODE
BLK	BLOCK	NM	NEWTON METERS
BLKG	BLOCKING	NO.	NUMBER
BM	BEAM	#	NUMBER
BTC	BARE TINNED COPPER CONDUCTOR	NTS	NOT TO SCALE
BOF	BOTTOM OF FOOTING	OC	ON-CENTER
CAB	CABINET	OSHA	OCCUPATIONAL SAFETY AND HEALTH ADMINISTRATION
CANT	CANTILEVERED	OPNG	OPENING
CHG	CHARGING	P/C	PRECAST CONCRETE
CLG	CEILING	PCS	PERSONAL COMMUNICATION SERVICES
CLR	CLEAR	PCU	PRIMARY CONTROL UNIT
COL	COLUMN	PRC	PRIMARY RADIO CABINET
COMM	COMMON	PP	POLARIZING PRESERVING
CONC	CONCRETE	PSF	POUNDS PER SQUARE FOOT
CONSTR	CONSTRUCTION	PSI	POUNDS PER SQUARE INCH
DBL	DOUBLE	PT	PRESSURE TREATED
DC	DIRECT CURRENT	PWR	POWER CABINET
DEPT	DEPARTMENT	QTY	QUANTITY
DF	DOUGLAS FIR	RAD	RADIUS
DIA	DIAMETER	RECT	RECTIFIER
DIAG	DIAGONAL	REF	REFERENCE
DIM	DIMENSION	REINF	REINFORCEMENT
DWG	DRAWING	REQ'D	REQUIRED
DWL	DOWEL	RET	REMOTE ELECTRIC TILT
EA	EACH	RF	RADIO FREQUENCY
EC	ELECTRICAL CONDUCTOR	RMC	RIGID METALLIC CONDUIT
EL.	ELEVATION	RRH	REMOTE RADIO HEAD
ELEC	ELECTRICAL	RRU	REMOTE RADIO UNIT
EMT	ELECTRICAL METALLIC TUBING	RWY	RACEWAY
ENG	ENGINEER	SCH	SCHEDULE
EQ	EQUAL	SHT	SHEET
EXP	EXPANSION	SIAD	SMART INTEGRATED ACCESS DEVICE
EXT	EXTERIOR	SIM	SIMILAR
EW	EACH WAY	SPEC	SPECIFICATION
FAB	FABRICATION	SQ	SQUARE
FF	FINISH FLOOR	SS	STAINLESS STEEL
FG	FINISH GRADE	STD	STANDARD
FIF	FACILITY INTERFACE FRAME	STL	STEEL
FIN	FINISH(ED)	TEMP	TEMPORARY
FLR	FLOOR	THK	THICKNESS
FDN	FOUNDATION	TMA	TOWER MOUNTED AMPLIFIER
FOC	FACE OF CONCRETE	TN	TOE NAIL
FOM	FACE OF MASONRY	TOA	TOP OF ANTENNA
FOS	FACE OF STUD	TOC	TOP OF CURB
FOW	FACE OF WALL	TOF	TOP OF FOUNDATION
FS	FINISH SURFACE	TOP	TOP OF PLATE (PARAPET)
FT	FOOT	TOS	TOP OF STEEL
FTG	FOOTING	TOW	TOP OF WALL
GA	GAUGE	TVSS	TRANSIENT VOLTAGE SURGE SUPPRESSION
GEN	GENERATOR	TYP	TYPICAL
GFCI	GROUND FAULT CIRCUIT INTERRUPTER	UG	UNDERGROUND
GLB	GLUE LAMINATED BEAM	UL	UNDERWRITERS LABORATORY
GLV	GALVANIZED	UNO	UNLESS NOTED OTHERWISE
GPS	GLOBAL POSITIONING SYSTEM	UMTS	UNIVERSAL MOBILE TELECOMMUNICATIONS SYSTEM
GND	GROUND	UPS	UNINTERRUPTIBLE POWER SYSTEM (DC POWER PLANT)
GSM	GLOBAL SYSTEM FOR MOBILE	VIF	VERIFIED IN FIELD
HDG	HOT DIPPED GALVANIZED	W	WIDE
HDR	HEADER	W/	WITH
HGR	HANGER	WD	WOOD
HVAC	HEAT/VENTILATION/AIR CONDITIONING	WP	WEATHERPROOF
HT	HEIGHT	WT	WEIGHT
IGR	INTERIOR GROUND RING		

ABBREVIATIONS

5701 SOUTH SANTA FE DRIVE
LITTLETON, CO 80120

1511 E. ORANGETHORPE AVE., SUITE D
FULLERTON, CA 92831

22431 ANTONIO PKWY
SUITE 8160-131
RANCHO SANTA MARGARITA CA 92688
dconnell@connelldesigngroup.com
949-306-4644

DATE STAMPED: 12/27/2024

IT IS A VIOLATION OF LAW FOR ANY PERSON,
UNLESS THEY ARE ACTING UNDER THE DIRECTION
OF A LICENSED PROFESSIONAL ENGINEER,
TO ALTER THIS DOCUMENT.

DRAWN BY:	CHECKED BY:	APPROVED BY:
JPC	JPC	DC

RFDS REV #1 DATED 05/25/2023

CONSTRUCTION DOCUMENTS

REV	DATE	DESCRIPTION
8	09/12/2023	ISSUED FOR 100% CD
9	09/28/2023	ISSUED FOR 100% CD
10	10/11/2023	ISSUED FOR 100% CD
11	01/25/2024	ISSUED FOR 100% CD
12	02/22/2024	ISSUED FOR 100% CD
13	04/16/2024	REMOVED PG&E TRANSFORMER
14	12/27/2024	PLANNING COMMENTS

(VENDOR) PROJECT NUMBER

SFSF000890B

DISH WIRELESS PROJECT NUMBER

SFSF000890B

QUESADA CT.
ANTIOCH, CA 94509
LATTICE TOWER

SHEET TITLE

LEGEND AND ABBREVIATIONS

SHEET NUMBER

GN-1

SITE ACTIVITY REQUIREMENTS:

1. NOTICE TO PROCEED – NO WORK SHALL COMMENCE PRIOR TO CONTRACTOR RECEIVING A WRITTEN NOTICE TO PROCEED (NTP) AND THE ISSUANCE OF A PURCHASE ORDER. PRIOR TO ACCESSING/ENTERING THE SITE YOU MUST CONTACT THE DISH WIRELESS AND TOWER OWNER NOC & THE DISH WIRELESS AND TOWER OWNER CONSTRUCTION MANAGER.
2. "LOOK UP" – DISH WIRELESS AND TOWER OWNER SAFETY CLIMB REQUIREMENT:

THE INTEGRITY OF THE SAFETY CLIMB AND ALL COMPONENTS OF THE CLIMBING FACILITY SHALL BE CONSIDERED DURING ALL STAGES OF DESIGN, INSTALLATION, AND INSPECTION. TOWER MODIFICATION, MOUNT REINFORCEMENTS, AND/OR EQUIPMENT INSTALLATIONS SHALL NOT COMPROMISE THE INTEGRITY OR FUNCTIONAL USE OF THE SAFETY CLIMB OR ANY COMPONENTS OF THE CLIMBING FACILITY ON THE STRUCTURE. THIS SHALL INCLUDE, BUT NOT BE LIMITED TO: PINCHING OF THE WIRE ROPE, BENDING OF THE WIRE ROPE FROM ITS SUPPORTS, DIRECT CONTACT OR CLOSE PROXIMITY TO THE WIRE ROPE WHICH MAY CAUSE FRICTIONAL WEAR, IMPACT TO THE ANCHORAGE POINTS IN ANY WAY, OR TO IMPEDE/BLOCK ITS INTENDED USE. ANY COMPROMISED SAFETY CLIMB, INCLUDING EXISTING CONDITIONS MUST BE TAGGED OUT AND REPORTED TO YOUR DISH WIRELESS AND DISH WIRELESS AND TOWER OWNER POC OR CALL THE NOC TO GENERATE A SAFETY CLIMB MAINTENANCE AND CONTRACTOR NOTICE TICKET.
3. PRIOR TO THE START OF CONSTRUCTION, ALL REQUIRED JURISDICTIONAL PERMITS SHALL BE OBTAINED. THIS INCLUDES, BUT IS NOT LIMITED TO, BUILDING, ELECTRICAL, MECHANICAL, FIRE, FLOOD ZONE, ENVIRONMENTAL, AND ZONING. AFTER ONSITE ACTIVITIES AND CONSTRUCTION ARE COMPLETED, ALL REQUIRED PERMITS SHALL BE SATISFIED AND CLOSED OUT ACCORDING TO LOCAL JURISDICTIONAL REQUIREMENTS.
4. ALL CONSTRUCTION MEANS AND METHODS; INCLUDING BUT NOT LIMITED TO, ERECTION PLANS, RIGGING PLANS, CLIMBING PLANS, AND RESCUE PLANS SHALL BE THE RESPONSIBILITY OF THE GENERAL CONTRACTOR RESPONSIBLE FOR THE EXECUTION OF THE WORK CONTAINED HEREIN, AND SHALL MEET ANSI/ASSE A10.48 (LATEST EDITION); FEDERAL, STATE, AND LOCAL REGULATIONS; AND ANY APPLICABLE INDUSTRY CONSENSUS STANDARDS RELATED TO THE CONSTRUCTION ACTIVITIES BEING PERFORMED. ALL RIGGING PLANS SHALL ADHERE TO ANSI/ASSE A10.48 (LATEST EDITION) AND DISH WIRELESS AND TOWER OWNER STANDARDS, INCLUDING THE REQUIRED INVOLVEMENT OF A QUALIFIED ENGINEER FOR CLASS IV CONSTRUCTION, TO CERTIFY THE SUPPORTING STRUCTURE(S) IN ACCORDANCE WITH ANSI/TIA–322 (LATEST EDITION).
5. ALL SITE WORK TO COMPLY WITH DISH WIRELESS AND TOWER OWNER INSTALLATION STANDARDS FOR CONSTRUCTION ACTIVITIES ON DISH WIRELESS AND TOWER OWNER TOWER SITE AND LATEST VERSION OF ANSI/TIA–1019–A–2012 "STANDARD FOR INSTALLATION, ALTERATION, AND MAINTENANCE OF ANTENNA SUPPORTING STRUCTURES AND ANTENNAS."
6. IF THE SPECIFIED EQUIPMENT CAN NOT BE INSTALLED AS SHOWN ON THESE DRAWINGS, THE CONTRACTOR SHALL PROPOSE AN ALTERNATIVE INSTALLATION FOR APPROVAL BY DISH WIRELESS AND TOWER OWNER PRIOR TO PROCEEDING WITH ANY SUCH CHANGE OF INSTALLATION.
7. ALL MATERIALS FURNISHED AND INSTALLED SHALL BE IN STRICT ACCORDANCE WITH ALL APPLICABLE CODES, REGULATIONS AND ORDINANCES. CONTRACTOR SHALL ISSUE ALL APPROPRIATE NOTICES AND COMPLY WITH ALL LAWS, ORDINANCES, RULES, REGULATIONS AND LAWFUL ORDERS OF ANY PUBLIC AUTHORITY REGARDING THE PERFORMANCE OF THE WORK. ALL WORK CARRIED OUT SHALL COMPLY WITH ALL APPLICABLE MUNICIPAL AND UTILITY COMPANY SPECIFICATIONS AND LOCAL JURISDICTIONAL CODES, ORDINANCES AND APPLICABLE REGULATIONS.
8. THE CONTRACTOR SHALL INSTALL ALL EQUIPMENT AND MATERIALS IN ACCORDANCE WITH MANUFACTURER’S RECOMMENDATIONS UNLESS SPECIFICALLY STATED OTHERWISE.
9. THE CONTRACTOR SHALL CONTACT UTILITY LOCATING SERVICES INCLUDING PRIVATE LOCATES SERVICES PRIOR TO THE START OF CONSTRUCTION.
10. ALL EXISTING ACTIVE SEWER, WATER, GAS, ELECTRIC AND OTHER UTILITIES WHERE ENCOUNTERED IN THE WORK, SHALL BE PROTECTED AT ALL TIMES AND WHERE REQUIRED FOR THE PROPER EXECUTION OF THE WORK, SHALL BE RELOCATED AS DIRECTED BY CONTRACTOR. EXTREME CAUTION SHOULD BE USED BY THE CONTRACTOR WHEN EXCAVATING OR DRILLING PIERS AROUND OR NEAR UTILITIES. CONTRACTOR SHALL PROVIDE SAFETY TRAINING FOR THE WORKING CREW. THIS WILL INCLUDE BUT NOT BE LIMITED TO A) FALL PROTECTION B) CONFINED SPACE C) ELECTRICAL SAFETY D) TRENCHING AND EXCAVATION E) CONSTRUCTION SAFETY PROCEDURES.
11. ALL SITE WORK SHALL BE AS INDICATED ON THE STAMPED CONSTRUCTION DRAWINGS AND DISH PROJECT SPECIFICATIONS, LATEST APPROVED REVISION.
12. CONTRACTOR SHALL KEEP THE SITE FREE FROM ACCUMULATING WASTE MATERIAL, DEBRIS, AND TRASH AT THE COMPLETION OF THE WORK. IF NECESSARY, RUBBISH, STUMPS, DEBRIS, STICKS, STONES AND OTHER REFUSE SHALL BE REMOVED FROM THE SITE AND DISPOSED OF LEGALLY.
13. ALL EXISTING INACTIVE SEWER, WATER, GAS, ELECTRIC AND OTHER UTILITIES, WHICH INTERFERE WITH THE EXECUTION OF THE WORK, SHALL BE REMOVED AND/OR CAPPED, PLUGGED OR OTHERWISE DISCONTINUED AT POINTS WHICH WILL NOT INTERFERE WITH THE EXECUTION OF THE WORK, SUBJECT TO THE APPROVAL OF DISH WIRELESS AND TOWER OWNER, AND/OR LOCAL UTILITIES.
14. THE CONTRACTOR SHALL PROVIDE SITE SIGNAGE IN ACCORDANCE WITH THE TECHNICAL SPECIFICATION FOR SITE SIGNAGE REQUIRED BY LOCAL JURISDICTION AND SIGNAGE REQUIRED ON INDIVIDUAL PIECES OF EQUIPMENT, ROOMS, AND SHELTERS.
15. THE SITE SHALL BE GRADED TO CAUSE SURFACE WATER TO FLOW AWAY FROM THE CARRIER’S EQUIPMENT AND TOWER AREAS.
16. THE SUB GRADE SHALL BE COMPACTED AND BROUGHT TO A SMOOTH UNIFORM GRADE PRIOR TO FINISHED SURFACE APPLICATION.
17. THE AREAS OF THE OWNERS PROPERTY DISTURBED BY THE WORK AND NOT COVERED BY THE TOWER, EQUIPMENT OR DRIVEWAY, SHALL BE GRADED TO A UNIFORM SLOPE, AND STABILIZED TO PREVENT EROSION AS SPECIFIED ON THE CONSTRUCTION DRAWINGS AND/OR PROJECT SPECIFICATIONS.
18. CONTRACTOR SHALL MINIMIZE DISTURBANCE TO EXISTING SITE DURING CONSTRUCTION. EROSION CONTROL MEASURES, IF REQUIRED DURING CONSTRUCTION, SHALL BE IN CONFORMANCE WITH THE LOCAL GUIDELINES FOR EROSION AND SEDIMENT CONTROL.
19. THE CONTRACTOR SHALL PROTECT EXISTING IMPROVEMENTS, PAVEMENTS, CURBS, LANDSCAPING AND STRUCTURES. ANY DAMAGED PART SHALL BE REPAIRED AT CONTRACTOR’S EXPENSE TO THE SATISFACTION OF OWNER.
20. CONTRACTOR SHALL LEGALLY AND PROPERLY DISPOSE OF ALL SCRAP MATERIALS SUCH AS COAXIAL CABLES AND OTHER ITEMS REMOVED FROM THE EXISTING FACILITY. ANTENNAS AND RADIOS REMOVED SHALL BE RETURNED TO THE OWNER’S DESIGNATED LOCATION.
21. CONTRACTOR SHALL LEAVE PREMISES IN CLEAN CONDITION. TRASH AND DEBRIS SHOULD BE REMOVED FROM SITE ON A DAILY BASIS.
22. NO FILL OR EMBANKMENT MATERIAL SHALL BE PLACED ON FROZEN GROUND. FROZEN MATERIALS, SNOW OR ICE SHALL NOT BE PLACED IN ANY FILL OR EMBANKMENT.

GENERAL NOTES:

- 1.FOR THE PURPOSE OF CONSTRUCTION DRAWING, THE FOLLOWING DEFINITIONS SHALL APPLY:

CONTRACTOR:GENERAL CONTRACTOR RESPONSIBLE FOR CONSTRUCTION

CARRIER:DISH WIRELESS


TOWER OWNER:TOWER OWNER
2. THESE DRAWINGS HAVE BEEN PREPARED USING STANDARDS OF PROFESSIONAL CARE AND COMPLETENESS NORMALLY EXERCISED UNDER SIMILAR CIRCUMSTANCES BY REPUTABLE ENGINEERS IN THIS OR SIMILAR LOCALITIES. IT IS ASSUMED THAT THE WORK DEPICTED WILL BE PERFORMED BY AN EXPERIENCED CONTRACTOR AND/OR WORKPEOPLE WHO HAVE A WORKING KNOWLEDGE OF THE APPLICABLE CODE STANDARDS AND REQUIREMENTS AND OF INDUSTRY ACCEPTED STANDARD GOOD PRACTICE. AS NOT EVERY CONDITION OR ELEMENT IS (OR CAN BE) EXPLICITLY SHOWN ON THESE DRAWINGS, THE CONTRACTOR SHALL USE INDUSTRY ACCEPTED STANDARD GOOD PRACTICE FOR MISCELLANEOUS WORK NOT EXPLICITLY SHOWN.
3. THESE DRAWINGS REPRESENT THE FINISHED STRUCTURE. THEY DO NOT INDICATE THE MEANS OR METHODS OF CONSTRUCTION. THE CONTRACTOR SHALL BE SOLELY RESPONSIBLE FOR THE CONSTRUCTION MEANS, METHODS, TECHNIQUES, SEQUENCES, AND PROCEDURES. THE CONTRACTOR SHALL PROVIDE ALL MEASURES NECESSARY FOR PROTECTION OF LIFE AND PROPERTY DURING CONSTRUCTION. SUCH MEASURES SHALL INCLUDE, BUT NOT BE LIMITED TO, BRACING, FORMWORK, SHORING, ETC. SITE VISITS BY THE ENGINEER OR HIS REPRESENTATIVE WILL NOT INCLUDE INSPECTION OF THESE ITEMS AND IS FOR STRUCTURAL OBSERVATION OF THE FINISHED STRUCTURE ONLY.
4. NOTES AND DETAILS IN THE CONSTRUCTION DRAWINGS SHALL TAKE PRECEDENCE OVER GENERAL NOTES AND TYPICAL DETAILS. WHERE NO DETAILS ARE SHOWN, CONSTRUCTION SHALL CONFORM TO SIMILAR WORK ON THE PROJECT, AND/OR AS PROVIDED FOR IN THE CONTRACT DOCUMENTS. WHERE DISCREPANCIES OCCUR BETWEEN PLANS, DETAILS, GENERAL NOTES, AND SPECIFICATIONS, THE GREATER, MORE STRICT REQUIREMENTS, SHALL GOVERN. IF FURTHER CLARIFICATION IS REQUIRED CONTACT THE ENGINEER OF RECORD.
5. SUBSTANTIAL EFFORT HAS BEEN MADE TO PROVIDE ACCURATE DIMENSIONS AND MEASUREMENTS ON THE DRAWINGS TO ASSIST IN THE FABRICATION AND/OR PLACEMENT OF CONSTRUCTION ELEMENTS BUT IT IS THE SOLE RESPONSIBILITY OF THE CONTRACTOR TO FIELD VERIFY THE DIMENSIONS, MEASUREMENTS, AND/OR CLEARANCES SHOWN IN THE CONSTRUCTION DRAWINGS PRIOR TO FABRICATION OR CUTTING OF ANY NEW OR EXISTING CONSTRUCTION ELEMENTS. IF IT IS DETERMINED THAT THERE ARE DISCREPANCIES AND/OR CONFLICTS WITH THE CONSTRUCTION DRAWINGS THE ENGINEER OF RECORD IS TO BE NOTIFIED AS SOON AS POSSIBLE.
6. PRIOR TO THE SUBMISSION OF BIDS, THE BIDDING CONTRACTOR SHALL VISIT THE CELL SITE TO FAMILIARIZE WITH THE EXISTING CONDITIONS AND TO CONFIRM THAT THE WORK CAN BE ACCOMPLISHED AS SHOWN ON THE CONSTRUCTION DRAWINGS. ANY DISCREPANCY FOUND SHALL BE BROUGHT TO THE ATTENTION OF CARRIER POC AND TOWER OWNER.
7. ALL MATERIALS FURNISHED AND INSTALLED SHALL BE IN STRICT ACCORDANCE WITH ALL APPLICABLE CODES, REGULATIONS AND ORDINANCES. CONTRACTOR SHALL ISSUE ALL APPROPRIATE NOTICES AND COMPLY WITH ALL LAWS, ORDINANCES, RULES, REGULATIONS AND LAWFUL ORDERS OF ANY PUBLIC AUTHORITY REGARDING THE PERFORMANCE OF THE WORK. ALL WORK CARRIED OUT SHALL COMPLY WITH ALL APPLICABLE MUNICIPAL AND UTILITY COMPANY SPECIFICATIONS AND LOCAL JURISDICTIONAL CODES, ORDINANCES AND APPLICABLE REGULATIONS.
8. UNLESS NOTED OTHERWISE, THE WORK SHALL INCLUDE FURNISHING MATERIALS, EQUIPMENT, APPURTENANCES AND LABOR NECESSARY TO COMPLETE ALL INSTALLATIONS AS INDICATED ON THE DRAWINGS.
9. THE CONTRACTOR SHALL INSTALL ALL EQUIPMENT AND MATERIALS IN ACCORDANCE WITH MANUFACTURER’S RECOMMENDATIONS UNLESS SPECIFICALLY STATED OTHERWISE.
10. IF THE SPECIFIED EQUIPMENT CAN NOT BE INSTALLED AS SHOWN ON THESE DRAWINGS, THE CONTRACTOR SHALL PROPOSE AN ALTERNATIVE INSTALLATION FOR APPROVAL BY THE CARRIER AND TOWER OWNER PRIOR TO PROCEEDING WITH ANY SUCH CHANGE OF INSTALLATION.
11. CONTRACTOR IS TO PERFORM A SITE INVESTIGATION, BEFORE SUBMITTING BIDS, TO DETERMINE THE BEST ROUTING OF ALL CONDUITS FOR POWER, AND TELCO AND FOR GROUNDING CABLES AS SHOWN IN THE POWER, TELCO, AND GROUNDING PLAN DRAWINGS.
12. THE CONTRACTOR SHALL PROTECT EXISTING IMPROVEMENTS, PAVEMENTS, CURBS, LANDSCAPING AND STRUCTURES. ANY DAMAGED PART SHALL BE REPAIRED AT CONTRACTOR’S EXPENSE TO THE SATISFACTION OF DISH WIRELESS AND TOWER OWNER
13. CONTRACTOR SHALL LEGALLY AND PROPERLY DISPOSE OF ALL SCRAP MATERIALS SUCH AS COAXIAL CABLES AND OTHER ITEMS REMOVED FROM THE EXISTING FACILITY. ANTENNAS REMOVED SHALL BE RETURNED TO THE OWNER’S DESIGNATED LOCATION.
14. CONTRACTOR SHALL LEAVE PREMISES IN CLEAN CONDITION. TRASH AND DEBRIS SHOULD BE REMOVED FROM SITE ON A DAILY BASIS.

DISCLAIMER NOTE:


THE DESIGN SHOWN IN THESE PLANS ASSUME THAT ALL EXISTING STRUCTURAL ITEMS ARE IN "LIKE NEW" CONDITION AND THAT THE STRUCTURES HAVE BEEN PROPERLY MAINTAINED BY THE OWNER, INCLUDING ALL TOWER AND BUILDING COMPONENTS.

INSTALLATION PROCEDURES AND RELATED LOADINGS ARE NOT WITHIN THE SCOPE OF THIS DESIGN/DRAWING. A CONTRACTOR EXPERIENCED IN SIMILAR WORK SHOULD PERFORM ALL INSTALLATION WORK. THE ENGINEERING SERVICES PROVIDED BY CDG ARE LIMITED TO THE DESIGN OF THE STRUCTURE WITH THE PROPOSED AND EXISTING LOADS. THESE DRAWINGS ARE CONSIDERED VOID IF THE LOADING MENTIONED IN THESE DRAWINGS IS CHANGED OR IS DIFFERENT AS INSTALLED. IT IS ASSUMED THAT THE EXISTING STRUCTURE IS PROPERLY MAINTAINED AND IS IN GOOD CONDITION FREE OF ANY DEFECTS. ALSO THE VERIFICATION OF ANCHORAGE, PLATE AND BOLTS ARE NOT CHECKED AS COMPLETE ENGINEERING DATA IN NOT AVAILABLE FOR VERIFICATION. THE SCOPE OF THESE DRAWINGS DOES NOT INCLUDE EXISTING CONNECTIONS, EXCEPT AS NOTED. ALL EXISTING & PROPOSED ANTENNA/STRUCTURE DATA WAS PROVIDED BY OWNER. CDG IS NOT RESPONSIBLE FOR THE ACCURACY OF ANY EXISTING DATA.


THESE DRAWINGS GENERATED BY CDG ARE FOR THE SCOPE GIVEN BY CDG, INC. AND THEIR CLIENT ONLY. WE DISCLAIM ANY RESPONSIBILITY OF THIS DRAWING BEING USED BY ANY PARTY OTHER THAN OUR CLIENT. CDG DOES NOT MAKE ANY WARRANTIES, EXPRESSED OR IMPLIED IN CONNECTION WITH THIS ENGINEERING DRAWING AND DISCLAIMS ANY LIABILITY ARISING FROM DEFICIENCIES OR ANY EXISTING CONDITIONS OF THE ORIGINAL STRUCTURE. CDG WILL NOT BE RESPONSIBLE FOR CONSEQUENTIAL OR INCIDENTAL DAMAGES SUSTAINED BY ANY PARTIES AS A RESULT OF ANY DATA OR CONCLUSIONS INCLUDED IN THIS DRAWING. THE MAXIMUM LIABILITY OF CDG PURSUANT TO THIS DRAWING SHALL BE LIMITED TO THE CONSULTING FEE RECEIVED FOR THE PREPARATION OF THE REPORT. ALL SERVICES ARE PERFORMED, RESULTS OBTAINED AND RECOMMENDATIONS MADE ARE IN ACCORDANCE WITH GENERALLY ACCEPTED ENGINEERING PRINCIPLES AND PRACTICES. CDG IS NOT RESPONSIBLE FOR THE CONCLUSIONS, OPINIONS AND RECOMMENDATIONS MADE BY OTHERS BASED ON THE INFORMATION OR DATA PROVIDED BY US.




5701 SOUTH SANTA FE DRIVE
LITTLETON, CO 80120

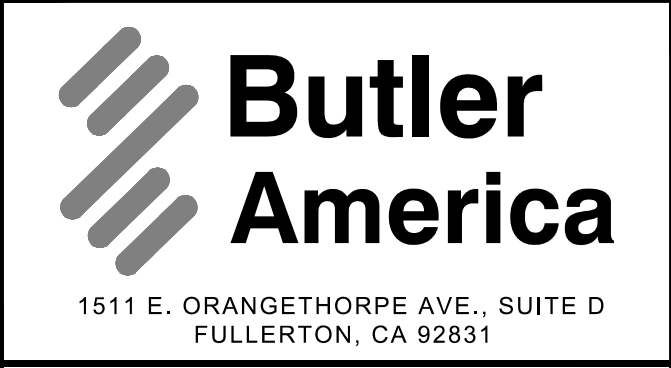

1511 E. ORANGETHORPE AVE., SUITE D
FULLERTON, CA 92831



22431 ANTONIO PKWY
SUITE 8160-131
RANCHO SANTA MARGARITA CA 92688
dconnell@connelldesigngroup.com
949-306-4644



DATE STAMPED: 12/27/2024

IT IS A VIOLATION OF LAW FOR ANY PERSON, UNLESS THEY ARE ACTING UNDER THE DIRECTION OF A LICENSED PROFESSIONAL ENGINEER, TO ALTER THIS DOCUMENT.

DRAWN BY:	CHECKED BY:	APPROVED BY:
JPC	JPC	DC

RFDS REV #1 DATED 05/25/2023

CONSTRUCTION DOCUMENTS

REV	DATE	DESCRIPTION
8	09/12/2023	ISSUED FOR 100% CD
9	09/28/2023	ISSUED FOR 100% CD
10	10/11/2023	ISSUED FOR 100% CD
11	01/25/2024	ISSUED FOR 100% CD
12	02/22/2024	ISSUED FOR 100% CD
13	04/16/2024	REMOVED PG&E TRANSFORMER
14	12/27/2024	PLANNING COMMENTS

(VENDOR) PROJECT NUMBER

SFSF000890B

DISH WIRELESS PROJECT NUMBER

SFSF000890B

QUESADA CT.
ANTIOCH, CA 94509
LATTICE TOWER

SHEET TITLE

GENERAL NOTES

SHEET NUMBER

GN-2

1. ALL CONCRETE WORK SHALL BE IN ACCORDANCE WITH THE ACI 301, ACI 318, ACI 336, ASTM A184, ASTM A185 AND THE DESIGN AND CONSTRUCTION SPECIFICATION FOR CAST-IN-PLACE CONCRETE.


3. ALL CONCRETE SHALL HAVE A MINIMUM COMPRESSIVE STRENGTH (f'_c) OF 3000 psi AT 28 DAYS, UNLESS NOTED OTHERWISE. NO MORE THAN 90 MINUTES SHALL ELAPSE FROM BATCH TIME TO TIME OF PLACEMENT UNLESS APPROVED BY THE ENGINEER OF RECORD. TEMPERATURE OF CONCRETE SHALL NOT EXCEED 90°F AT TIME OF PLACEMENT.

5. ALL STEEL REINFORCING SHALL CONFORM TO ASTM A615. ALL WELDED WIRE FABRIC (WWF) SHALL CONFORM TO ASTM A185. ALL SPLICES SHALL BE CLASS "B" TENSION SPLICES, UNLESS NOTED OTHERWISE. ALL HOOKS SHALL BE STANDARD 90 DEGREE HOOKS, UNLESS NOTED OTHERWISE. YIELD STRENGTH (F_y) OF STANDARD DEFORMED BARS ARE AS FOLLOWS:

6. THE FOLLOWING MINIMUM CONCRETE COVER SHALL BE PROVIDED FOR REINFORCING STEEL UNLESS SHOWN OTHERWISE ON DRAWINGS:

7. A TOOLED EDGE OR A 3/4" CHAMFER SHALL BE PROVIDED AT ALL EXPOSED EDGES OF CONCRETE, UNLESS NOTED OTHERWISE, IN ACCORDANCE WITH ACI 301 SECTION 4.2.4.

30. ALL EMPTY/SPARE CONDUITS THAT ARE INSTALLED ARE TO HAVE A METERED MULE TAPE PULL CORD INSTALLED.

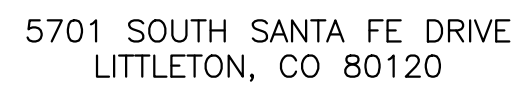

DRAWN BY:	CHECKED BY:	APPROVED BY:
JPC	JPC	DC

GN-3

GROUNDING NOTES:

1.

ALL GROUND ELECTRODE SYSTEMS (INCLUDING TELECOMMUNICATION, RADIO, LIGHTNING PROTECTION AND AC POWER GES'S) SHALL BE BONDED TOGETHER AT OR BELOW GRADE, BY TWO OR MORE COPPER BONDING CONDUCTORS IN ACCORDANCE WITH THE NEC.
2.

THE CONTRACTOR SHALL PERFORM IEEE FALL-OF-POTENTIAL RESISTANCE TO EARTH TESTING (PER IEEE 1100 AND 81) FOR GROUND ELECTRODE SYSTEMS, THE CONTRACTOR SHALL FURNISH AND INSTALL SUPPLEMENTAL GROUND ELECTRODES AS NEEDED TO ACHIEVE A TEST RESULT OF 5 OHMS OR LESS.
3.

THE CONTRACTOR IS RESPONSIBLE FOR PROPERLY SEQUENCING GROUNDING AND UNDERGROUND CONDUIT INSTALLATION AS TO PREVENT ANY LOSS OF CONTINUITY IN THE GROUNDING SYSTEM OR DAMAGE TO THE CONDUIT AND PROVIDE TESTING RESULTS.
4.

METAL CONDUIT AND TRAY SHALL BE GROUNDED AND MADE ELECTRICALLY CONTINUOUS WITH LISTED BONDING FITTINGS OR BY BONDING ACROSS THE DISCONTINUITY WITH #6 COPPER WIRE UL APPROVED GROUNDING TYPE CONDUIT CLAMPS.
5.

METAL RACEWAY SHALL NOT BE USED AS THE NEC REQUIRED EQUIPMENT GROUND CONDUCTOR. STRANDED COPPER CONDUCTORS WITH GREEN INSULATION, SIZED IN ACCORDANCE WITH THE NEC, SHALL BE FURNISHED AND INSTALLED WITH THE POWER CIRCUITS TO BTS EQUIPMENT.
6.

EACH CABINET FRAME SHALL BE DIRECTLY CONNECTED TO THE MASTER GROUND BAR WITH GREEN INSULATED SUPPLEMENTAL EQUIPMENT GROUND WIRES, #6 STRANDED COPPER OR LARGER FOR INDOOR BTS; #2 BARE SOLID TINNED COPPER FOR OUTDOOR BTS.
7.

CONNECTIONS TO THE GROUND BUS SHALL NOT BE DOUBLED UP OR STACKED BACK TO BACK CONNECTIONS ON OPPOSITE SIDE OF THE GROUND BUS ARE PERMITTED.
8.

ALL EXTERIOR GROUND CONDUCTORS BETWEEN EQUIPMENT/GROUND BARS AND THE GROUND RING SHALL BE #2 SOLID TINNED COPPER UNLESS OTHERWISE INDICATED.
9.

ALUMINUM CONDUCTOR OR COPPER CLAD STEEL CONDUCTOR SHALL NOT BE USED FOR GROUNDING CONNECTIONS.
10.

USE OF 90° BENDS IN THE PROTECTION GROUNDING CONDUCTORS SHALL BE AVOIDED WHEN 45° BENDS CAN BE ADEQUATELY SUPPORTED.
11.

EXOTHERMIC WELDS SHALL BE USED FOR ALL GROUNDING CONNECTIONS BELOW GRADE.
12.

ALL GROUND CONNECTIONS ABOVE GRADE (INTERIOR AND EXTERIOR) SHALL BE FORMED USING HIGH PRESS CRIMPS.
13.

COMPRESSION GROUND CONNECTIONS MAY BE REPLACED BY EXOTHERMIC WELD CONNECTIONS.
14.

ICE BRIDGE BONDING CONDUCTORS SHALL BE EXOTHERMICALLY BONDED OR BOLTED TO THE BRIDGE AND THE TOWER GROUND BAR.
15.

APPROVED ANTIOXIDANT COATINGS (i.e. CONDUCTIVE GEL OR PASTE) SHALL BE USED ON ALL COMPRESSION AND BOLTED GROUND CONNECTIONS.
16.

ALL EXTERIOR GROUND CONNECTIONS SHALL BE COATED WITH A CORROSION RESISTANT MATERIAL.
17.


MISCELLANEOUS ELECTRICAL AND NON-ELECTRICAL METAL BOXES, FRAMES AND SUPPORTS SHALL BE BONDED TO THE GROUND RING, IN ACCORDANCE WITH THE NEC.
18.

BOND ALL METALLIC OBJECTS WITHIN 6 ft OF MAIN GROUND RING WITH (1) #2 BARE SOLID TINNED COPPER GROUND CONDUCTOR.
19.


GROUND CONDUCTORS USED FOR THE FACILITY GROUNDING AND LIGHTNING PROTECTION SYSTEMS SHALL NOT BE ROUTED THROUGH METALLIC OBJECTS THAT FORM A RING AROUND THE CONDUCTOR, SUCH AS METALLIC CONDUITS, METAL SUPPORT CLIPS OR SLEEVES THROUGH WALLS OR FLOORS. WHEN IT IS REQUIRED TO BE HOUSED IN CONDUIT TO MEET CODE REQUIREMENTS OR LOCAL CONDITIONS, NON-METALLIC MATERIAL SUCH AS PVC CONDUIT SHALL BE USED. WHERE USE OF METAL CONDUIT IS UNAVOIDABLE (i.e., NONMETALLIC CONDUIT PROHIBITED BY LOCAL CODE) THE GROUND CONDUCTOR SHALL BE BONDED TO EACH END OF THE METAL CONDUIT.
20.

ALL GROUNDS THAT TRANSITION FROM BELOW GRADE TO ABOVE GRADE MUST BE #2 BARE SOLID TINNED COPPER IN 3/4" NON-METALLIC, FLEXIBLE CONDUIT FROM 24" BELOW GRADE TO WITHIN 3" TO 6" OF CAD-WELD TERMINATION POINT. THE EXPOSED END OF THE CONDUIT MUST BE SEALED WITH SILICONE CAULK. (ADD TRANSITIONING GROUND STANDARD DETAIL AS WELL).
21.

BUILDINGS WHERE THE MAIN GROUNDING CONDUCTORS ARE REQUIRED TO BE ROUTED TO GRADE, THE CONTRACTOR SHALL ROUTE TWO GROUNDING CONDUCTORS FROM THE ROOFTOP, TOWERS, AND WATER TOWERS GROUNDING RING, TO THE EXISTING GROUNDING SYSTEM, THE GROUNDING CONDUCTORS SHALL NOT BE SMALLER THAN 2/0 COPPER. ROOFTOP GROUNDING RING SHALL BE BONDED TO THE EXISTING GROUNDING SYSTEM, THE BUILDING STEEL COLUMNS, LIGHTNING PROTECTION SYSTEM, AND BUILDING MAIN WATER LINE (FERROUS OR NONFERROUS METAL PIPING ONLY). DO NOT ATTACH GROUNDING TO FIRE SPRINKLER SYSTEM PIPES.

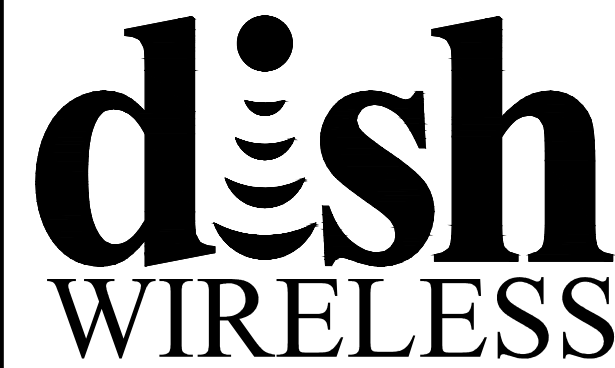

5701 SOUTH SANTA FE DRIVE
LITTLETON, CO 80120

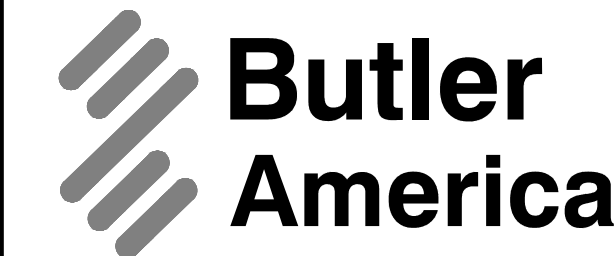

1511 E. ORANGETHORPE AVE., SUITE D
FULLERTON, CA 92831



22431 ANTONIO PKWY
SUITE 8160-131
RANCHO SANTA MARGARITA CA 92688
dconnell@connelldesigngroup.com
949-306-4644



DATE STAMPED: 12/27/2024

IT IS A VIOLATION OF LAW FOR ANY PERSON,
UNLESS THEY ARE ACTING UNDER THE DIRECTION
OF A LICENSED PROFESSIONAL ENGINEER,
TO ALTER THIS DOCUMENT.

DRAWN BY:	CHECKED BY:	APPROVED BY:
JPC	JPC	DC

RFDS REV #1 DATED 05/25/2023

CONSTRUCTION
DOCUMENTS

SUBMITTALS		
REV	DATE	DESCRIPTION
8	09/12/2023	ISSUED FOR 100% CD
9	09/28/2023	ISSUED FOR 100% CD
10	10/11/2023	ISSUED FOR 100% CD
11	01/25/2024	ISSUED FOR 100% CD
12	02/22/2024	ISSUED FOR 100% CD
13	04/16/2024	REMOVED PG&E TRANSFORMER
14	12/27/2024	PLANNING COMMENTS

(VENDOR) PROJECT NUMBER

SFSF000890B

DISH WIRELESS PROJECT NUMBER
SFSF000890B

QUESADA CT.
ANTIOCH, CA 94509
LATTICE TOWER


SHEET TITLE
GENERAL NOTES

SHEET NUMBER

GN-4



EXISTING

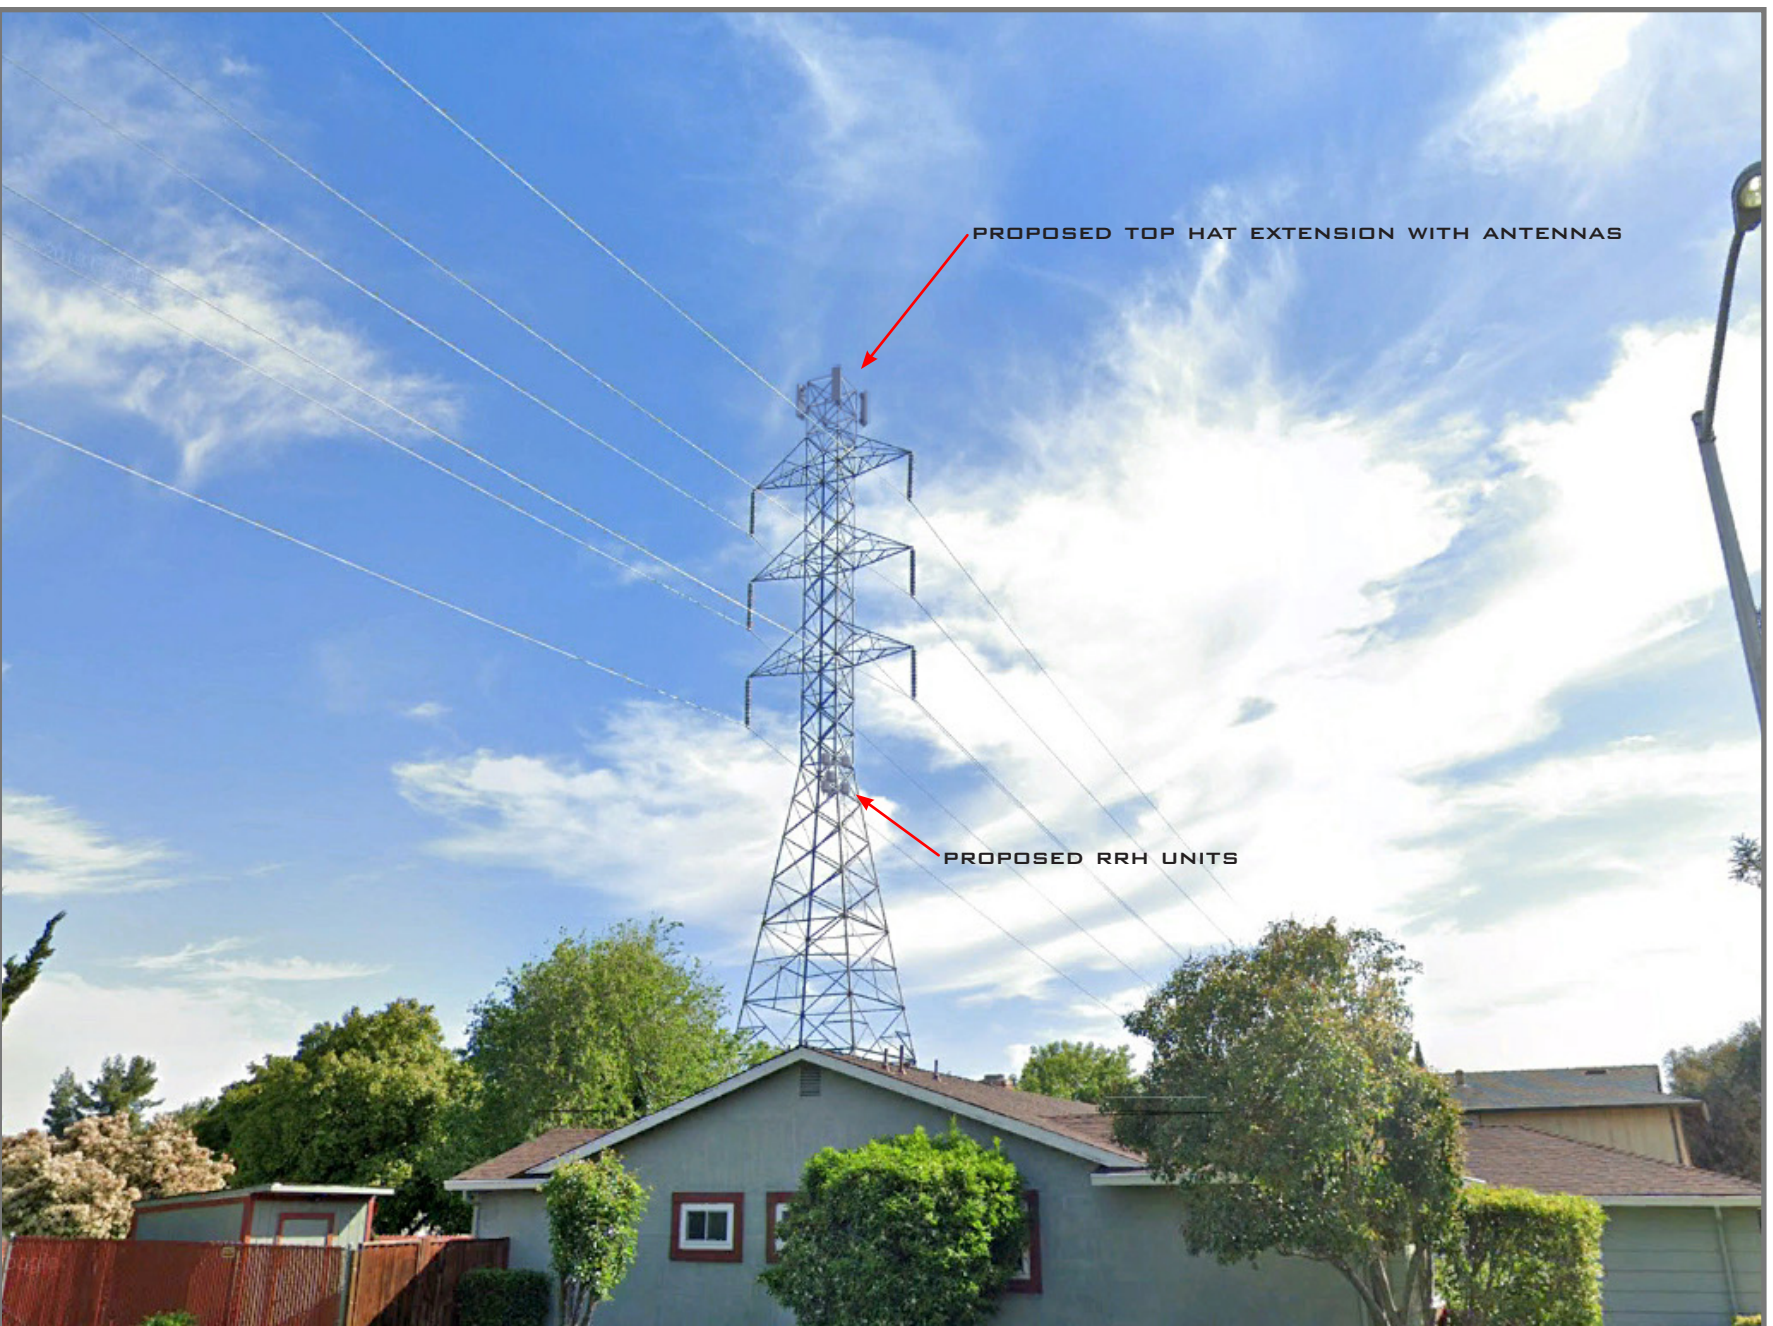


PROPOSED

LOOKING NORTHEAST FROM SILVERADO DRIVE



EXISTING

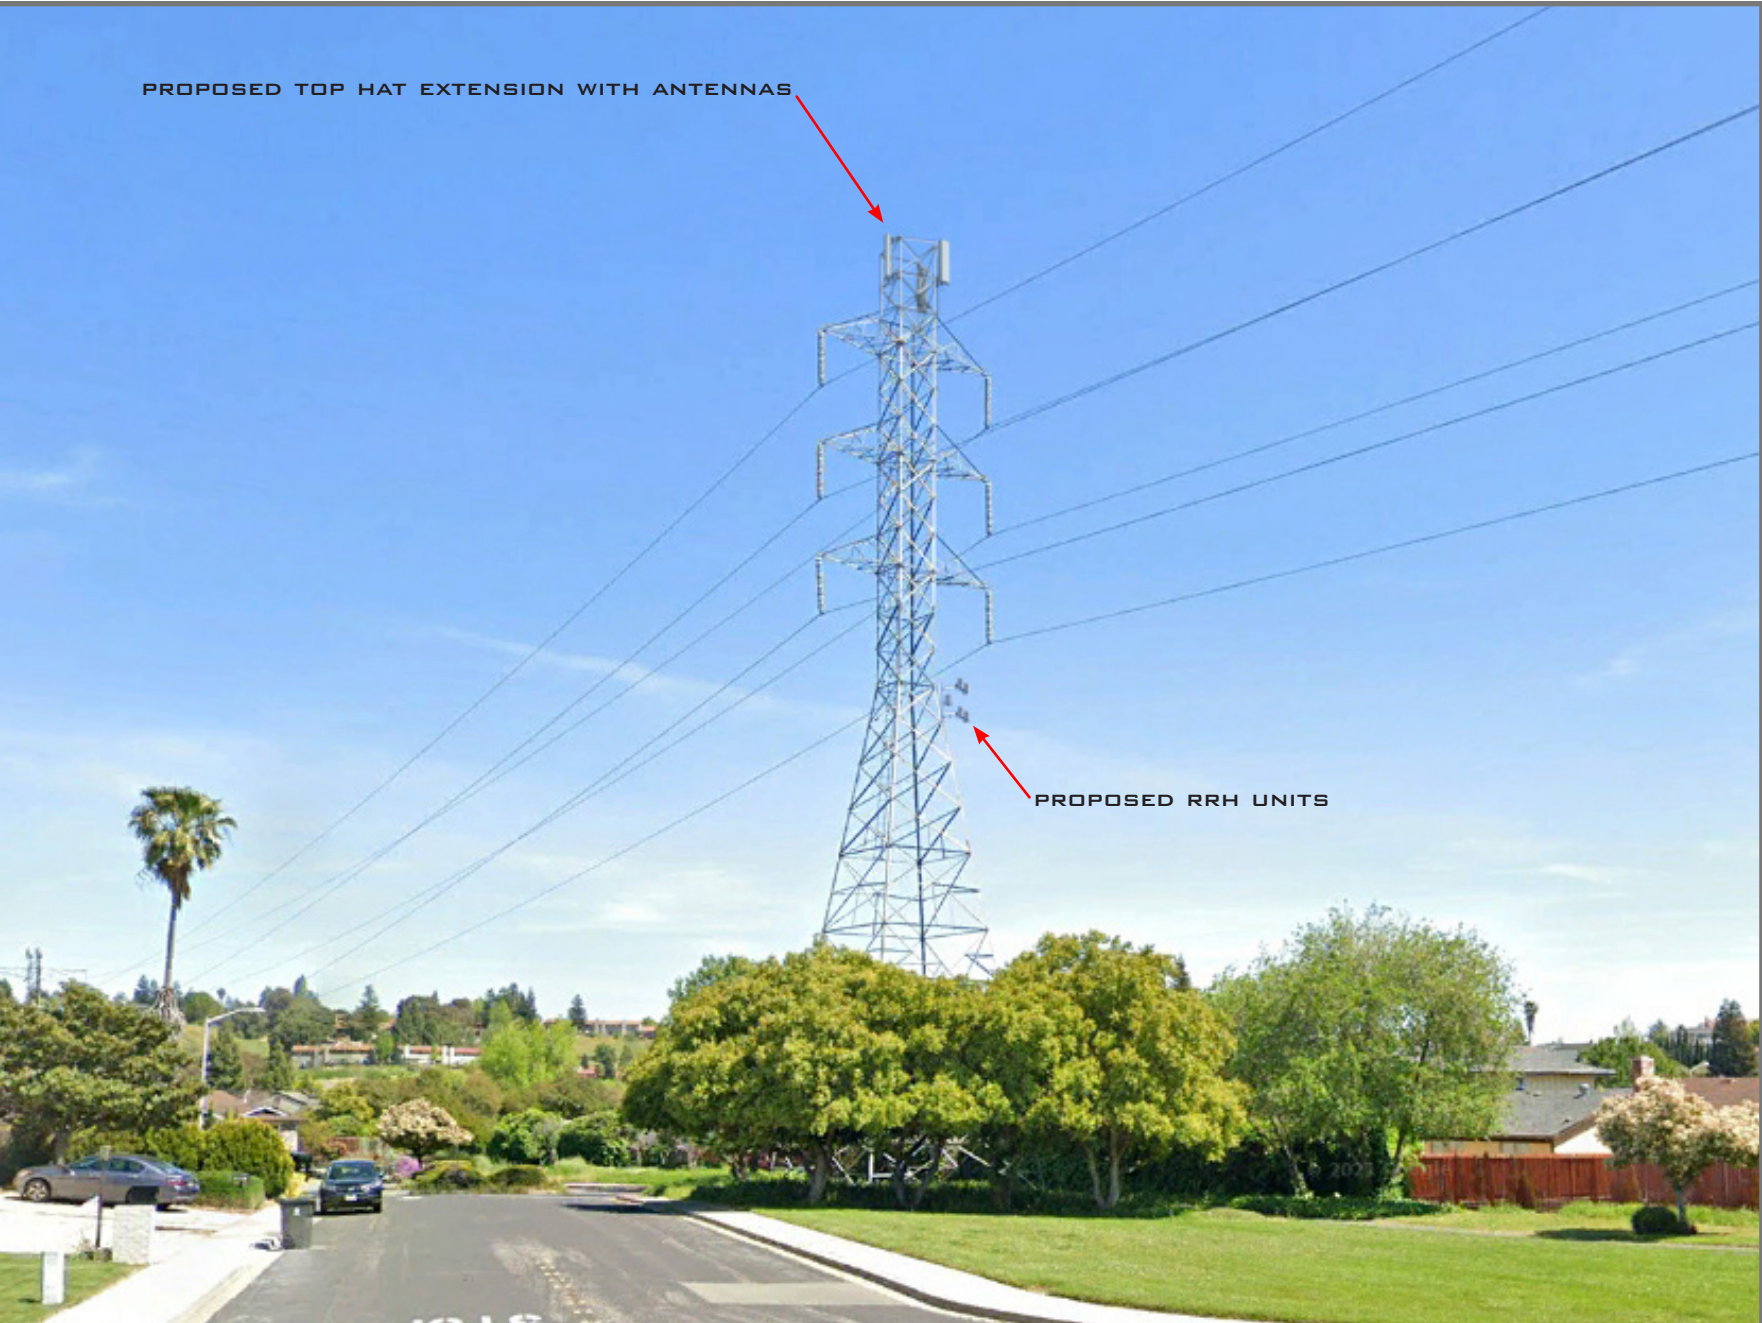

PROPOSED LOOKING SOUTHEAST FROM ROBLES DRIVE



EXISTING



PROPOSED

LOOKING NORTHWEST FROM CERRO COURT

January 14, 2025

Dish Wireless - SFO
2121 N California Blvd
Walnut Creek, CA 94596

Subject: Dish Wireless – SFSFO00890B – Noise Review Letter – Antioch, CA

MD Acoustics, LLC (MD) has completed a noise review letter for Dish Wireless – SFSFO00890B project located at Quesada Ct, in Antioch, CA 94509. Sheet T-1 from the plans provides the project summary and equipment which was reviewed from a noise standpoint.

The project is located in the City of Antioch, CA. The City of Antioch Municipal Code lacks specifics for noise limits. As such, MD will refer to the City of Antioch General Plan as a point of comparison. Section 11.8.1 from the city's General Plan specifies a noise limit of 60 dBA CNEL for residential properties adjacent to the project site.

Therefore, this study evaluates the telecommunication's worst-case noise levels and compares the results to the city's residential noise standards of 60 dBA CNEL.

MD has reviewed the three (3) KMW KE654L4H6-D Antenna, and the three (3) Samsung RF4450t-71A and three (3) Samsung RF4451d-10A Radios for the proposed project as it relates to noise and has determined that none of the new equipment will be a significant noise producer. All Equipment either makes no noise, is passively cooled, or is housed inside a fully enclosed equipment shelter and will make no more noise than what is already on site. Therefore, noise levels at the nearest adjacent property lines will have no change in noise level and no additional noise mitigation is required as the project will have the same noise levels before and after installation of the new equipment at the site and surrounding properties.

MD is pleased to provide this noise review for this project. The project will comply with the City's applicable noise allowable limits based on the proposed design. If you have any questions regarding this letter, please call our office at (805) 426-4477.

Sincerely,
MD Acoustics, LLC



Robert Pearson
Acoustical Consultant

Reviewed and Approved by:



sealed 15jan2025

Michael A McGuire PE
Electrical Engineer
mike@h2dc.com

Note that EBI's scope of work is limited to an evaluation of the Noise the antennas and broadcast equipment noted in this report. The engineering and design of the structure, as well as the impact of the antennas and broadcast equipment on the structural integrity of the structure, are specifically excluded from EBI's scope of work.

Exhibit A
Manufacturers cut sheet

817~869MHz, XX-pol., H65° / V8°, ET0~8°

1850~1995MHz, XX-pol., H60° / V5°, ET0~8°

2496~2690MHz, XXXX-pol., H70° / V5°, ET0~6°

● Electrical Specification

Product Number		ETCR-654L12H6		
Frequency Range		817~869MHz	1850~1995MHz	2496~2690MHz
3dB Beam-Width	Horizontal	65 ±5°	60 ±5°	70 ±5°
	Vertical	8° ±1°	5° ±1°	5° ±1°
Gain (dBi)		15.0 ±0.5	18.0 ±0.5	18.0 ±0.5
Electrical Down Tilt Range		0 ~ 8°	0 ~ 8°	0 ~ 6°
1st Upper Sidelobe Suppression		> 18dB (up to 15° EL)	> 18dB (up to 10° EL)	> 18dB (up to 10° EL)
Front-to-Back Ratio @180±15° (Total power)		> 25dB	> 28dB	> 28dB
Polarization Type		Dual, Slant ±45°	Dual, Slant ±45°	Dual, Slant ±45°
Cross –Polar Discrimination(XPD)	-3dB HBW	> 15dB	> 15dB	> 13dB
	±60°	> 10dB	> 10dB	> 7dB
Input Maximum CW Power		250W	250W	250W
Impedance		50Ω	50Ω	50Ω
VSWR		< 1.43 : 1	< 1.43 : 1	< 1.43 : 1
Port Isolation	Intra Array	>26dB	>28dB	>26dB
	Inter Array	>28dB, Co Pol.		>24dB, Co Pol.
	Inter Band	800MHz // 1900MHz : > 28dB 800MHz // 2600MHz : > 28dB 1900MHz // 2600MHz : > 28dB		
Passive Intermodulation, IM3 (@2x43dBm)		≤ -110dBm	≤ -110dBm	≤ -105dBm
Operation temperature		-40°C to +55°C		
Antenna Control Interface		Field Replaceable Internal RET, AISG2.0		



● Beamforming Specification

Cross Pole Configuration @2600MHz		0.65λ
Broadcasting beam	Gain, dBi	17.5
	Horizontal Beamwidth, deg.	65° ± 5°
Service beam	boresight	Gain, dBi
		22.5 ±0.5
		Horizontal BW, deg.
		20°

● Mechanical Specification

Dimension (Length x Width x Depth)	2156mm x 533mm x 160mm(84.9" x 21.0" x 6.3")
Antenna Weight	38.5kg / 84.9lbs
Adjustable Clamp Weight	6.4kg / 14.1lbs
Fixed Clamp Weight	1.8kg / 4.0lbs
Max. Wind Speed	67m/s (150mph)
Wind Load (@100mph), Front / Side / Rear	1763 N /529 N /1763 N (397 lbf /119 lbf /397 lbf)
Connector (Type / Position)	8 x 7/16" DIN(Female), 8 x MINI DIN(Female), 1 x N type(Cal Port, Female) / Bottom

• Specifications are subject to change without notice. September 23rd, 2016

ATTACHMENT "F"

Radio Frequency - Electromagnetic Energy (RF-EME) Jurisdictional Report

Site No. SFSFO00890A

Quesada Ct
Antioch, California 94509
37° 58' 56.86" N, -121° 49' 49.26" W NAD83

EBI Project No. 6222000571
February 10, 2022



Prepared for:
Dish Wireless

Prepared by:



TABLE OF CONTENTS

EXECUTIVE SUMMARY.....	1
1.0 INTRODUCTION.....	2
2.0 SITE DESCRIPTION	2
3.0 WORST-CASE PREDICTIVE MODELING.....	3
4.0 MITIGATION/SITE CONTROL OPTIONS	4
5.0 SUMMARY AND CONCLUSIONS	4
6.0 LIMITATIONS	5

APPENDICES

APPENDIX A CERTIFICATIONS

APPENDIX B RADIO FREQUENCY ELECTROMAGNETIC ENERGY SAFETY / SIGNAGE PLANS

APPENDIX C FEDERAL COMMUNICATIONS COMMISSION (FCC) REQUIREMENTS

REFERENCE DOCUMENTS (NOT ATTACHED)

CDs: SFSFO00890A_ZD_20211118143345

RFDS: RFDS-SFSFO00890A-PRELIMINARY-20211006-v.2_20211006224857

EXECUTIVE SUMMARY

Purpose of Report

EnviroBusiness Inc. (dba EBI Consulting) has been contracted by Dish Wireless to conduct radio frequency electromagnetic (RF-EME) modeling for Dish Wireless Site SFSFO00890A located at Quesada Ct in Antioch, California to determine RF-EME exposure levels from proposed Dish Wireless communications equipment at this site. As described in greater detail in Appendix C of this report, the Federal Communications Commission (FCC) has developed Maximum Permissible Exposure (MPE) Limits for the general public and for occupational activities. This report summarizes the results of RF-EME modeling in relation to relevant FCC RF-EME compliance standards for limiting human exposure to RF-EME fields.

Statement of Compliance

A site is considered out of compliance with FCC regulations if there are areas that exceed the FCC exposure limits and there are no RF hazard mitigation measures in place. Any carrier which has an installation that contributes more than 5% of the applicable MPE must participate in mitigating these RF hazards.

As presented in the sections below, based on worst-case predictive modeling, there are no modeled areas on any accessible ground-level walking/working surface related to the proposed antennas that exceed the FCC's occupational or general public exposure limits at this site.

At the nearest walking/working surfaces to the Dish Wireless antennas, the maximum power density generated by the DISH antennas is approximately **0.14** percent of the FCC's general public limit (**0.03** percent of the FCC's occupational limit).

The composite exposure level from all carriers on this site is approximately **0.14** percent of the FCC's general public limit (**0.03** percent of the FCC's occupational limit) at the nearest walking/working surface to each antenna.

Recommended control measures are outlined in Section 4.0 and within the Site Safety Plan (attached); Dish Wireless should also provide procedures to shut down and lockout/tagout this wireless equipment in accordance with their own standard operating protocol. Non-telecom workers who will be working in areas of exceedance are required to contact Dish Wireless since only DISH has the ability to lockout/tagout the facility, or to authorize others to do so.

1.0 INTRODUCTION

Radio frequency waves are electromagnetic waves from the portion of the electromagnetic spectrum at frequencies lower than visible light and microwaves. The wavelengths of radio waves range from thousands of meters to around 30 centimeters. These wavelengths correspond to frequencies as low as 3 cycles per second (or hertz [Hz]) to as high as one gigahertz (one billion cycles per second).

Personal Communication (PCS) facilities used by Dish Wireless in this area will potentially operate within a frequency range of 600 to 5000 MHz. Facilities typically consist of: 1) electronic transceivers (the radios or cabinets) connected to wired telephone lines; and 2) antennas that send the wireless signals created by the transceivers to be received by individual subscriber units (PCS telephones). Transceivers are typically connected to antennas by coaxial cables.

Because of the short wavelength of PCS services, the antennas require line-of-site paths for good propagation, and are typically installed a distance above ground level. Antennas are constructed to concentrate energy towards the horizon, with as little energy as possible scattered towards the ground or the sky. This design, combined with the low power of PCS facilities, generally results in no possibility for exposure to approach Maximum Permissible Exposure (MPE) levels, with the exception of in areas in the immediate vicinity of the antennas.

MPE limits do not represent levels where a health risk exists, since they are designed to provide a substantial margin of safety. These limits apply for continuous exposures and are intended to provide a prudent margin of safety for all persons, regardless of age, gender, size or health.

2.0 SITE DESCRIPTION

This project site includes the following proposed wireless telecommunication antennas on a transmission tower located at Quesada Ct in Antioch, California.

Ant #	Operator	Antenna Make	Antenna Model	Frequency (MHz)	Azimuth (deg.)	Mechanical Downtilt (deg.)	Horizontal Beamwidth (Degrees)	Aperture (feet)	Total Power Input (Watts)	Antenna Gain (dBd)	Total ERP (Watts)	Total EIRP (Watts)
1	Dish	KMW	KE654L4H6-D 04DT 600	600	0	0	70	6.0	120	18.05	6826.24	11195.03
1	Dish	KMW	KE654L4H6-D 02DT 2000	2000	0	0	62	6.0	160	22.35	24497.40	40175.73
1	Dish	KMW	KE654L4H6-D 02DT 2100	2100	0	0	62	6.0	160	22.35	24497.40	40175.73
2	Dish	KMW	KE654L4H6-D 04DT 600	600	120	0	70	6.0	120	18.05	6826.24	11195.03
2	Dish	KMW	KE654L4H6-D 02DT 2000	2000	120	0	62	6.0	160	22.35	24497.40	40175.73
2	Dish	KMW	KE654L4H6-D 02DT 2100	2100	120	0	62	6.0	160	22.35	24497.40	40175.73
3	Dish	KMW	KE654L4H6-D 04DT 600	600	240	0	70	6.0	120	18.05	6826.24	11195.03
3	Dish	KMW	KE654L4H6-D 02DT 2000	2000	240	0	62	6.0	160	22.35	24497.40	40175.73
3	Dish	KMW	KE654L4H6-D 02DT 2100	2100	240	0	62	6.0	160	22.35	24497.40	40175.73

- Note there is 1 Dish Wireless antenna per sector at this site. For clarity, the different frequencies for each antenna are entered on separate lines.
- Gain includes antenna and combiner.

- Note the Z-Height represents the distance from the antenna centerline in feet.

The above tables contain an inventory of proposed Dish Wireless antennas and other carrier antennas if sufficient

Ant #	NAME	X	Y	Antenna Radiation Centerline	Z-Height Ground
1	Dish	6.0	9.9	135.0	135.0
2	Dish	16.6	2.9	135.0	135.0
3	Dish	7.2	0.9	135.0	135.0

information was available to model them. Note that EBI uses an assumed set of antenna specifications and powers for unknown and other carrier antennas for modeling purposes. The FCC guidelines incorporate two separate tiers of exposure limits that are based upon occupational/controlled exposure limits (for workers) and general population/uncontrolled exposure limits for members of the general public that may be exposed to antenna fields. While access to this site is considered uncontrolled, the analysis has considered exposures with respect to both controlled and uncontrolled limits as an untrained worker may access adjacent rooftop locations. Additional information regarding controlled/uncontrolled exposure limits is provided in Appendix C. Appendix B presents a site safety plan that provides a plan view of the transmission tower with antenna locations.

3.0 WORST-CASE PREDICTIVE MODELING

EBI has performed theoretical MPE modeling using RoofMaster™ software to estimate the worst-case power density at the site's nearby broadcast levels resulting from operation of the antennas. RoofMaster™ is a widely-used predictive modeling program that has been developed by Waterford Consultants to predict RF power density values for rooftop and tower telecommunications sites produced by vertical collinear antennas that are typically used in the cellular, PCS, paging and other communications services. Using the computational methods set forth in Federal Communications Commission (FCC) Office of Engineering & Technology (OET) Bulletin 65, "Evaluating Compliance with FCC Guidelines for Human Exposure to Radiofrequency Electromagnetic Fields" (OET-65), RoofMaster™ calculates predicted power density in a scalable grid based on the contributions of all RF sources characterized in the study scenario. At each grid location, the cumulative power density is expressed as a percentage of the FCC limits. Manufacturer antenna pattern data is utilized in these calculations. RoofMaster™ models consist of the Far Field model as specified in OET-65 and an implementation of the OET-65 Cylindrical Model (Sula9). The models utilize several operational specifications for different types of antennas to produce a plot of spatially-averaged power densities that can be expressed as a percentage of the applicable exposure limit.

For this report, EBI utilized antenna and power data provided by Dish Wireless and compared the resultant worst-case MPE levels to the FCC's occupational/controlled exposure limits outlined in OET Bulletin 65. The assumptions used in the modeling are based upon information provided by Dish Wireless and information gathered from other sources. Elevations of walking/working surfaces were estimated based on elevations provided and available aerial imagery. Sector orientation assignments were made assuming coverage is directed to areas of site. Changes to antenna mount heights or placement will impact site compliance. The parameters used for modeling are summarized in the Site Description antenna inventory table in Section 2.0.

There are no other wireless carriers with equipment installed at this site.

Based on worst-case predictive modeling, there are no modeled areas on any accessible ground-level walking/working surface related to the proposed Dish Wireless antennas that exceed the FCC's occupational or general public exposure limits at this site. At the nearest walking/working surfaces to the Dish Wireless antennas, the maximum power density generated by the Dish Wireless antennas is

approximately 0.14 percent of the FCC's general public limit (0.03 percent of the FCC's occupational limit). The composite exposure level from all carriers on this site is approximately 0.14 percent of the FCC's general public limit (0.03 percent of the FCC's occupational limit) at the nearest walking/working surface to each antenna.

The Site Safety Plan also presents areas where Dish Wireless antennas contribute greater than 5% of the applicable MPE limit for a site. A site is considered out of compliance with FCC regulations if there are areas that exceed the FCC exposure limits and there are no RF hazard mitigation measures in place. Any carrier which has an installation that contributes more than 5% of the applicable MPE must participate in mitigating these RF hazards.

The inputs used in the modeling are summarized in the Site Description antenna inventory table in Section 2.0. A graphical representation of the RoofMaster™ modeling results is presented in Appendix B. Microwave dish antennas are designed for point-to-point operations at the elevations of the installed equipment rather than ground level coverage. The maximum power density generated by all carrier antennas, including microwaves and panel antennas, is included in the modeling results presented within this report.

4.0 MITIGATION/SITE CONTROL OPTIONS

EBI's modeling indicates that there are no areas in front of the Dish Wireless antennas that exceed the FCC standards for occupational or general public exposure. All exposures above the FCC's safe limits require that individuals be elevated above the **ground**. In order to alert people accessing the transmission tower, a Warning sign and an NOC Information sign are recommended for installation 10 feet above ground level at the base of the transmission tower. There are no barriers recommended on this site.

These protocols and recommended control measures have been summarized and included with a graphic representation of the antennas and associated signage and control areas in a RF-EME Site Safety Plan, which is included as Appendix B. Individuals and workers accessing the transmission tower should be provided with a copy of the attached Site Safety Plan, made aware of the posted signage, and signify their understanding of the Site Safety Plan.

To reduce the risk of exposure, EBI recommends that access to areas associated with the active antenna installation be restricted and secured where possible.

Implementation of the signage recommended in the Site Safety Plan and in this report will bring this site into compliance with the FCC's rules and regulations.

5.0 SUMMARY AND CONCLUSIONS

EBI has prepared a Radiofrequency – Electromagnetic Energy (RF-EME) Compliance Report for telecommunications equipment installed by Dish Wireless Site Number SFSFO00890A located at Quesada Ct in Antioch, California to determine worst-case predicted RF-EME exposure levels from wireless communications equipment installed at this site. This report summarizes the results of RF-EME modeling in relation to relevant Federal Communications Commission (FCC) RF-EME compliance standards for limiting human exposure to RF-EME fields.

As presented in the sections above, based on the FCC criteria, there are no modeled areas on any accessible ground-level walking/working surface related to the proposed antennas that exceed the FCC's occupational or general public exposure limits at this site.

Workers should be informed about the presence and locations of antennas and their associated fields. Recommended control measures are outlined in Section 4.0 and within the Site Safety Plan (attached); Dish Wireless should also provide procedures to shut down and lockout/tagout this wireless equipment in accordance with their own standard operating protocol. Non-telecom workers who will be working in areas of exceedance are required to contact Dish Wireless since only Dish Wireless has the ability to lockout/tagout the facility, or to authorize others to do so.

6.0 LIMITATIONS

This report was prepared for the use of Dish Wireless. It was performed in accordance with generally accepted practices of other consultants undertaking similar studies at the same time and in the same locale under like circumstances. The conclusions provided by EBI are based solely on the information provided by the client. The observations in this report are valid on the date of the investigation. Any additional information that becomes available concerning the site should be provided to EBI so that our conclusions may be revised and modified, if necessary. This report has been prepared in accordance with Standard Conditions for Engagement and authorized proposal, both of which are integral parts of this report. No other warranty, expressed or implied, is made.


Appendix A

Certifications

Preparer Certification

I, Eduardo Rosales, state that:

- I am an employee of EnviroBusiness Inc. (d/b/a EBI Consulting), which provides RF-EME safety and compliance services to the wireless communications industry.
- I have successfully completed RF-EME safety training, and I am aware of the potential hazards from RF-EME and would be classified “occupational” under the FCC regulations.
- I am fully aware of and familiar with the Rules and Regulations of both the Federal Communications Commissions (FCC) and the Occupational Safety and Health Administration (OSHA) with regard to Human Exposure to Radio Frequency Radiation.
- I have reviewed the data provided by the client and incorporated it into this Site Compliance Report such that the information contained in this report is true and accurate to the best of my knowledge.

A rectangular box containing a handwritten signature in black ink. The signature is stylized and appears to be 'ER' or similar initials.

Reviewed and Approved by:



sealed 10feb2022


Michael McGuire
Electrical Engineer
mike@h2dc.com

Note that EBI's scope of work is limited to an evaluation of the Radio Frequency – Electromagnetic Energy (RF-EME) field generated by the antennas and broadcast equipment noted in this report. The engineering and design of the building and related structures, as well as the impact of the antennas and broadcast equipment on the structural integrity of the building, are specifically excluded from EBI's scope of work.


Appendix B

Radio Frequency Electromagnetic Energy Safety Information and Signage Plans


Elevation View

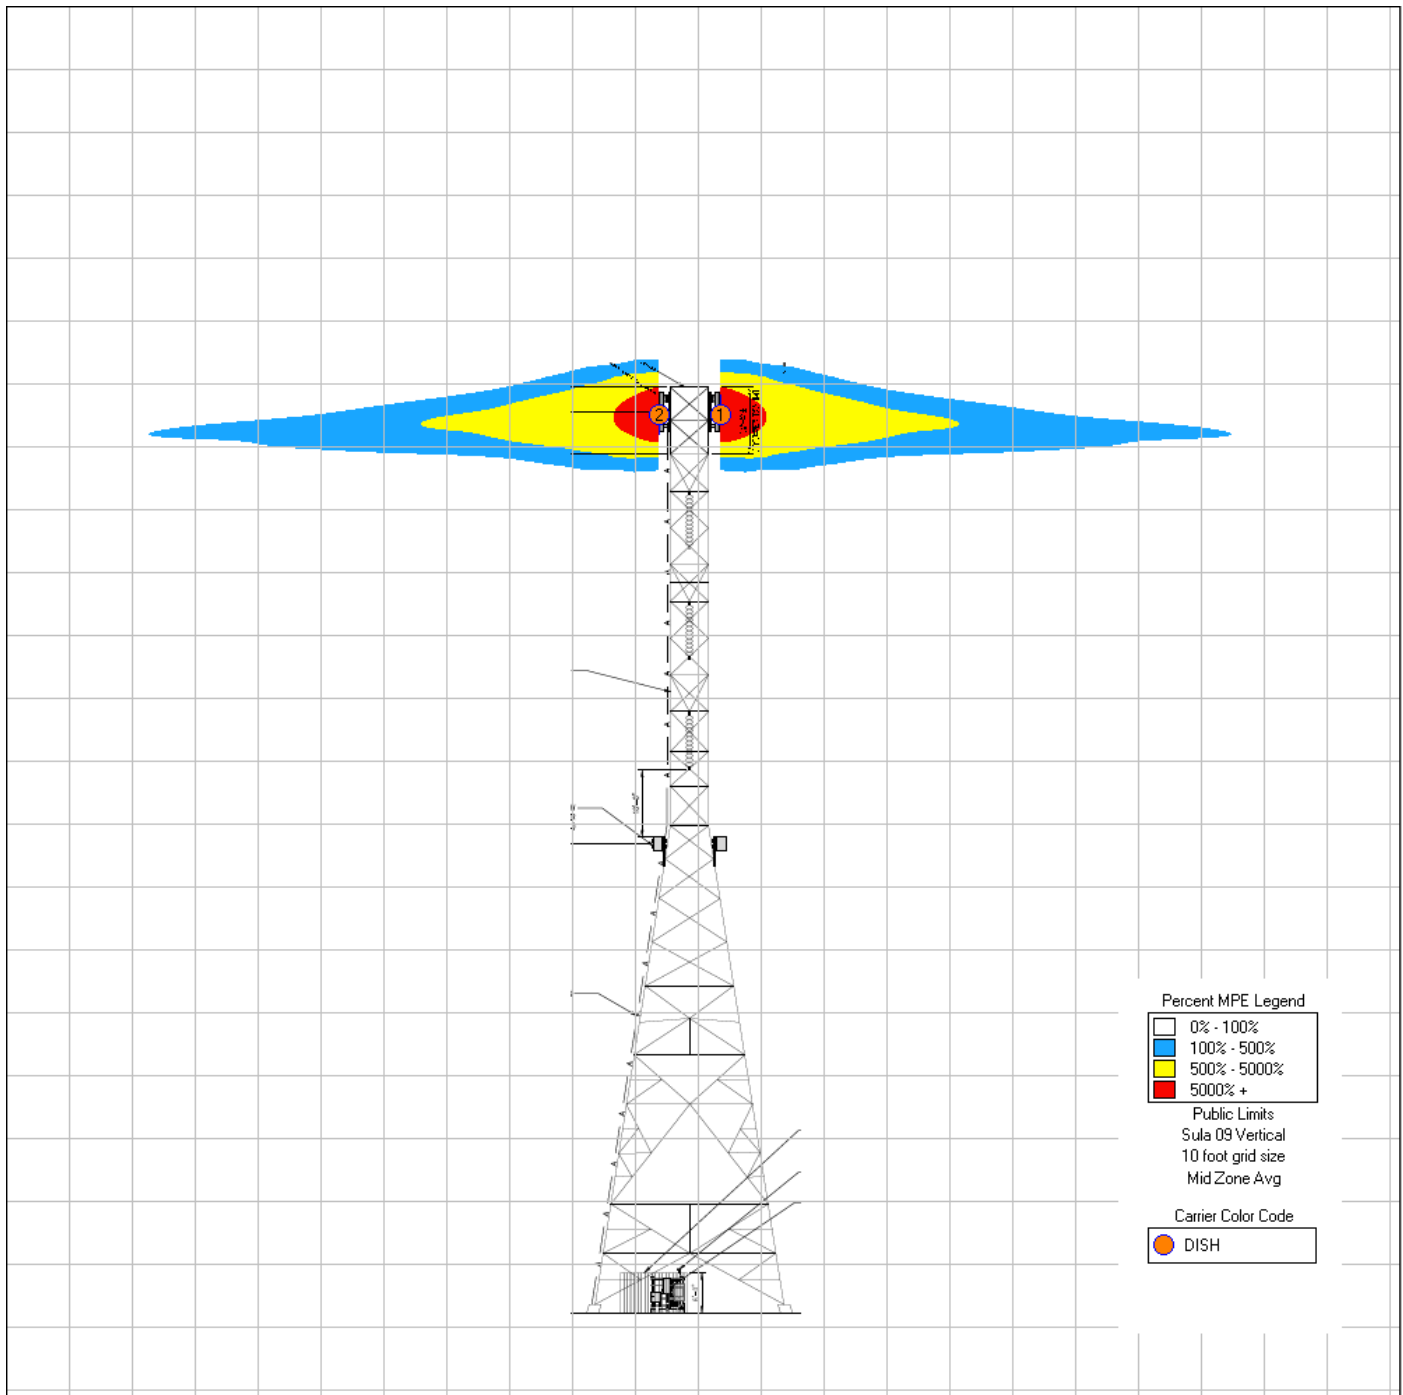


Nearest Walking Surface (Ground Level) Simulation

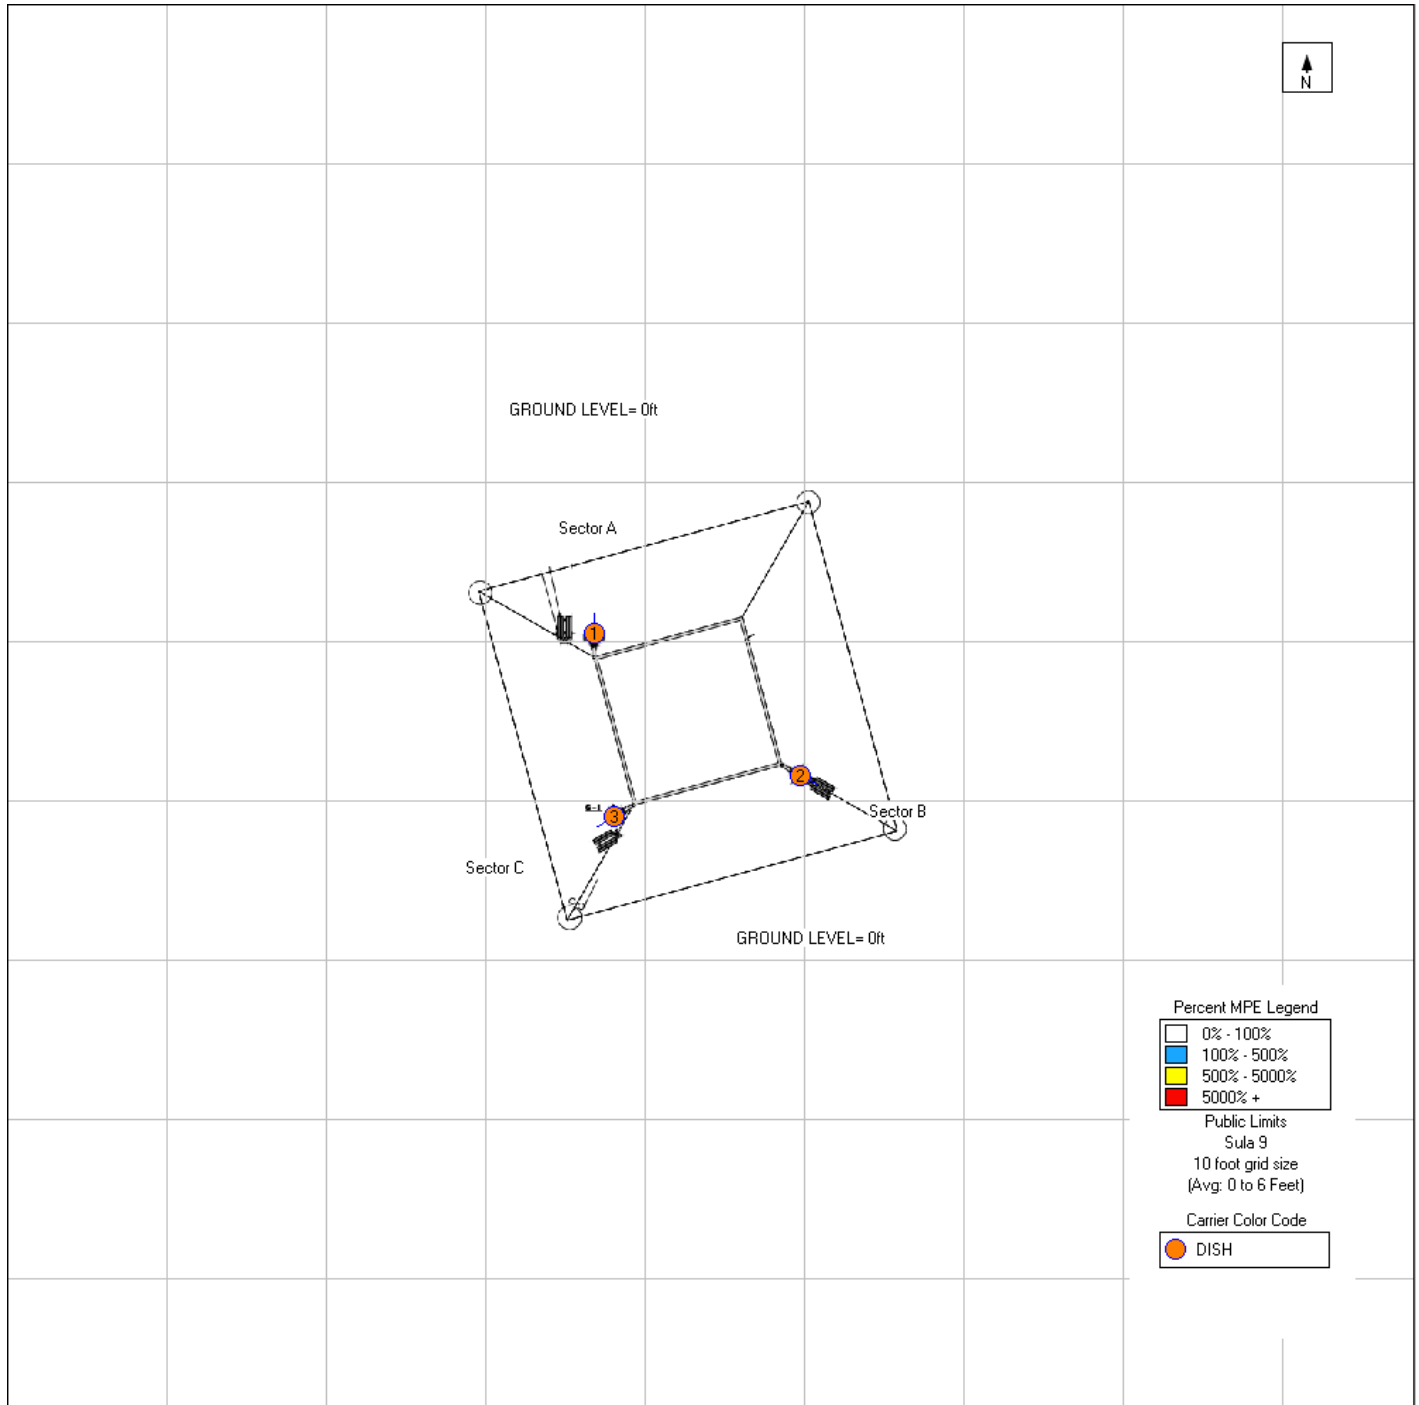

Antenna Face Level Simulation

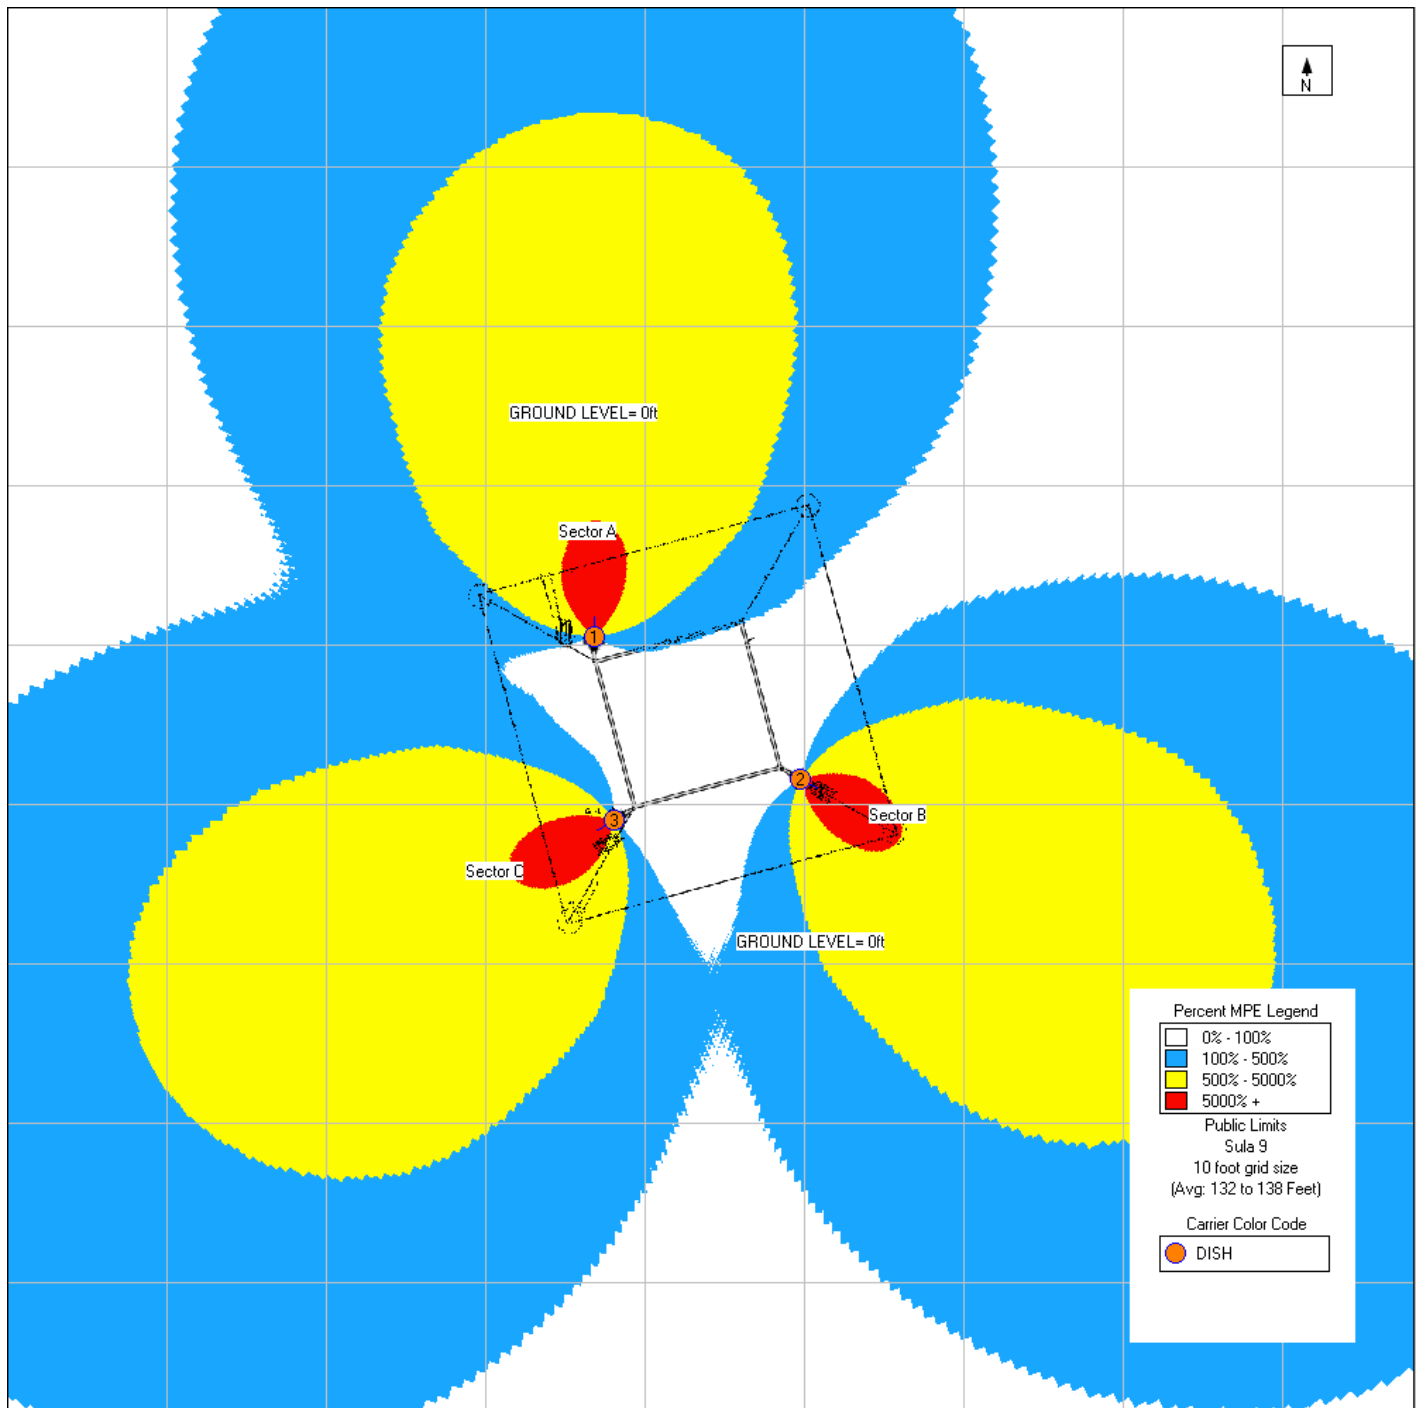

Dish Wireless Safety (Signage) Plan

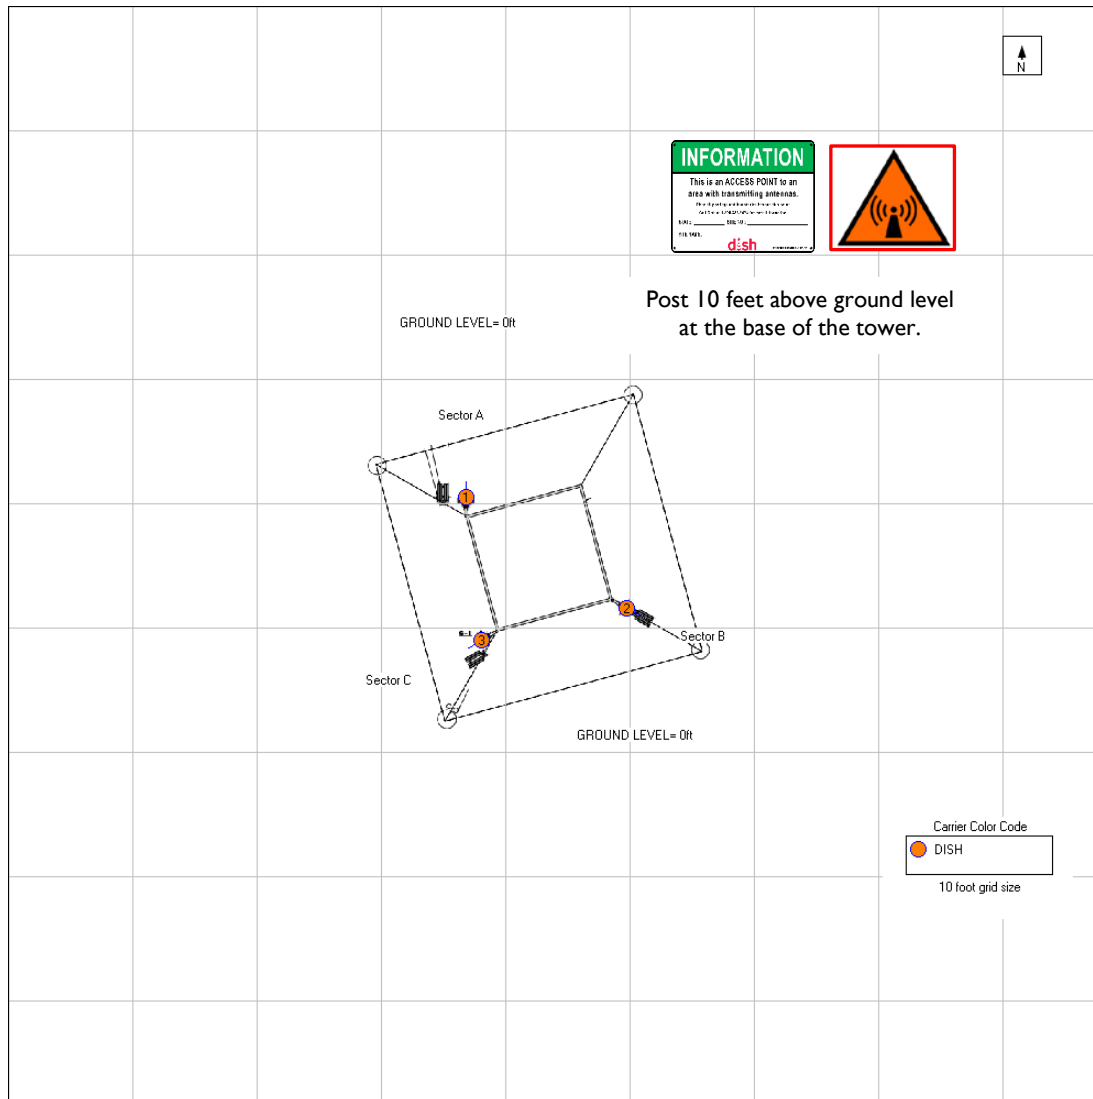

Sign	Posting Instructions	Required Signage / Mitigation
	NOC Information Information signs are used to provide contact information for any questions or concerns for personnel accessing the site.	Securely post 10 feet above ground level at the base of the transmission tower in a manner conspicuous to all individuals entering thereon as indicated in the signage plan.
	Guidelines Informational sign used to notify workers that there are active antennas installed and provide guidelines for working in RF environments.	N/A
	Notice Used to notify individuals they are entering an area where the power density emitted from transmitting antennas may exceed the FCC's MPE limit for the general public or occupational exposures.	N/A
	Caution Used to notify individuals that they are entering a hot spot where either the general public or occupational FCC's MPE limit is or could be exceeded.	N/A
	Warning Used to notify individuals that they are entering a hot zone where the occupational FCC's MPE limit has been exceeded by 10x.	Securely post 10 feet above ground level at the base of the transmission tower in a manner conspicuous to all individuals entering thereon as indicated in the signage plan.

Appendix C

Federal Communications Commission (FCC) Requirements

The FCC has established Maximum Permissible Exposure (MPE) limits for human exposure to Radiofrequency Electromagnetic (RF-EME) energy fields, based on exposure limits recommended by the National Council on Radiation Protection and Measurements (NCRP) and, over a wide range of frequencies, the exposure limits developed by the Institute of Electrical and Electronics Engineers, Inc. (IEEE) and adopted by the American National Standards Institute (ANSI) to replace the 1982 ANSI guidelines. Limits for localized absorption are based on recommendations of both ANSI/IEEE and NCRP.

The FCC guidelines incorporate two separate tiers of exposure limits that are based upon occupational/controlled exposure limits (for workers) and general public/uncontrolled exposure limits for members of the general public.

Occupational/controlled exposure limits apply to situations in which persons are exposed as a consequence of their employment and in which those persons who are exposed have been made fully aware of the potential for exposure and can exercise control over their exposure. Occupational/controlled exposure limits also apply where exposure is of a transient nature as a result of incidental passage through a location where exposure levels may be above general public/uncontrolled limits (see below), as long as the exposed person has been made fully aware of the potential for exposure and can exercise control over his or her exposure by leaving the area or by some other appropriate means.

General public/uncontrolled exposure limits apply to situations in which the general public may be exposed or in which persons who are exposed as a consequence of their employment may not be made fully aware of the potential for exposure or cannot exercise control over their exposure. Therefore, members of the general public would always be considered under this category when exposure is not employment-related, for example, in the case of a telecommunications tower that exposes persons in a nearby residential area.

Table I and Figure I (below), which are included within the FCC's OET Bulletin 65, summarize the MPE limits for RF emissions. These limits are designed to provide a substantial margin of safety. They vary by frequency to take into account the different types of equipment that may be in operation at a particular facility and are "time-averaged" limits to reflect different durations resulting from controlled and uncontrolled exposures.

The FCC's MPEs are measured in terms of power (mW) over a unit surface area (cm²). Known as the power density, the FCC has established an occupational MPE of 5 milliwatts per square centimeter (mW/cm²) and an uncontrolled MPE of 1 mW/cm² for equipment operating in the 1900 MHz frequency range. For the Dish Wireless equipment operating at 600 MHz or 850 MHz, the FCC's occupational MPE is 2.83 mW/cm² and an uncontrolled MPE of 0.57 mW/cm². For the Dish Wireless equipment operating at 1900 MHz, the FCC's occupational MPE is 5.0 mW/cm² and an uncontrolled MPE limit of 1.0 mW/cm². These limits are considered protective of these populations.


Table 1: Limits for Maximum Permissible Exposure (MPE)				
(A) Limits for Occupational/Controlled Exposure				
Frequency Range (MHz)	Electric Field Strength (E) (V/m)	Magnetic Field Strength (H) (A/m)	Power Density (S) (mW/cm ²)	Averaging Time [E] ² , [H] ² , or S (minutes)
0.3-3.0	614	1.63	(100)*	6
3.0-30	1842/f	4.89/f	(900/f ²)*	6
30-300	61.4	0.163	1.0	6
300-1,500	--	--	f/300	6
1,500-100,000	--	--	5	6
(B) Limits for General Public/Uncontrolled Exposure				
Frequency Range (MHz)	Electric Field Strength (E) (V/m)	Magnetic Field Strength (H) (A/m)	Power Density (S) (mW/cm ²)	Averaging Time [E] ² , [H] ² , or S (minutes)
0.3-1.34	614	1.63	(100)*	30
1.34-30	824/f	2.19/f	(180/f ²)*	30
30-300	27.5	0.073	0.2	30
300-1,500	--	--	f/1,500	30
1,500-100,000	--	--	1.0	30

f = Frequency in (MHz)

* Plane-wave equivalent power density

Figure 1. FCC Limits for Maximum Permissible Exposure (MPE)

Plane-wave Equivalent Power Density

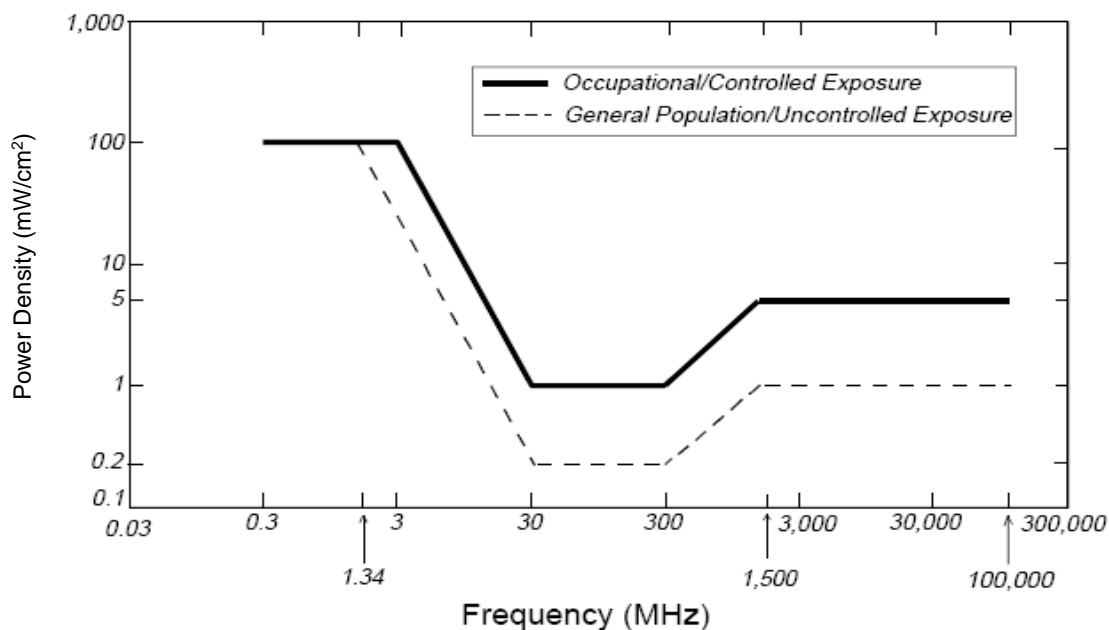

Based on the above, the most restrictive thresholds for exposures of unlimited duration to RF energy for several personal wireless services are summarized below:

Personal Wireless Service	Approximate Frequency	Occupational MPE	Public MPE
Microwave (Point-to-Point)	5,000 - 80,000 MHz	5.00 mW/cm ²	1.00 mW/cm ²
Broadband Radio (BRS)	2,600 MHz	5.00 mW/cm ²	1.00 mW/cm ²
Wireless Communication (WCS)	2,300 MHz	5.00 mW/cm ²	1.00 mW/cm ²
Advanced Wireless (AWS)	2,100 MHz	5.00 mW/cm ²	1.00 mW/cm ²
Personal Communication (PCS)	1,950 MHz	5.00 mW/cm ²	1.00 mW/cm ²
Cellular Telephone	870 MHz	2.90 mW/cm ²	0.58 mW/cm ²
Specialized Mobile Radio (SMR)	855 MHz	2.85 mW/cm ²	0.57 mW/cm ²
Long Term Evolution (LTE)	700 MHz	2.33 mW/cm ²	0.47 mW/cm ²
Most Restrictive Frequency Range	30-300 MHz	1.00 mW/cm ²	0.20 mW/cm ²

MPE limits are designed to provide a substantial margin of safety. These limits apply for continuous exposures and are intended to provide a prudent margin of safety for all persons, regardless of age, gender, size, or health.

Personal Communication (PCS) facilities used by Dish Wireless in this area will potentially operate within a frequency range of 600 to 2100 MHz. Facilities typically consist of: 1) electronic transceivers (the radios or cabinets) connected to wired telephone lines; and 2) antennas that send the wireless signals created by the transceivers to be received by individual subscriber units (PCS telephones). Transceivers are typically connected to antennas by coaxial cables.

Because of the short wavelength of PCS services, the antennas require line-of-site paths for good propagation, and are typically installed above ground level. Antennas are constructed to concentrate energy towards the horizon, with as little energy as possible scattered towards the ground or the sky. This design, combined with the low power of PCS facilities, generally results in no possibility for exposure to approach Maximum Permissible Exposure (MPE) levels, with the exception of areas directly in front of the antennas.

FCC Compliance Requirement

A site is considered out of compliance with FCC regulations if there are areas that exceed the FCC exposure limits and there are no RF hazard mitigation measures in place. Any carrier which has an installation that contributes more than 5% of the applicable MPE must participate in mitigating these RF hazards.

ATTACHMENT "G"



Site ID: SFSF000890B
Site Address: QUESADA CT. ANTIOCH, CA 94509
Date: 3/14/2025
Prepared by: Alexander Herrera + Frank Ahmadkhanlo

RE: CELL2024-0006 – Quesada Court / Alternative Site Analysis (Coverage Analysis)

Current Coverage Objectives within Antioch

Prior to covering the coverage analysis for this specific proposed facility, it is important to understand that this project is directly related to other proposed telecommunications facilities to meet Dish Wireless coverage goals. Dish Wireless has entered the telecommunications industry as the nation's fourth carrier, the company has, and still is, building their network from the ground up. When building the foundation for a new network, it is vital that early years of the network is built in a way that maximizes coverage in both a regional and local level. To maximize coverage and reduce the amount of telecommunications facility needed in every municipality, the primary strategy is to utilize existing structures that allow for the optimal coverage between facilities while avoiding major coverage gaps.

The challenges of providing quality coverage vary region to region. The primary challenges, within the city boundaries of Antioch, in the areas we need to provide coverage to are nearly all residential development/zones, and various hills throughout which significantly impacts/limits coverage. To maximize the coverage in the area while minimizing the number of facilities required within this area, we typically look for colocation onto tall cell towers or buildings, or mount onto PG&E lattice towers. The strategy chosen for this area is proposing Dish Wireless facility at PG&E lattice towers to utilize existing structures that typically fulfill the need for height.

In Figure 1 below, the map shows the coverage objectives (blue dashed boxes) within the City of Antioch. In Figure 2, the map shows the proposed coverage implementing the three proposed facilities currently in the entitlement process. All the coverage objectives needs are sufficiently met by utilizing existing PG&E lattice towers to provide coverage to immediate areas and surrounding neighborhoods. The coverage analysis will cover the coverage objective for SFSF000584B/CELL2024-0004.

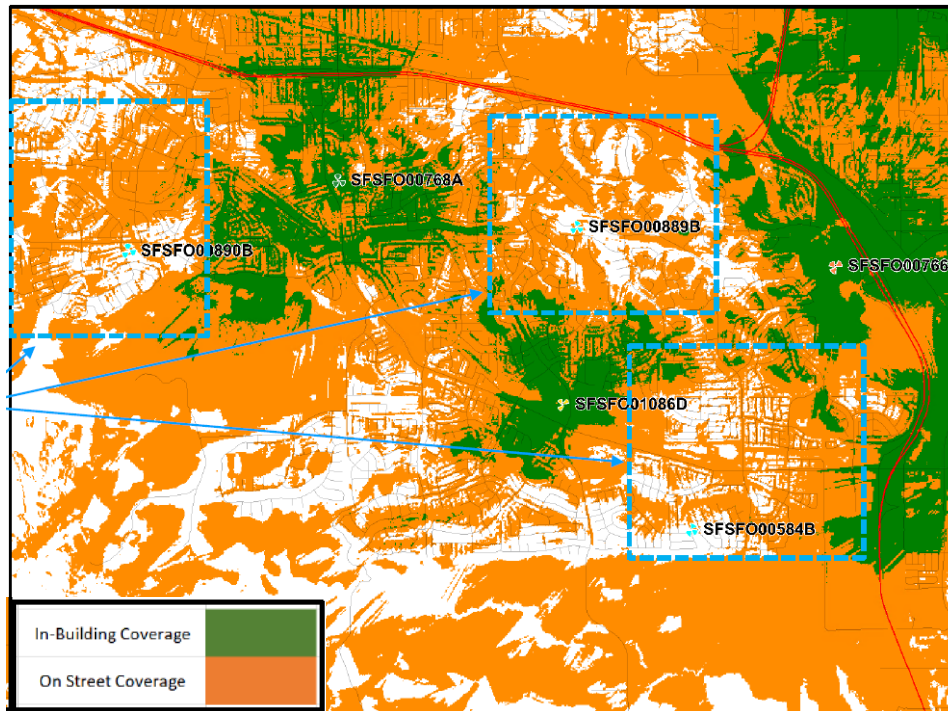


Figure 1. Map of Coverage objectives and current coverage

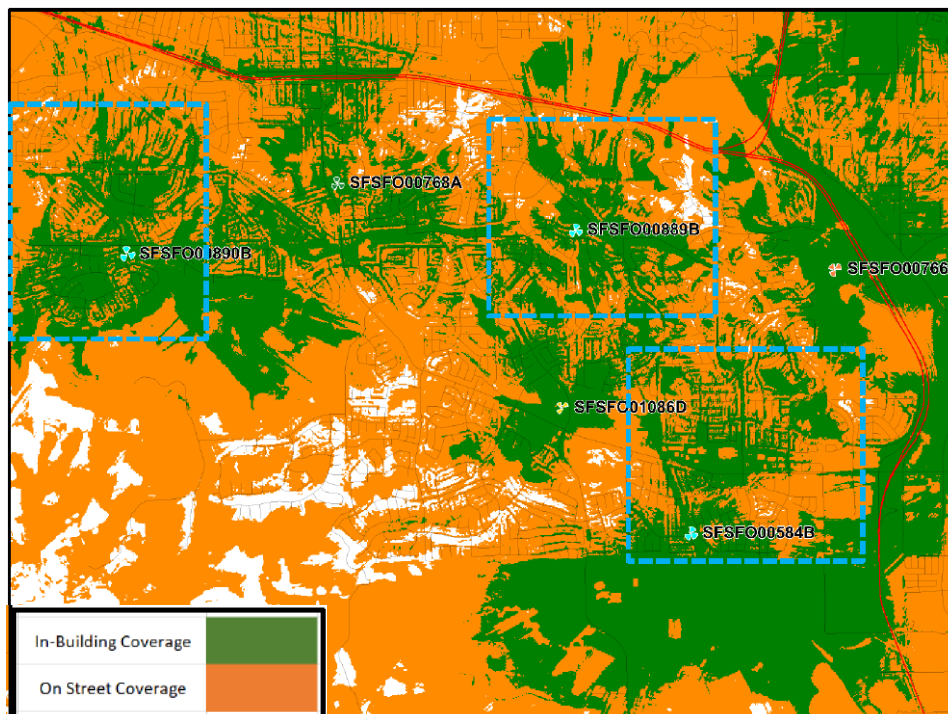


Figure 2. Current Coverage + Proposed coverage w/ three proposed facilities

Coverage Objective + Proposed Coverage

Candidate	Pops
SFSF000890A	1589
SFSF000890B	11644

- Coords: 37°58'56.84"N, 121°49'49.41"W
- ASML: 233'
- Facility type: PG&E Tower
- Proposed rad: 137.67'
- Pop count: 11644



The primary candidate SFSF000890B provides sufficient indoor/outdoor coverage (Blue Square below) covering around James Donlon Blvd and Dimaggio Way up to SR-4 connecting with SFSF000768A. Coverage provided by candidate A, as shown in later pages, do not meet the coverage objective. The covered Pops above clearly shows how the improved coverage with candidate B will positively impact the mobile customers.

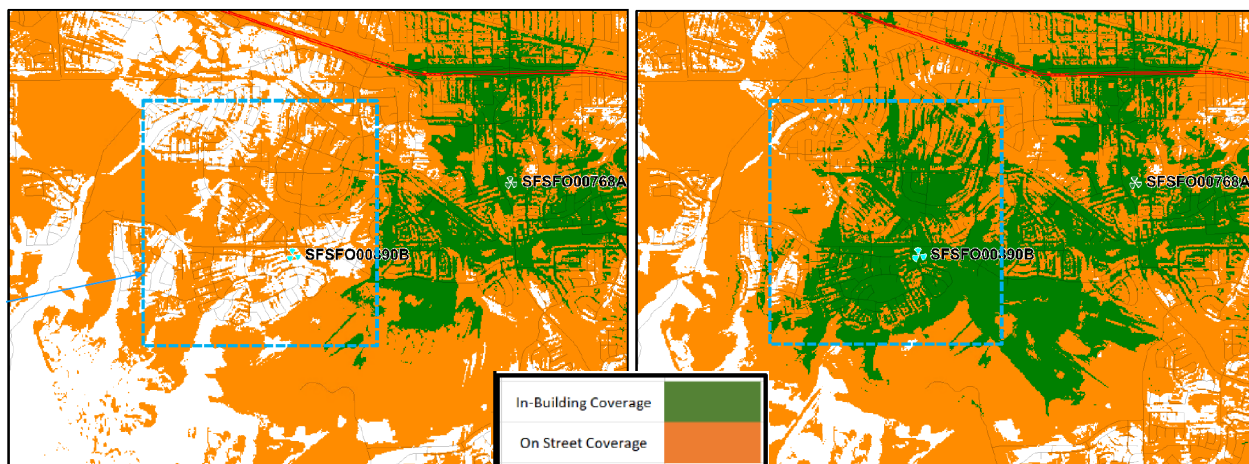


Figure 3. Map of Current Coverage

Figure 4. Map of Proposed Coverage

Alternative Candidates + Coverage

SFSF000890A:

- Coords: 37.983137, -121.827202
- ASML: 116'
- Facility type: PG&E tower
- proposed rad: 25'
- Pop count: 1589



SFSF000890A does not provide the intended coverage within the coverage objective shown by the red ellipses below, compared to the primary candidate B. While the PG&E tower is near the center of the coverage objective, the proposed height for the antennas is limited to 25' due to the existing conditions of the lattice tower. Due the antenna's being required to be low in height, it suffers from poor propagation as adjacent tree lines are blocking radio waves resulting in sub-par coverage.

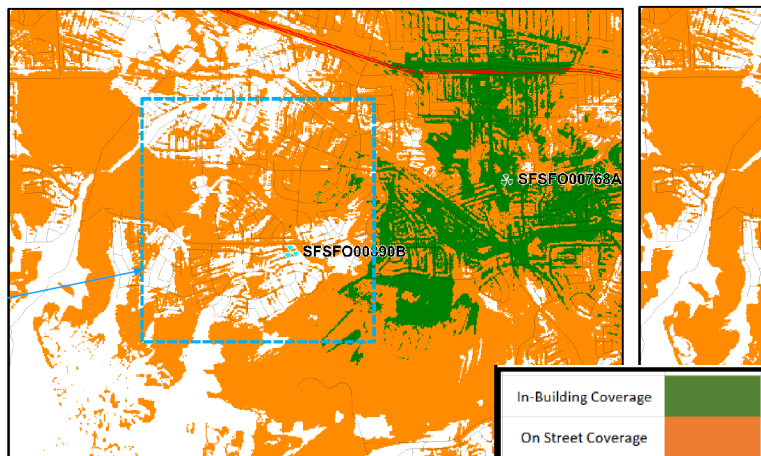


Figure 3. Map of Current Coverage

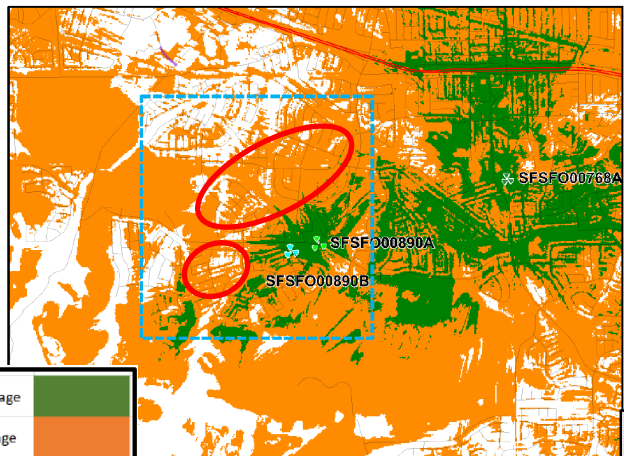


Figure 4. SFSF000890A - Map of Anticipated Coverage

Side-by-side Coverage Maps Comparison

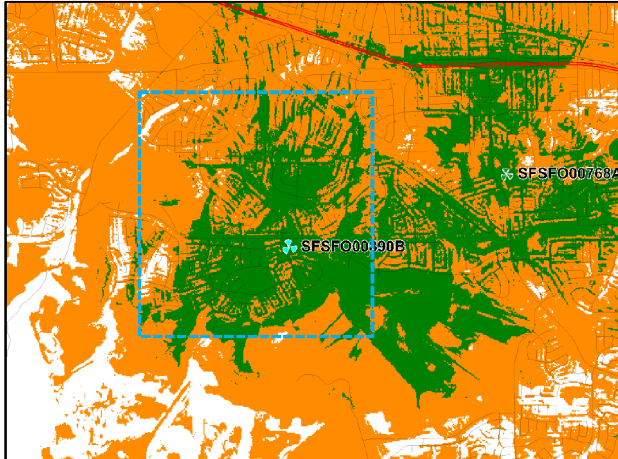


Figure 7. CELL-00006/SFSFO00890B – Coverage Map

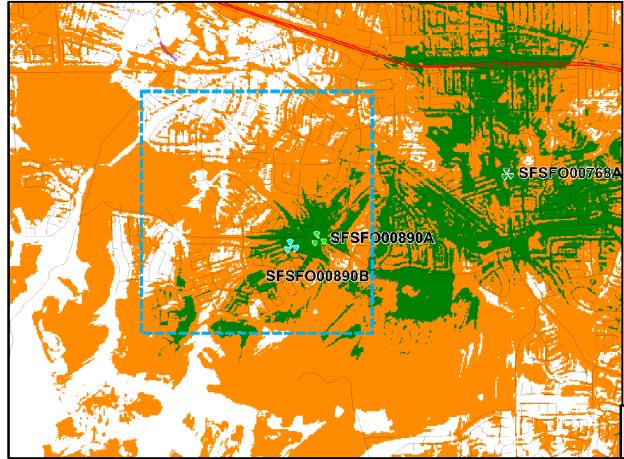


Figure 8. SFSFO00890A – Coverage Map



Summary

When comparing the two candidate options for addressing the coverage objective, the currently proposed facility's propagation throughout the area is significantly better when compared to the candidate SFSF000890A. As for comparing estimated pop counts for each candidate, the proposed facility's pop count is 632% higher than SFSF000890A, which is a difference of 10,055. The reason the proposed site has better coverage compared to the alternative is due to being located near the center of the coverage objective and the proposed antenna height (rad center) is significantly higher which maximizes the antennas propagation. Additionally, the proposed facility's ASML is +100' higher than the alternative candidate, which is another reason why the difference between pop counts is significant.

Additionally, the alternative candidate leaves a large coverage hole in the northern side of the coverage objective, clearly a poor choice as it would require an additional macro facility in that area. The issue is it may not be possible to propose a macro facility in that area in the near future, when considering the existing development of that area, zoning, and physical limitations.

Overall, the proposed facility was selected as the best option in this area for its excellent propagation due to the PG&E lattice tower's height and it being near the center of the coverage objective. No additional options were pursued as this facility is the ideal candidate for Dish Wireless coverage needs.

Please contact me if you need more information

Ahmadkhanlou, F
----- Date: 03/14/2025

Frank Ahmadkhanlou
Senior RF Engineer
San Francisco Market
1990 N. California Blvd Suite 250
Walnut Creek, CA 94596